



A B C D E F G H I J K L M N O P Q R S T U V W X Y Z

1
2
3
4
5
6
7
8
9
10
11
12
13
14
15
16
17
18

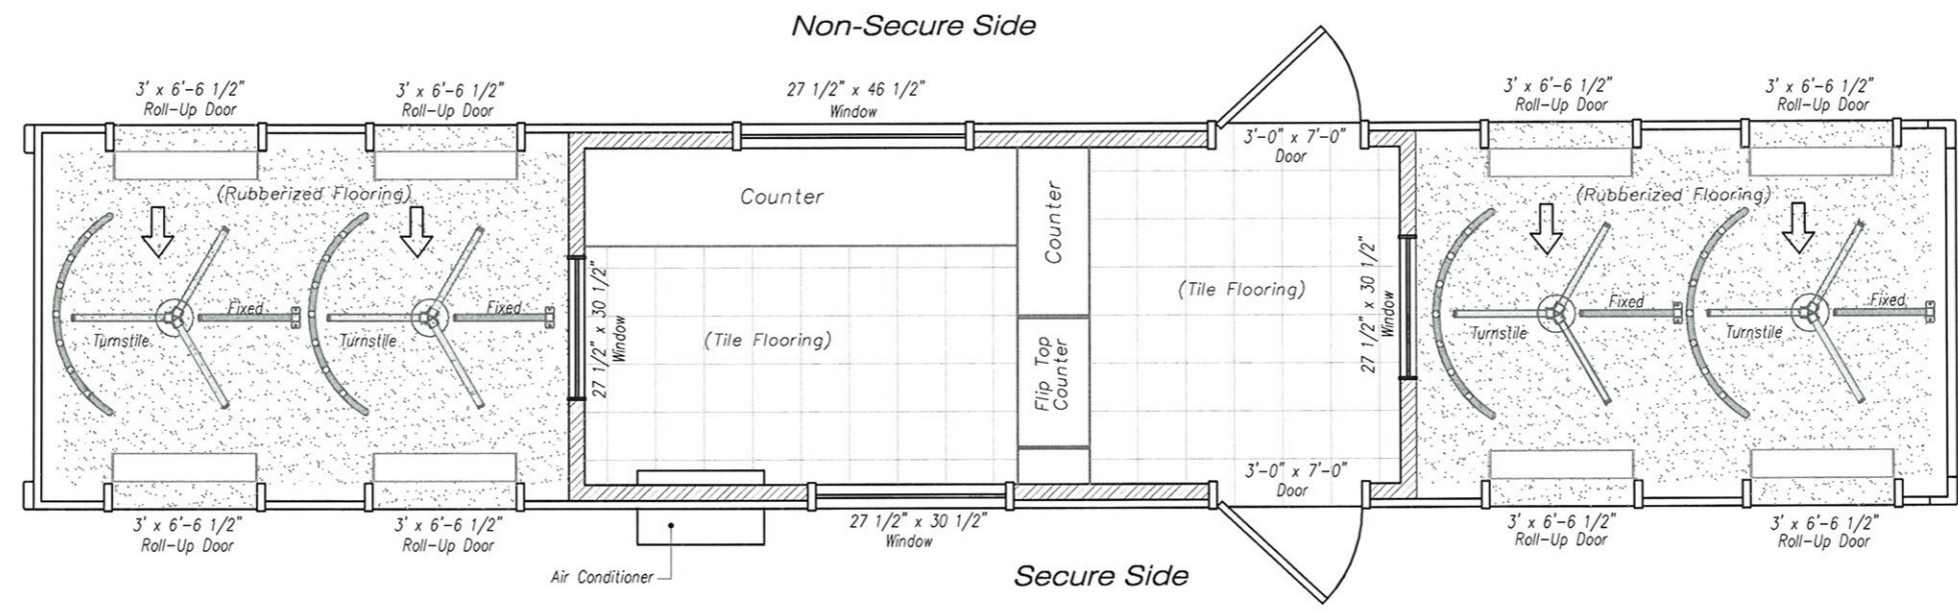

Plan View

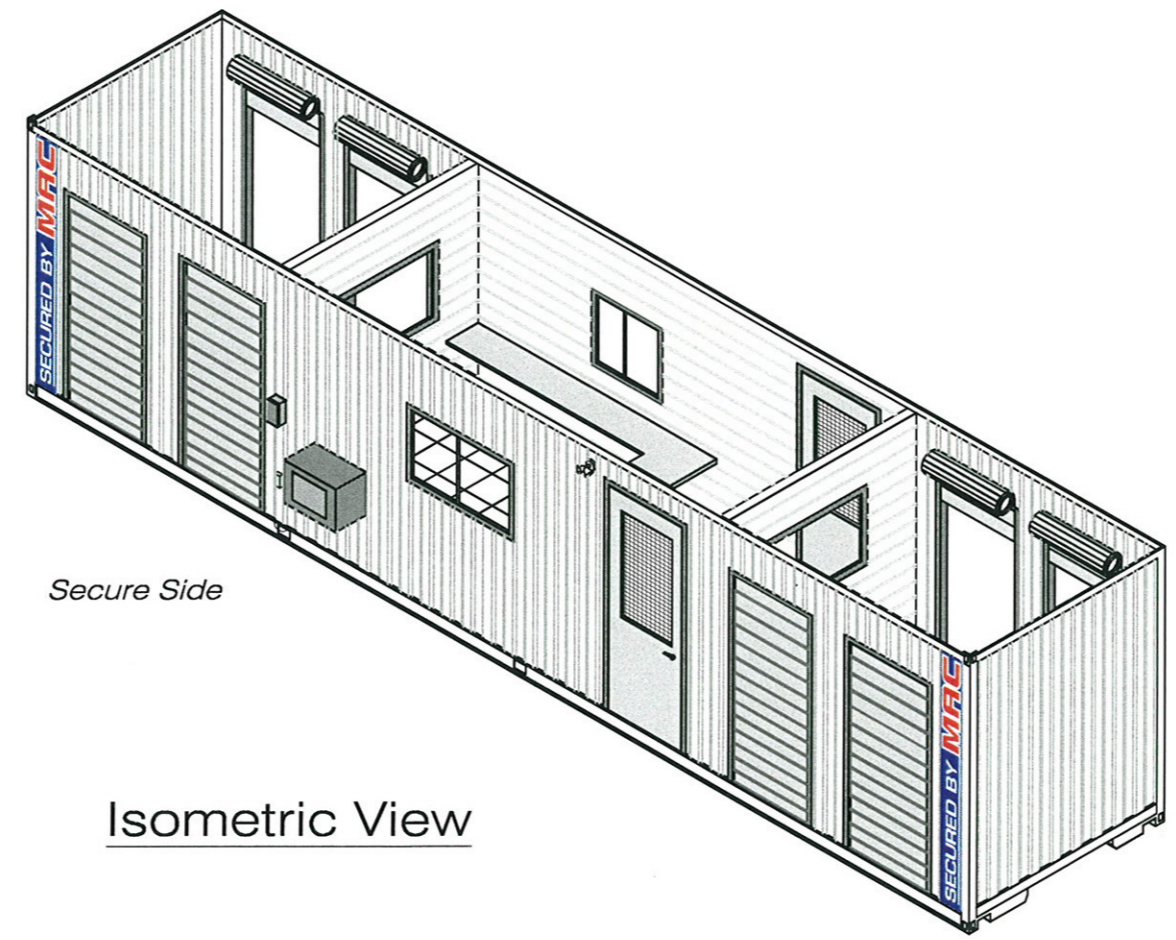

Isometric View

Comments:

Drawn	Checked	Eng. Appr.	Mfg. Appr.	O.A.	Date
REC	DEC				11/07
By	REC	DEC			11/07
Scale: 1/4" = 1'-0"					Sheet 1 of 1

Revisions	
Dwg. No.	MAC4

U.S. Patent Allowance - #10/992,126

MSSI
Modular Security System, Inc.
Four Turnstile
Floor Plan

Copyright ©
Modular Security Systems
Ironton, Ohio
May not be reproduced without the
written consent of Modular Security Systems