
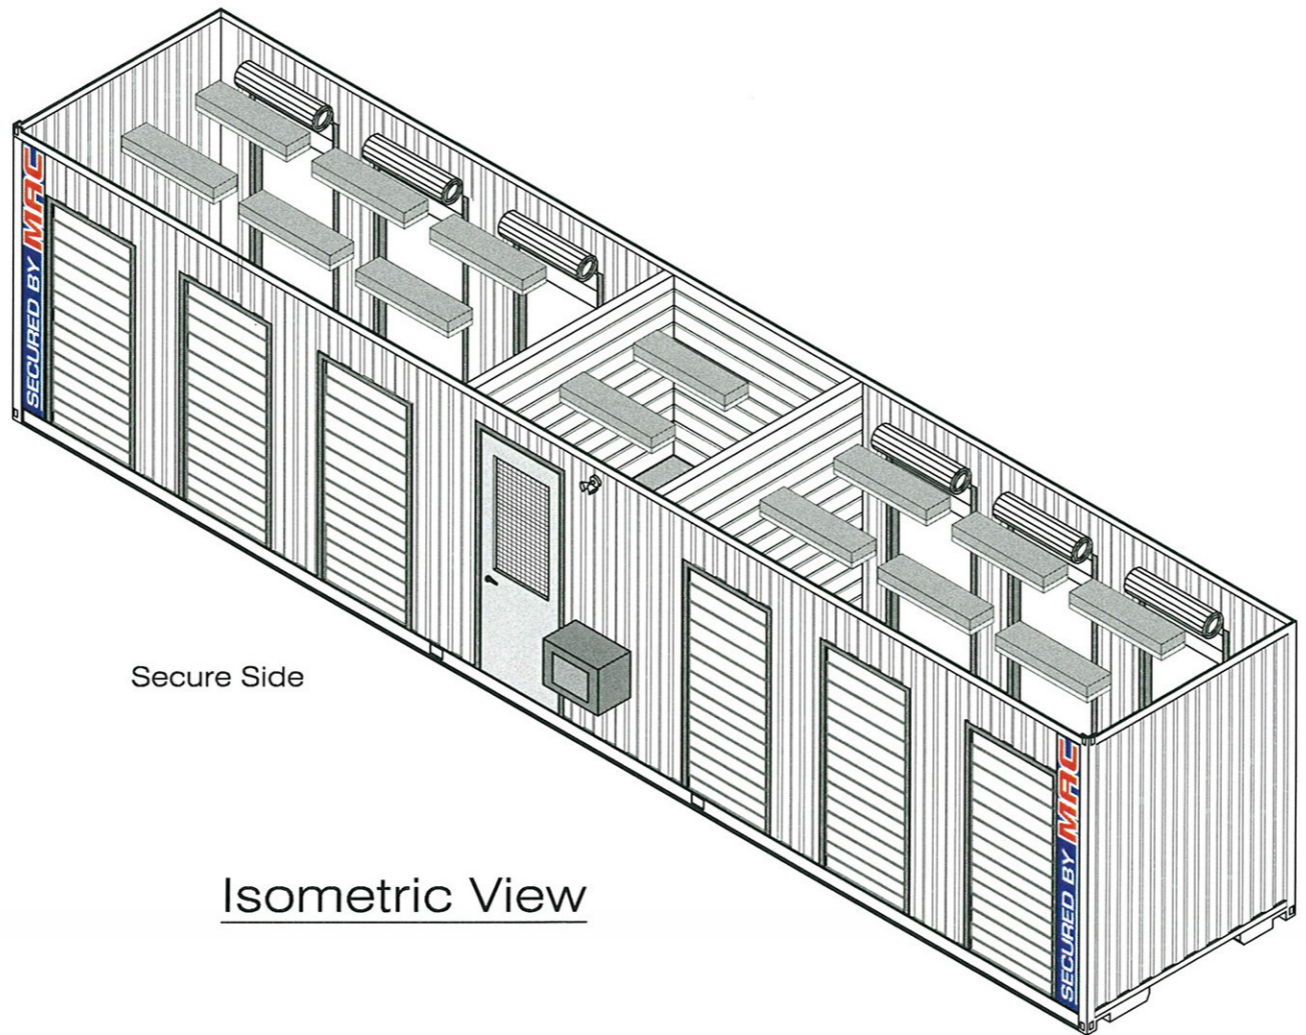


A B C D E F G H I J K L M N O P Q R S T U V W X Y Z

1
2
3
4
5
6
7
8
9
10
11
12
13
14
15
16
17
18

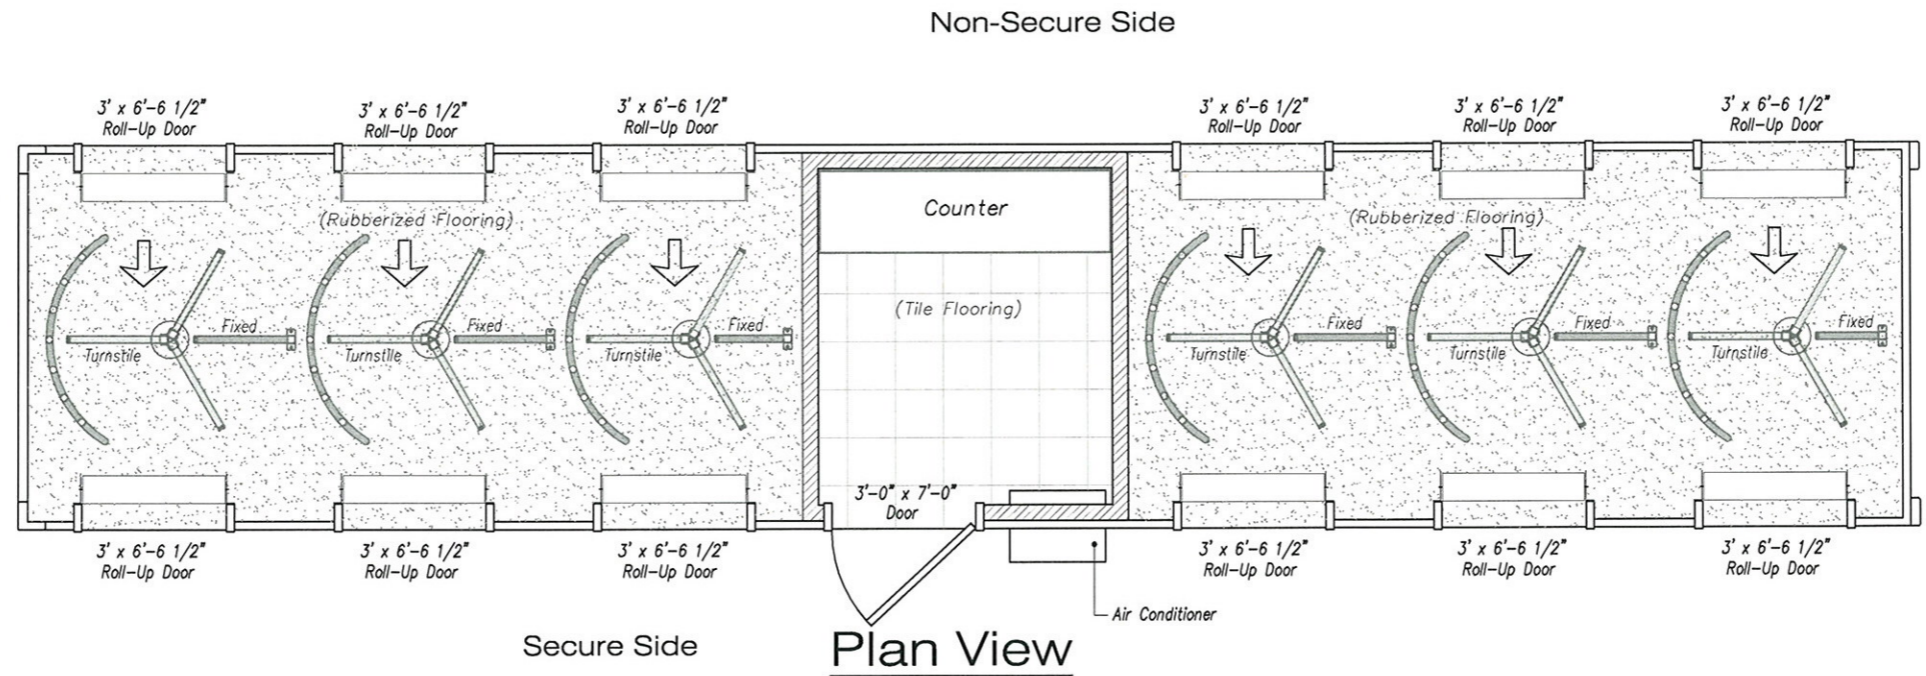

Isometric View

Comments:

Drawn	Checked	Eng. Appr.	Mfg. Appr.	Q.A.
REC	DEC			
By	Date			
REC	11/07			
Scale: 1/4" = 1'-0"				
Sheet 1 of 1				

Revisions	MAC6
Dwg. No.	

U.S. Patent Allowance - #10/992,126

MSSI
Modular Security System, Inc.
Six Turnstile
Floor Plan

Copyright ©
Modular Security Systems
Ironton, Ohio
May not be reproduced without the
written consent of Modular Security Systems