



A B C D E F G H I J K L M N O P Q R S T U V W X Y Z

1
2
3
4
5
6
7
8
9
10
11
12
13
14
15
16
17
18

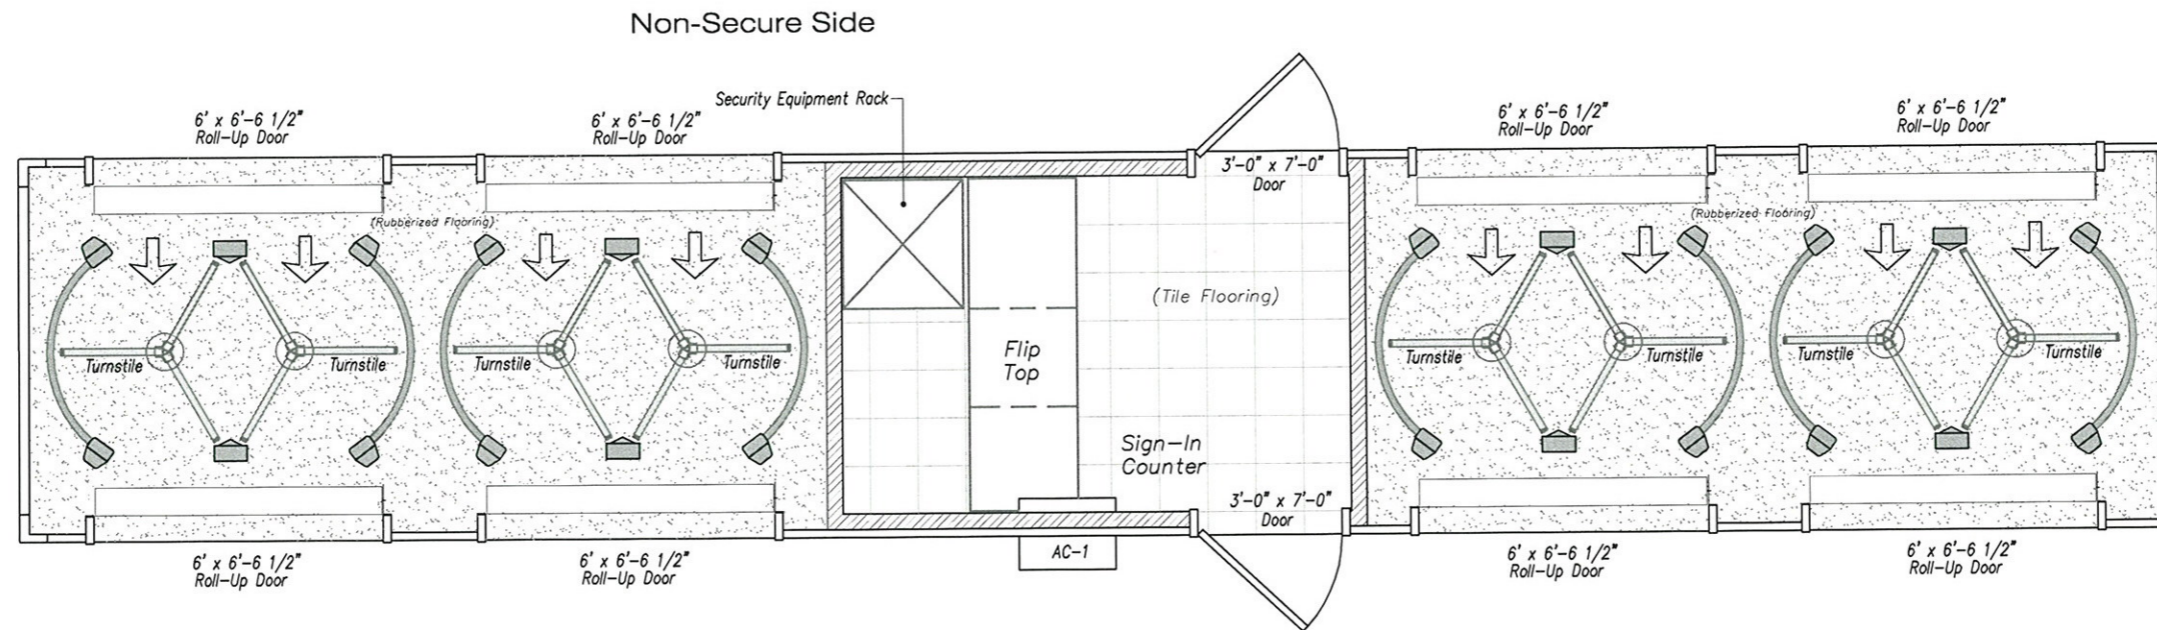

Plan View Secure Side

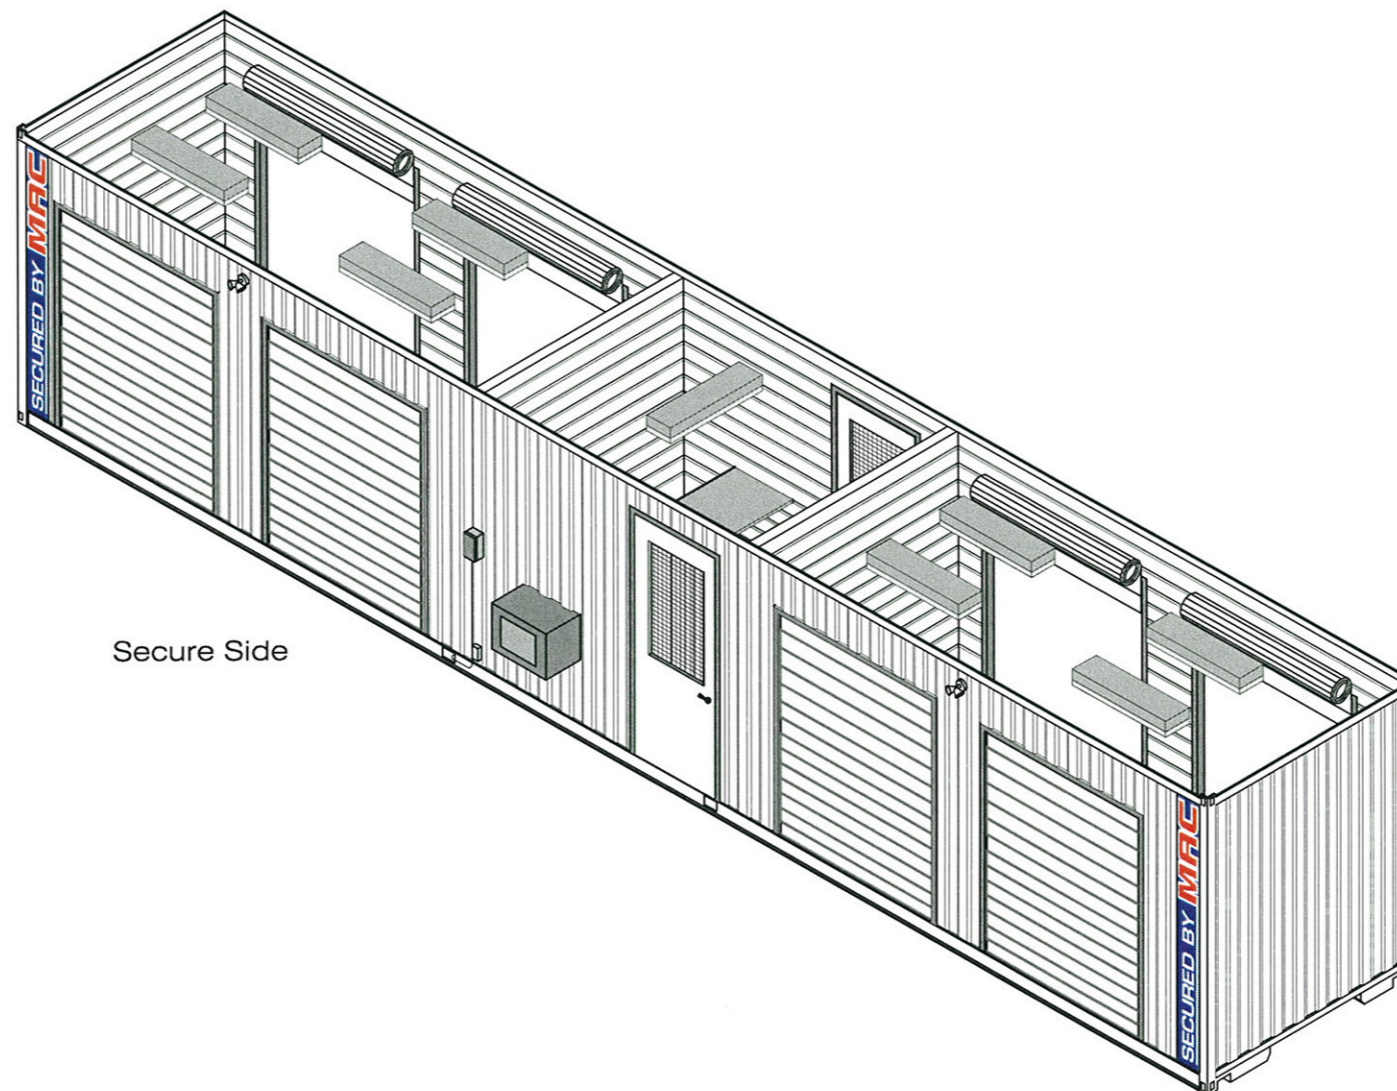

Secure Side

Comments:

Drawn	Checked	Eng. Appr.	Mfg. Appr.	Q.A.
By REC	By DEC			
Date 11/07	Date 11/07			
Scale: 1/4" = 1'-0"				Sheet 1 of 1

Revisions	
Dwg. No.	MAC8

U.S. Patent Allowance - #10/992,126
MSSI
 Modular Security System, Inc.
 Eight Turnstile
 Floor Plan

Copyright ©
 Modular Security Systems
 Ironton, Ohio
 May not be reproduced without the
 written consent of Modular Security Systems