


KETRA

Natural Light. Better Life.™

6321 E. STASSNEY LN.
SUITE 13-400
AUSTIN, TX 78744
P: 512.872.4357

GENERAL NOTES:

1. KETRANET MESH IS KETRA'S WIRELESS CONTROL PROTOCOL.
2. A NODE IS A KETRANET MESH ENABLED WIRELESS DEVICE.
3. 50 KETRANET MESH NODES MAX. PER INSTALLATION NETWORK.
4. ALL KETRANET MESH NODES TO BE INSTALLED WITHIN 50'-0" RANGE OF THE NEAREST NODE.
5. PER N3:
MAX. FIXTURE QTY: 40FT OF G2
MAX. RUN LENGTH: 100FT

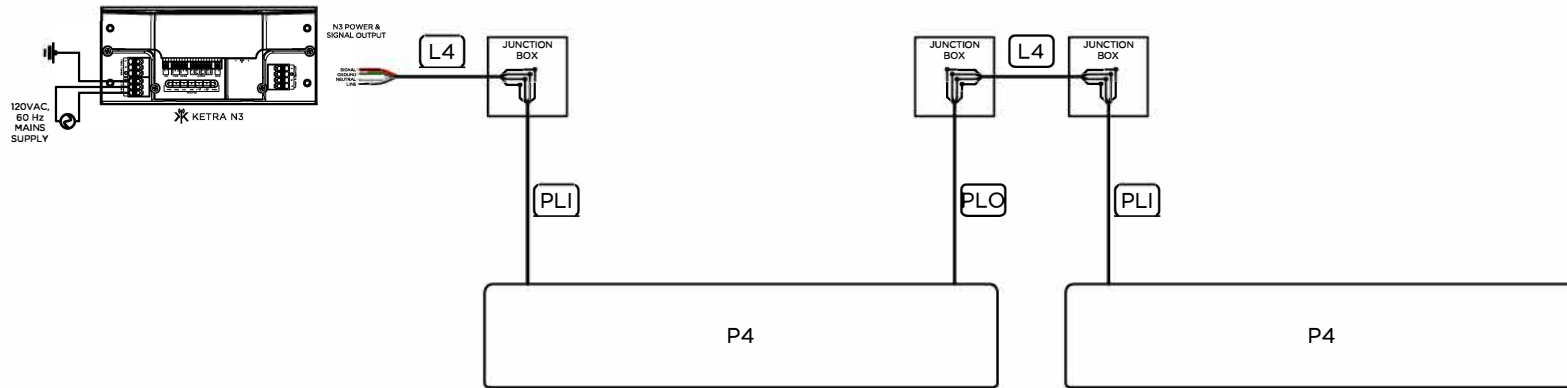

PER N3:
MAX. FIXTURE QTY: 40 FT OF P4
MAX. RUN LENGTH: 100FT

50 KETRANET MESH NODES PER
INSTALLATION NETWORK

KEY

- L4** 16 AWG, 4 WIRE
- PLI** KETRA P4 PENDANT LEADER CABLE IN
- PLO** KETRA P4 PENDANT LEADER CABLE OUT
- ✱** KETRANET MESH WIRELESS NETWORK

FOR REFERENCE ONLY
NOT FOR
CONSTRUCTION

DRAWING TYPE: WD

DRAWING #:

REVISION #: 00

DATE: 01/19/2017

DRAWN BY: LEB

CHECKED BY: CEH

SCALE: NTS

SHEET NAME

KETRA N3, P4

SHEET

1 OF 1