

KETRA

6312 E. STASSNEY LN.
SUITE 13-400
AUSTIN, TX 78744
P: 512.347.1100

GENERAL NOTES:

1. KETRANET MESH IS KETRA'S WIRELESS CONTROL PROTOCOL.
2. A NODE IS A KETRANET MESH ENABLED WIRELESS DEVICE.
3. 50 KETRANET MESH NODES MAX. PER INSTALLATION NETWORK.
4. ALL KETRANET MESH NODES TO BE INSTALLED WITHIN 50'-0" RANGE OF THE NEAREST NODE.


FOR REFERENCE ONLY
NOT FOR
CONSTRUCTION

DRAWING TYPE: OL
DRAWING #:
REVISION #: 00
DATE: 04/04/2016
DRAWN BY: CEH
CHECKED BY: GEB
SCALE: NTS

SHEET NAME
KETRA N3,
RETROFIT LAMPS
TO ENLIGHTED

SHEET

1 OF 1

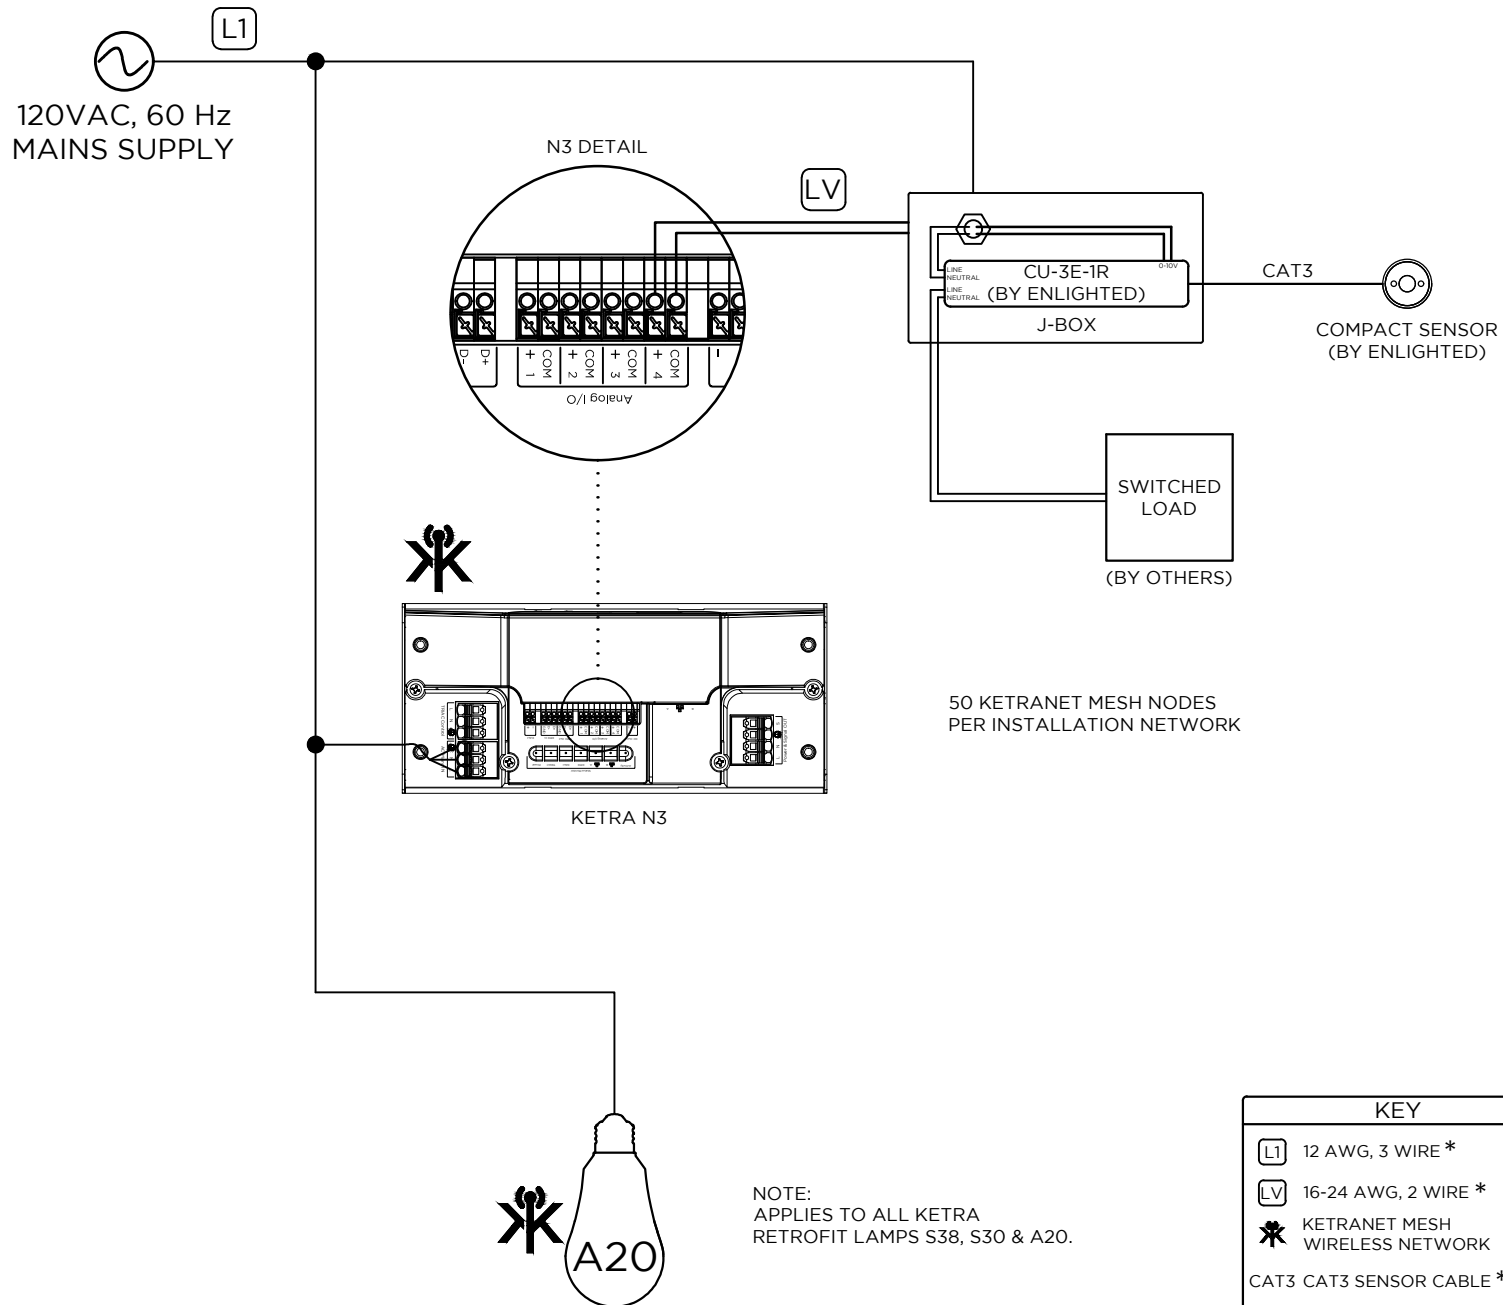

KEY	
L1	12 AWG, 3 WIRE *
LV	16-24 AWG, 2 WIRE *
* (Symbol)	KETRANET MESH WIRELESS NETWORK
CAT3 CAT3 SENSOR CABLE *	

* TO BE PROVIDED BY OTHERS