


# KETRA

6321 E. STASSNEY LN.  
SUITE 13-400  
AUSTIN, TX 78744  
P: 512.347.1100

## GENERAL NOTES:

1. KETRANET MESH IS KETRA'S WIRELESS CONTROL PROTOCOL.
2. A NODE IS A KETRANET MESH ENABLED WIRELESS DEVICE.
3. 50 KETRANET MESH NODES MAX. PER INSTALLATION NETWORK.
4. ALL KETRANET MESH NODES TO BE INSTALLED WITHIN 50'-0" RANGE OF THE NEAREST NODE.

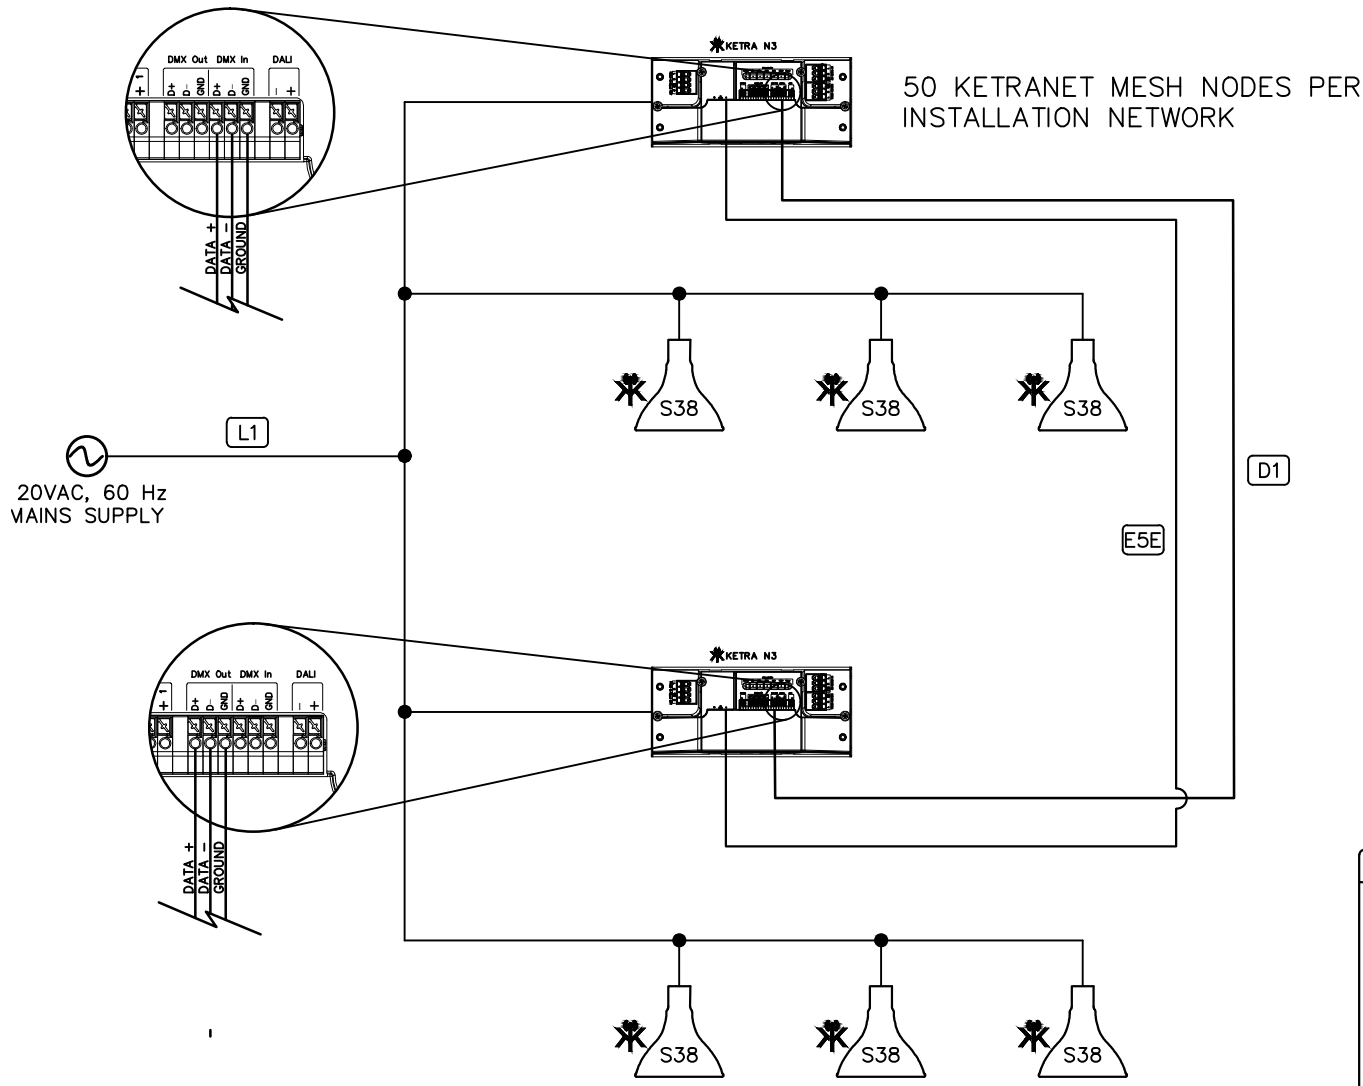

FOR REFERENCE ONLY  
NOT FOR  
CONSTRUCTION

DRAWING TYPE: OL  
DRAWING #:  
REVISION #: 01  
DATE: 04/26/2016  
DRAWN BY: CEH  
CHECKED BY: GEB  
SCALE: NTS

SHEET NAME  
KETRA MULTIPLE KNET,  
N3, S38, DMX-OUT TO  
N3

SHEET

1 OF 1

## KEY

- L1** 12 AWG, 3 WIRE
- D1** BELDEN-9729 OR EQUIVALENT DMX, 2 TWISTED PAIRS, SHIE
- E5E** CAT5E, 4 PAIR, UNS
- \*** KETRANET MESH