

# KETRA

Natural Light. Better Life.™

6321 E. STASSNEY LN.  
SUITE 13-400  
AUSTIN, TX 78744  
P: 512.872.4357

## GENERAL NOTES:

1. KETRANET MESH IS KETRA'S WIRELESS CONTROL PROTOCOL.
2. A NODE IS A KETRANET MESH ENABLED WIRELESS DEVICE.
3. 50 KETRANET MESH NODES MAX. PER INSTALLATION NETWORK.
4. ALL KETRANET MESH NODES TO BE INSTALLED WITHIN 50'-0" RANGE OF THE NEAREST NODE.
5. 10 N4'S MAX. PER DAISY CHAIN SERIES.

FOR REFERENCE ONLY  
NOT FOR  
CONSTRUCTION

DRAWING TYPE: WD

DRAWING #:

REVISION #: 01

DATE: 02/21/2016

DRAWN BY: CEH

CHECKED BY: GEB


SCALE: NTS

SHEET NAME


KETRA  
N4, N4, CELL MODEM

SHEET

1 OF 1

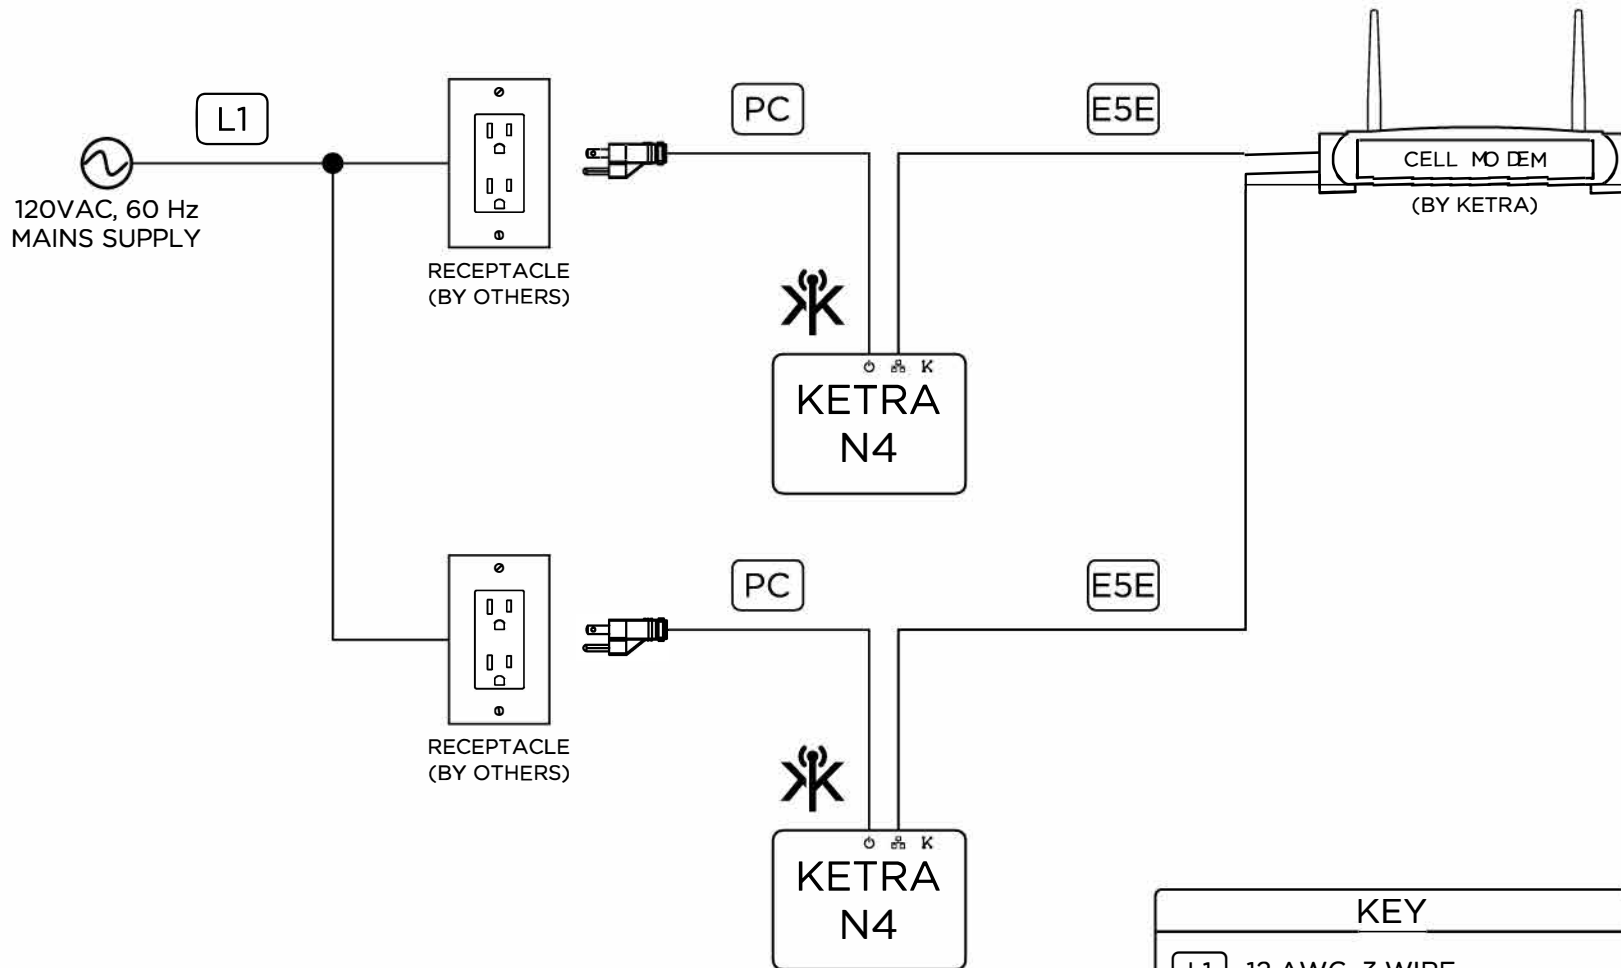

## KEY

- L1** 12 AWG, 3 WIRE
- PC** KETRA POWER CORD
- E5E** CAT5E, 4 PAIR, UNSHIELDED
-  KETRANET MESH WIRELESS NETWORK