


INTERIOR BUILDING SIDE

EXTERIOR BUILDING SIDE

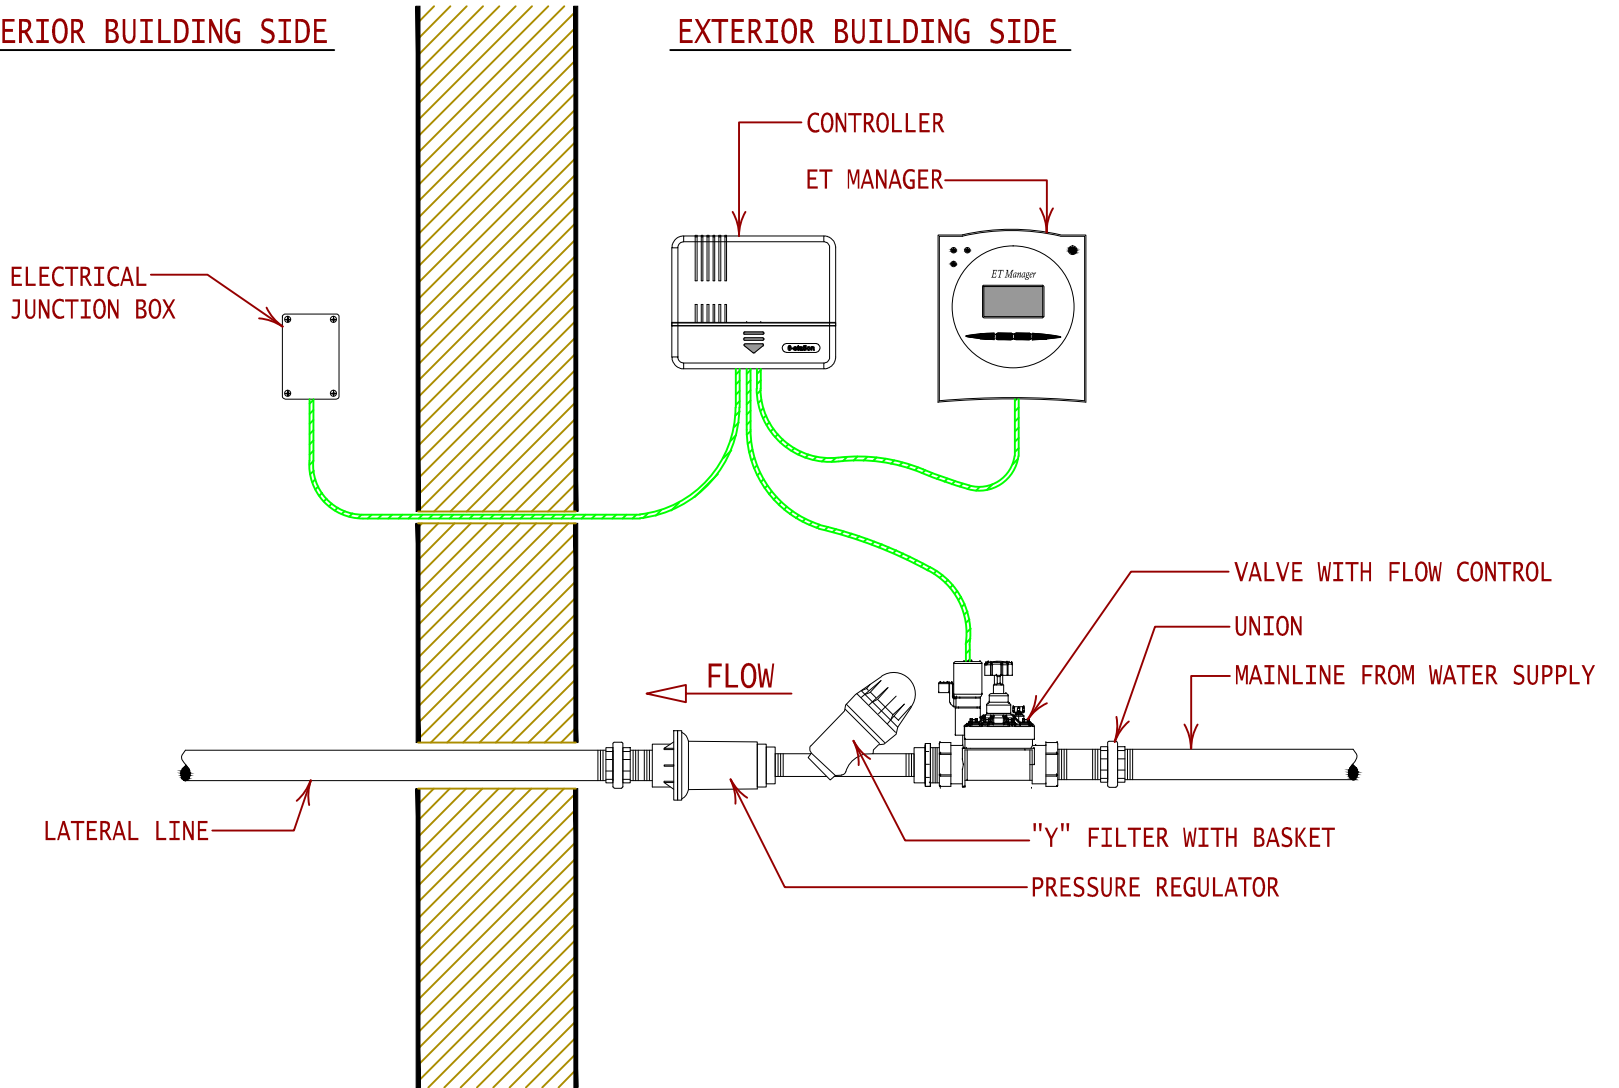

GENERAL REFERENCE:
"FTR GS02-13"
APPLICABLE SYSTEMS:
"FTG VRS05-13"

"FIBERTITE GREEN VEGETATED ROOF SYSTEM"
IRRIGATION SYSTEM LAYOUT - CONTROLS

REVISES DETAIL

ISSUE DATE

DRAWING NUMBER

ALL PREVIOUS

04-03-13

FTG-DTRIR2