




FIRST LEVEL FLOOR PLAN

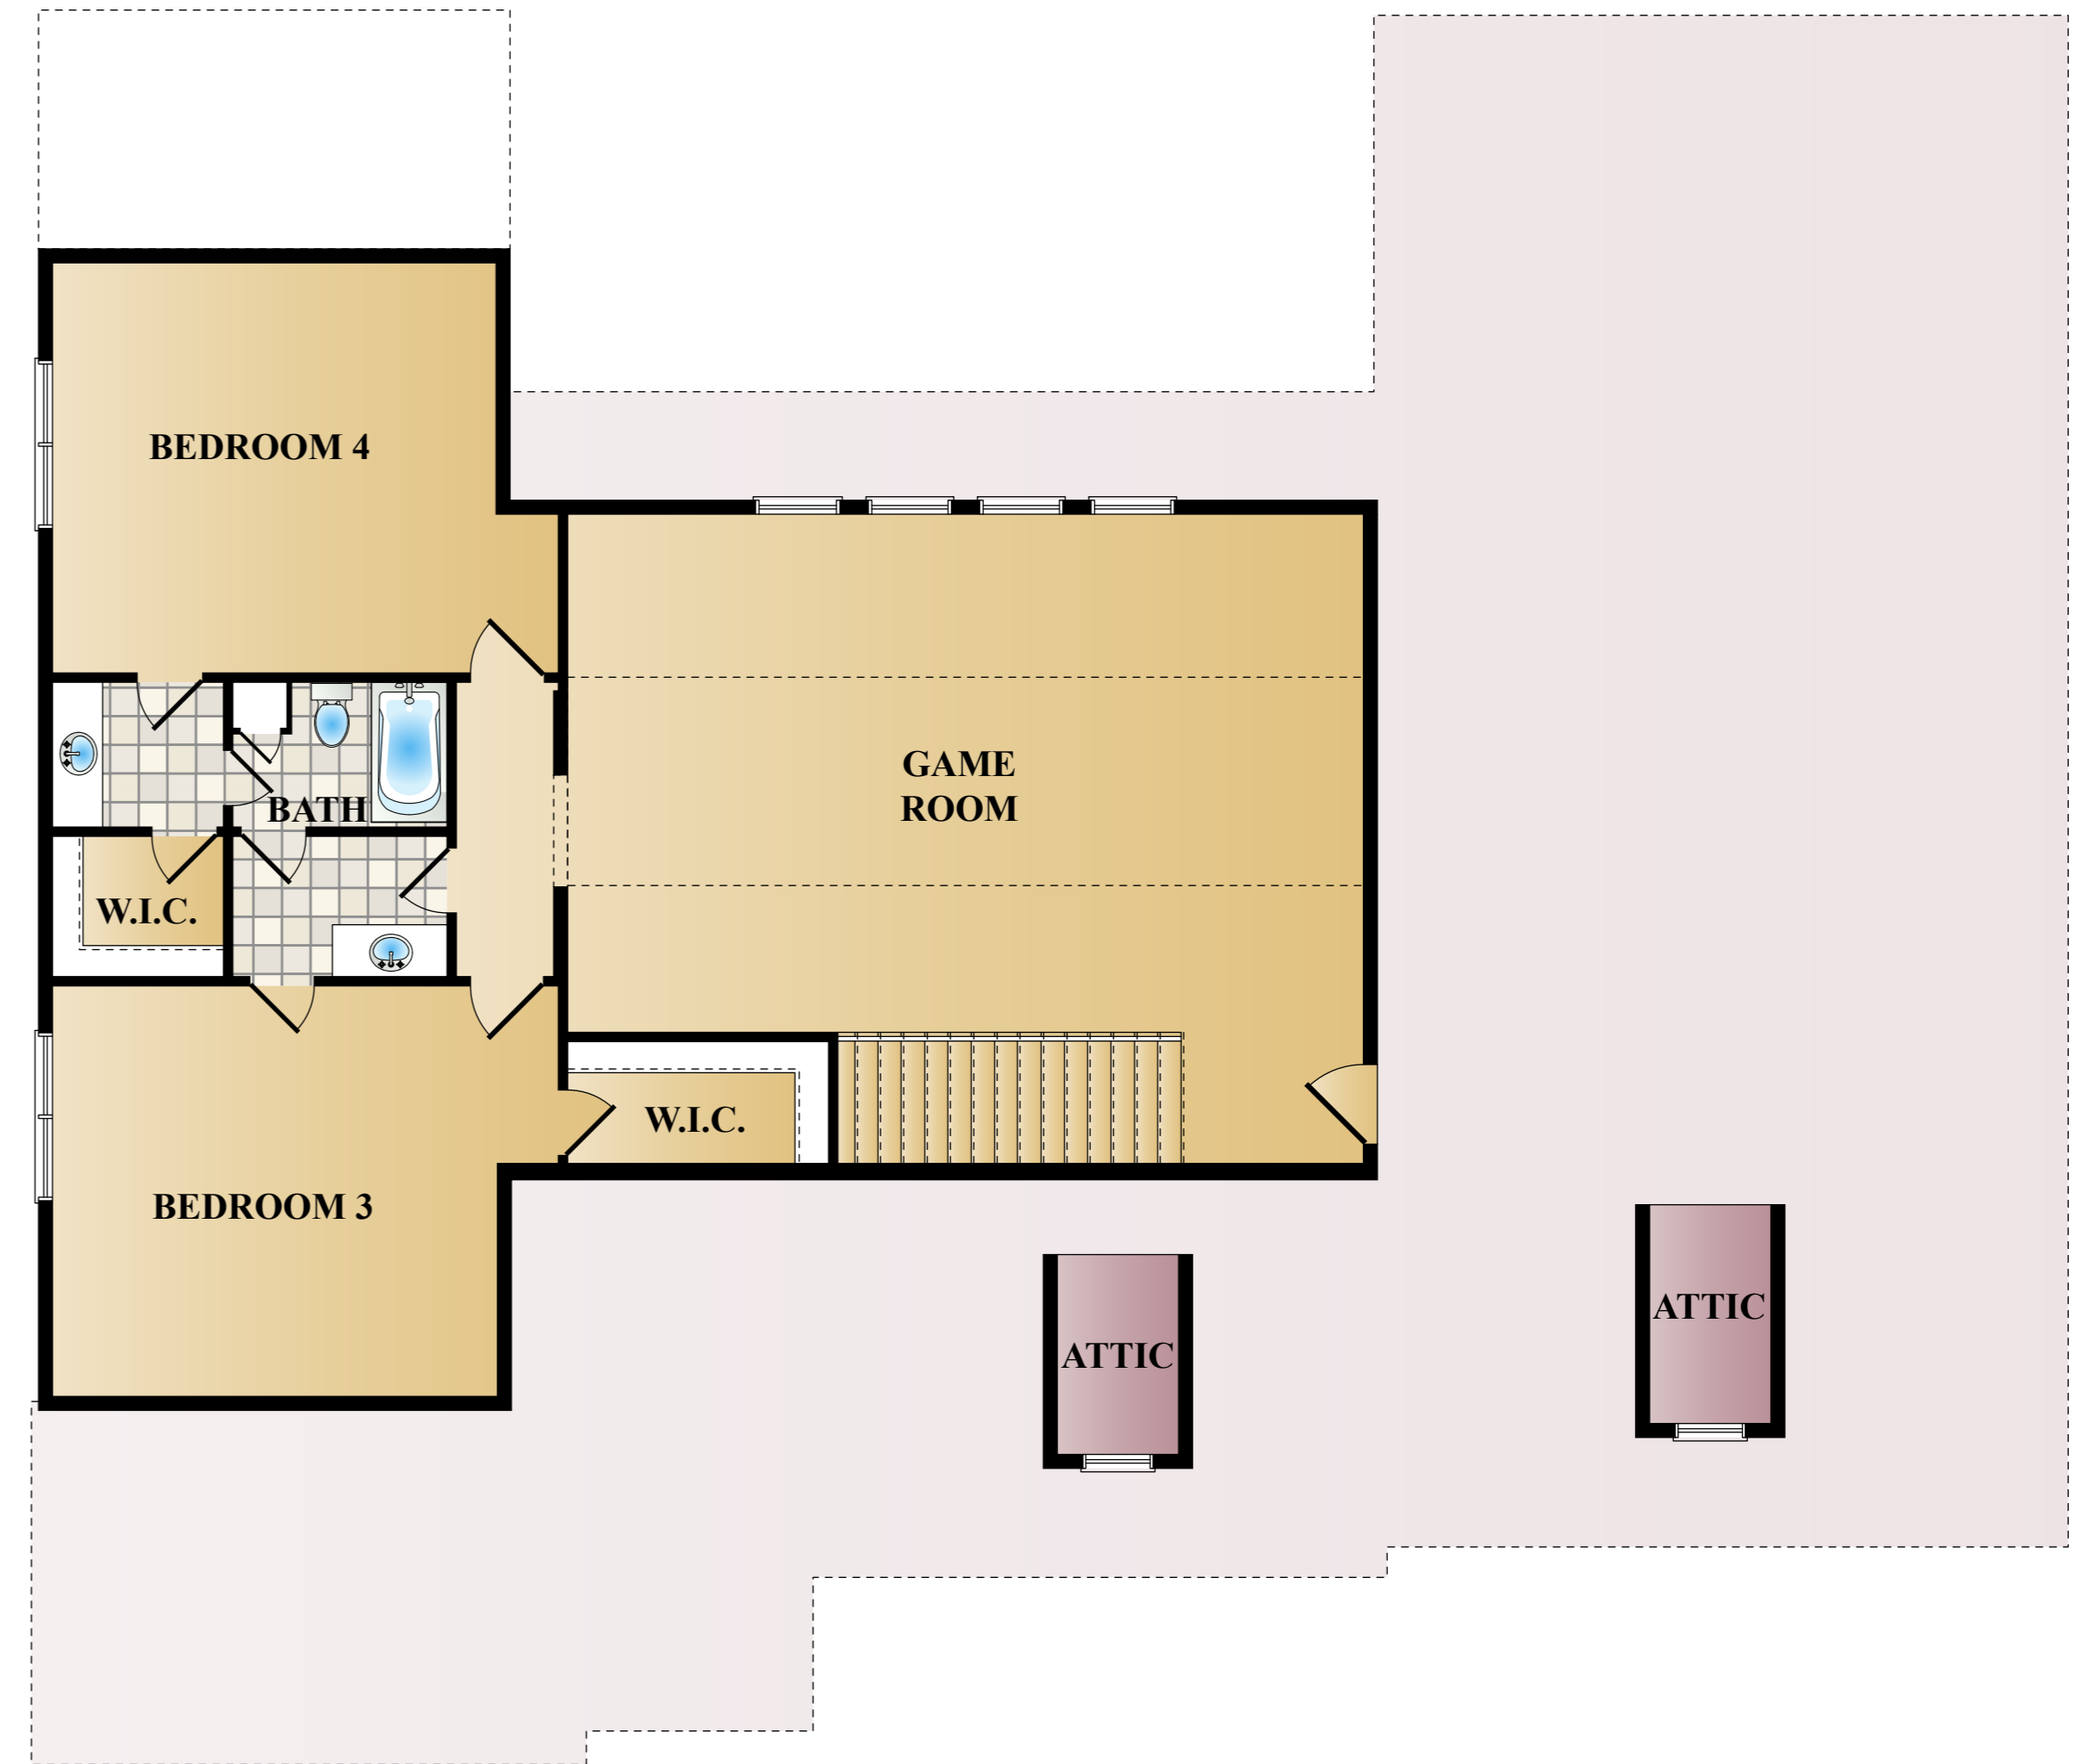

SECOND LEVEL FLOOR PLAN

1834 CANDLE LIGHT PLACE 2D COLORIZED FLOOR PLAN