


Climate-Shield[®] Rain Screen Wood Siding System

Top of Wall Detail for Horizontal Siding Installation

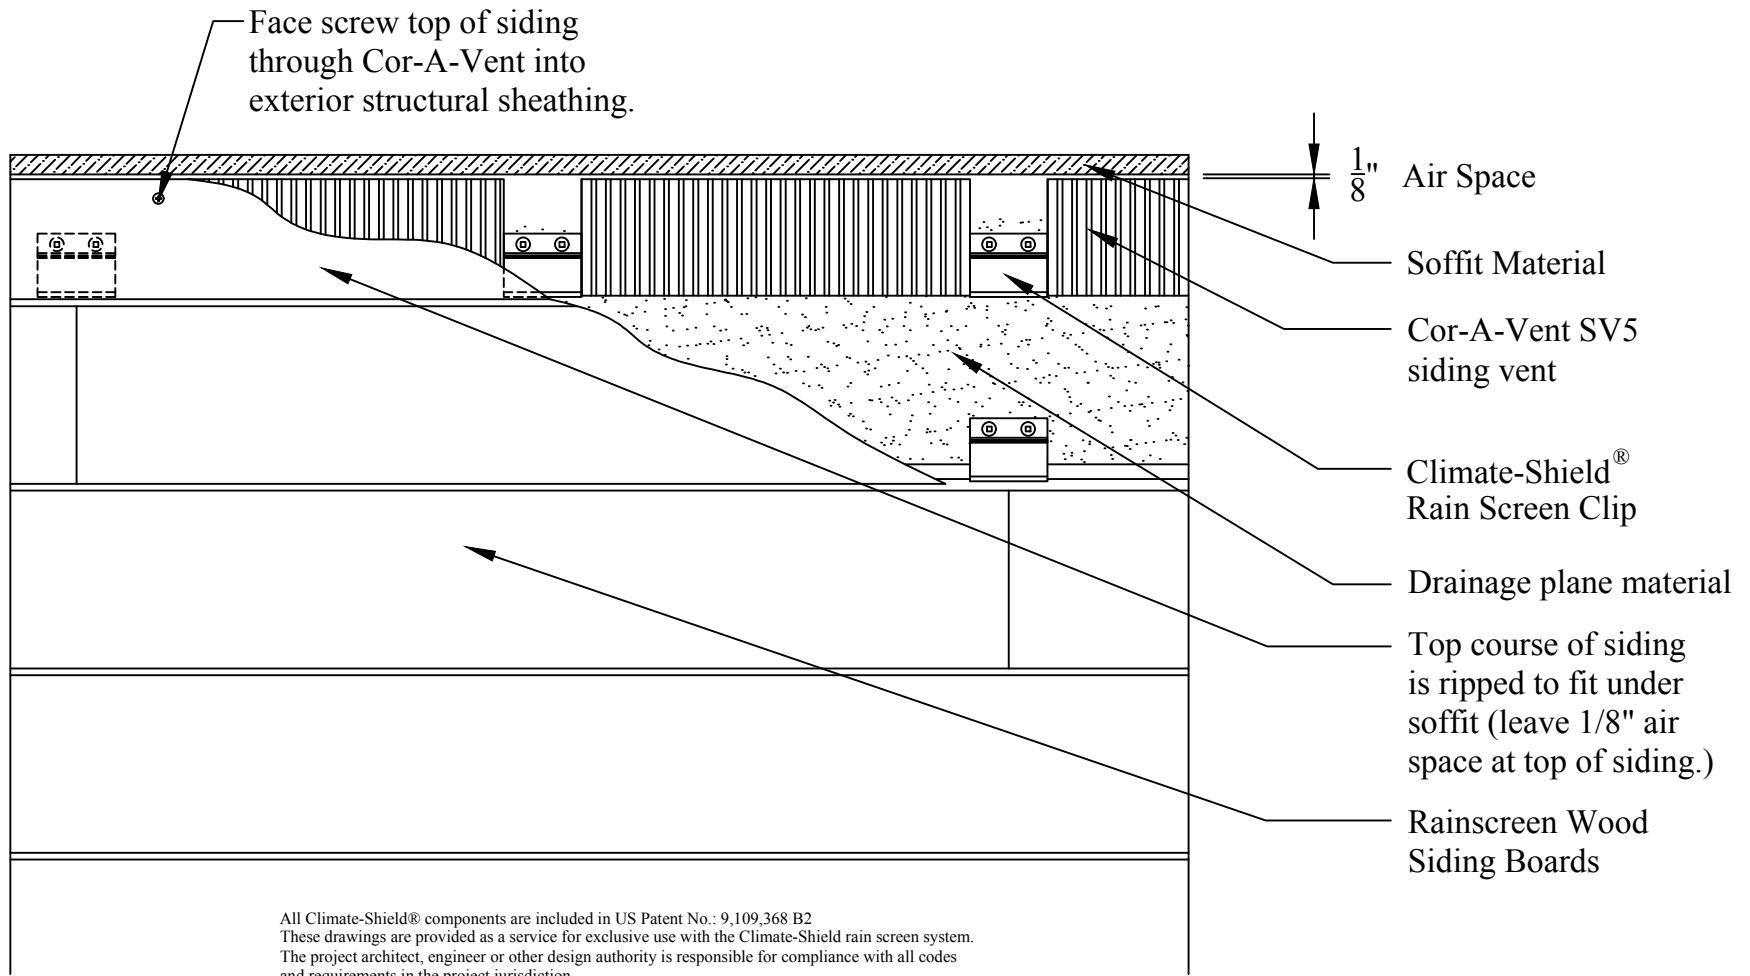

All Climate-Shield[®] components are included in US Patent No.: 9,109,368 B2
 These drawings are provided as a service for exclusive use with the Climate-Shield rain screen system.
 The project architect, engineer or other design authority is responsible for compliance with all codes and requirements in the project jurisdiction.



531 Broad Street
 New London, CT 06320
 (860) 444-9663

No.	Date:	Revision:
1	05/18/16	Updated

Project:	Climate-Shield [®] Rain Screen Siding
Drawing Title:	Scale: N.T.S. C-S Top of Wall Detail w/ Horizontal Siding
Date:	06/12/14

DRAWING
CS-TOWS