





Chemical Feed Tank Piping for 55 Gallon Chemical Holding Tanks with Below Ground Neutralization Tank

- Typical for (2) D-55 Chemical Holding Tanks
- Tanks and Pumps are to be mounted on Floor or Spill Containment Pallet(s) and Furnished with Model pp-44t Leak Detection floats and alarm panels.
- Chemical Feed Piping to Extend **At Least** 12"-24" above Chemical Feed Tanks
- 1/2" polypropylene Vacuum Breaker to be installed in line before going into pit

D-55 Chemical Storage Tank

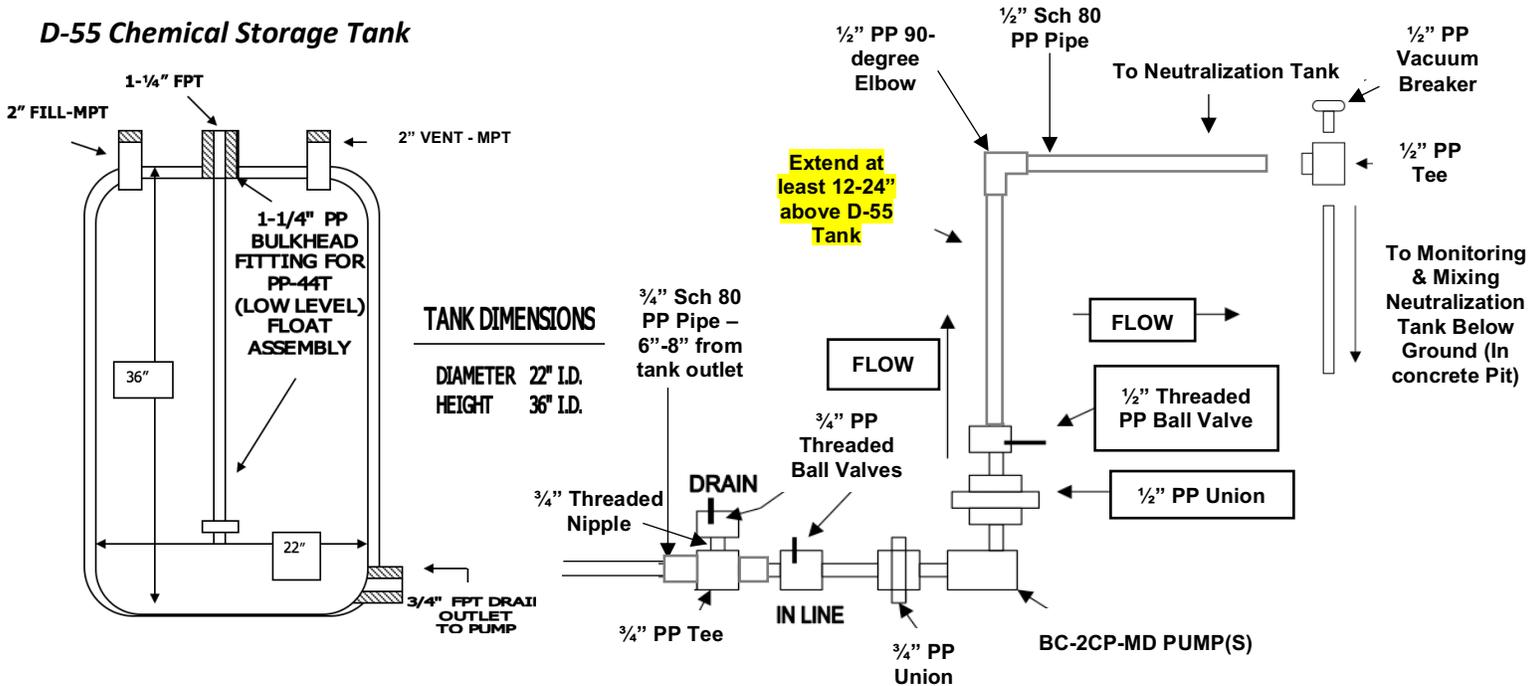

TOP VIEW

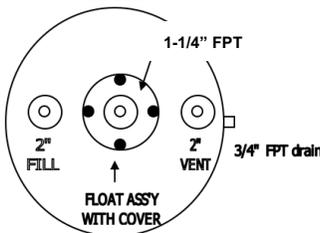

ALL TANK FITTING TYPES AND LOCATIONS CAN BE CHANGED TO MEET JOBSITE CONDITIONS.

Quantities Needed **Per Tank** (all polypropylene) Please contact T&C for quote:

- 3/4" Sch 80 Pipe _____ (length in feet)
- 3/4" Threaded Nipple = 1
- 3/4" Tee = 1
- 3/4" Threaded Ball Valve = 2
- BC-2CP-MD Pump = 1
- 3/4" Union = 1
- 1/2" Union = 1
- 1/2" 90-degree Elbow = 1
- 1/2" Polypro Tee = 1
- 1/2" Vacuum Breaker = 1
- 1/2" Sch 80 Pipe _____ (length in feet)
- 1/2" 45-degree Elbow _____ (advise if needed)

Note – additional 90-degree and or 45-degree elbows can be ordered to meet job site conditions.