


TYPICAL NEUTRALIZATION / DILUTION TANK INSTALLATION SHEET

MODEL NUMBER

NT-1 / HDPE

SIDE INLET AND SIDE OUTLET

**FULL COVER TO COMPLETELY
OPEN TOP OF TANK**

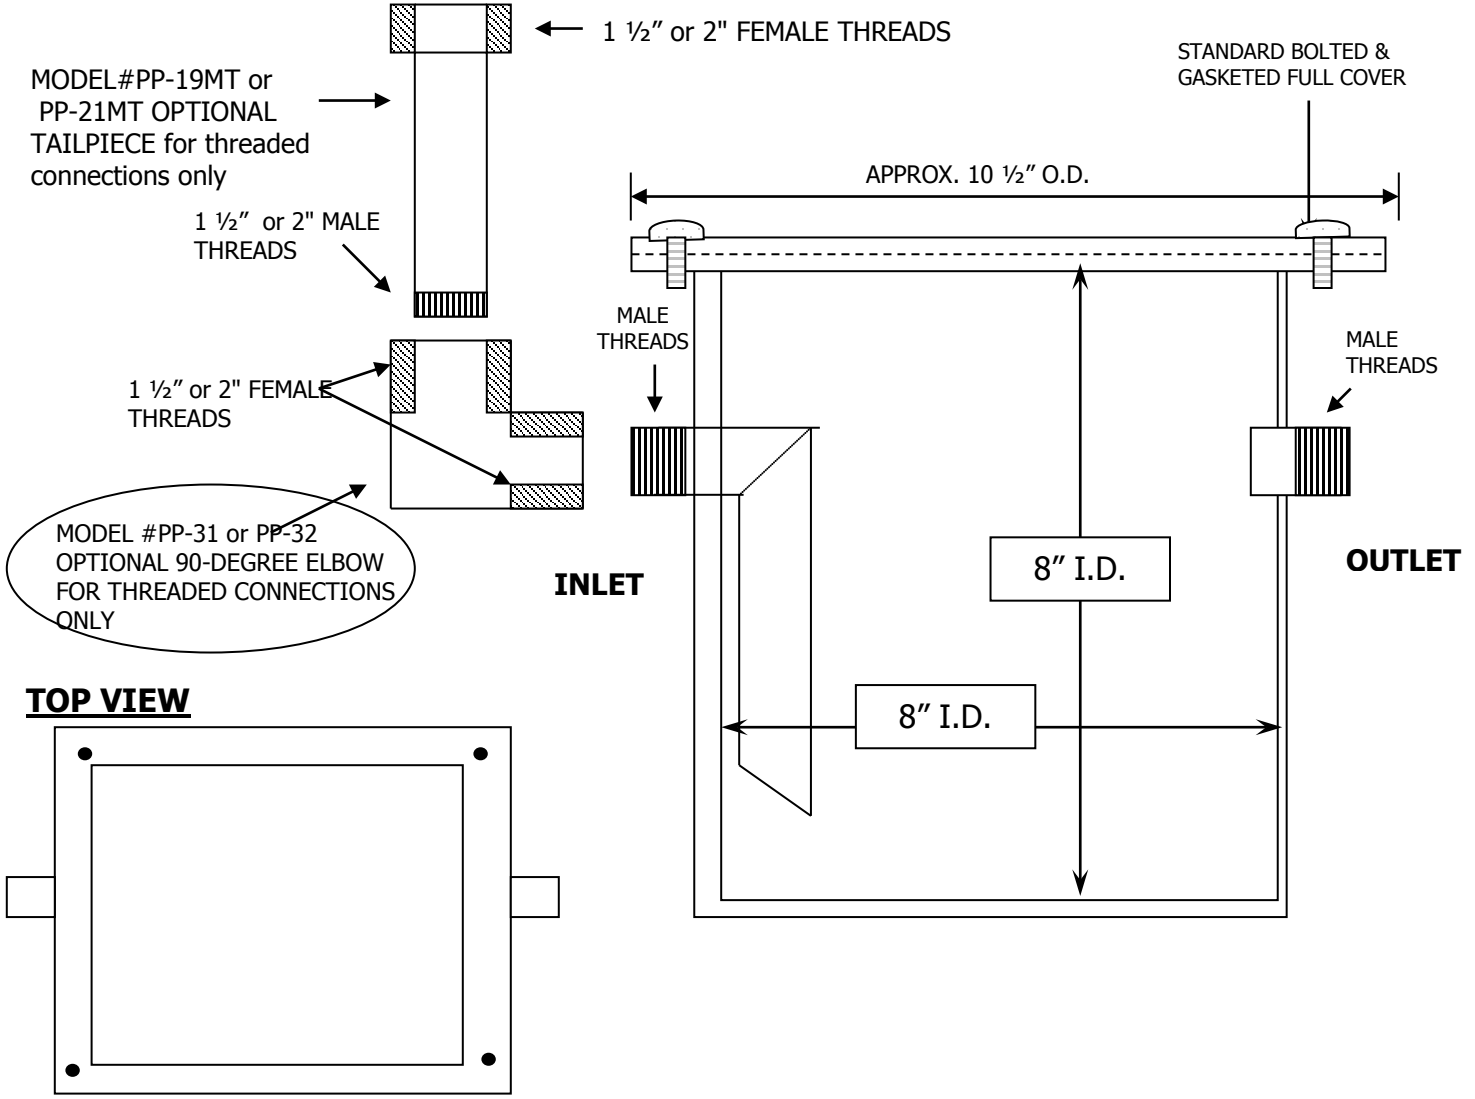

FITTING SIZE

FITTING TYPE

FITTING CENTERLINES & LOCATIONS

INLET 1-1/2" or 2"

MALE THREADS or HDPE
PLAIN END PIPE

5 1/2" @ 9:00

OUTLET 1-1/2" or 2"

5 1/2" @ 3:00