


Climate-Shield® Attachment Channel Detail

Typical Detail for Masonry/Concrete Exterior Wall

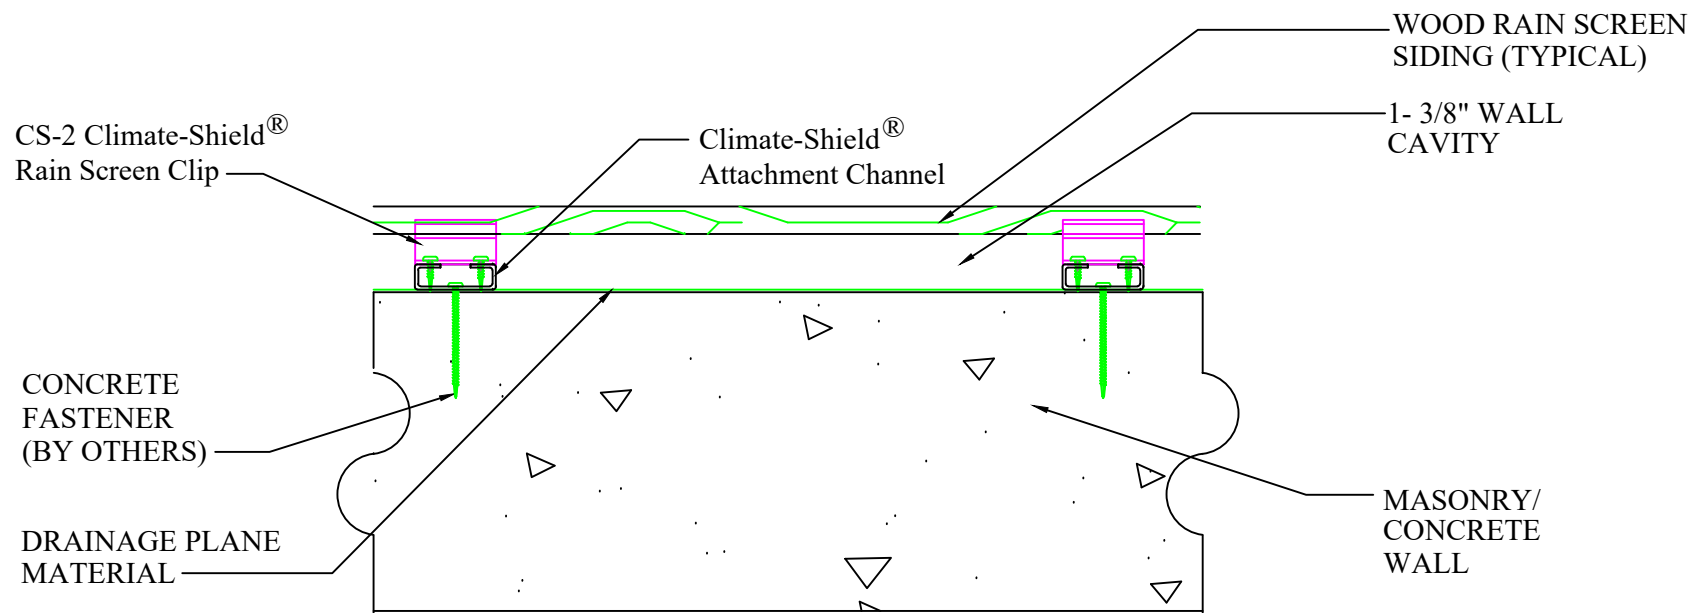

Typ. Concrete Wall
System, Plan View
N.T.S.

All Climate-Shield® components are included in US Patent No.: 9,109,368 B2
 These drawings are provided as a service for exclusive use with the Climate-Shield rain screen system.
 The project architect, engineer or other design authority is responsible for compliance with all codes
 and requirements in the project jurisdiction.



531 Broad Street
 New London, CT 06320
 (860) 444-9663

No.	Date:	Revision:
1	05/18/16	Updated
2	07/17/17	Updated
3	11/09/20	Updated

Project: Climate-Shield® Attachment Channel Detail	
Drawing Title:	Scale: N.T.S.
CSAC-8M	Date: 04/04/13

DRAWING
CSAC-8M