


2 1/2" X 1/2" CORRUGATED PANEL

A CORRUGATED PANEL WITH EXPOSED FASTENERS

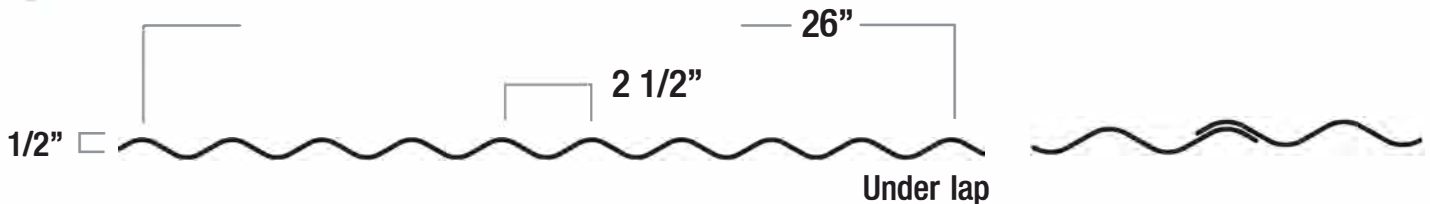

STEP BACK IN TIME WITH BRIDGER STEEL'S TRUE RADIUS RIBBED CORRUGATED PANEL PROFILE, GREAT FOR ARCHITECTURAL, INTERIOR OR EXTERIOR APPLICATIONS.

OVERALL PANEL WIDTH 26"

- 21 1/2" ROOF COVERAGE
- 24" WALL COVERAGE

SAVE MONEY WITH BRIDGER STEEL'S 29 GAUGE STANDARD COLORS WITH LIFETIME FILM INTEGRITY AND 40 YEAR CHALK AND FADE WARRANTY. COATED WITH THE HIGHEST QUALITY AND MOST ADVANCED CERAMIC IMPREGNATED SILICON MODIFIED POLYESTER (CSMP) PAINT SYSTEM AVAILABLE.

MANY CUSTOM COLORS AND KYNAR PAINT SYSTEMS AVAILABLE IN 26, 24 AND 22 GAUGE. PLEASE REFER TO COLOR CHART OR VISIT BRIDGERSTEEL.COM FOR MORE INFORMATION.

BRIDGER STEEL SPECIALIZES IN ARCHITECTURALLY APPEALING, UNIQUE PROFILES IN VARIOUS TYPES OF METALS INCLUDING, BUT NOT LIMITED TO, OUR RUSTIC MATERIALS TRUTEN[®] (A606 & 1008), GALVANIZED, GALVALUME[®], BONDERIZED, COPPER, REZIBOND[®], RHEINZINK[®] AND OTHER CUSTOM METALS. CUSTOM TRIM AND ACCESSORIES AVAILABLE FOR ALL PROFILES. LOCAL AND NATIONWIDE DELIVERY AVAILABLE ON BRIDGER STEEL TRUCKS.

• RIB HEIGHT: 1/2" AT 2 1/2" CENTERS

• PANELS CAN BE PRODUCED IN LENGTHS FROM 3' TO 30'

• CAN BE INSTALLED OVER AN OPEN PURLIN SYSTEM OR SOLID SUBSTRATE
A MINIMUM 4:12 PITCH IS RECOMMENDED IN MOST APPLICATIONS

• BRIDGER STEEL RECOMMENDS A QUALITY HIGH TEMPERATURE ICE AND WATER UNDERLAYMENT ON ALL ROOFING APPLICATIONS

• SINGLE RIB OVERLAP USED FOR SIDING
RECOMMEND 2 RIB OVERLAP FOR ROOFING

• IF USED FOR ROOFING APPLICATION, USE BEAD MASTIC ON THE OVERLAP