


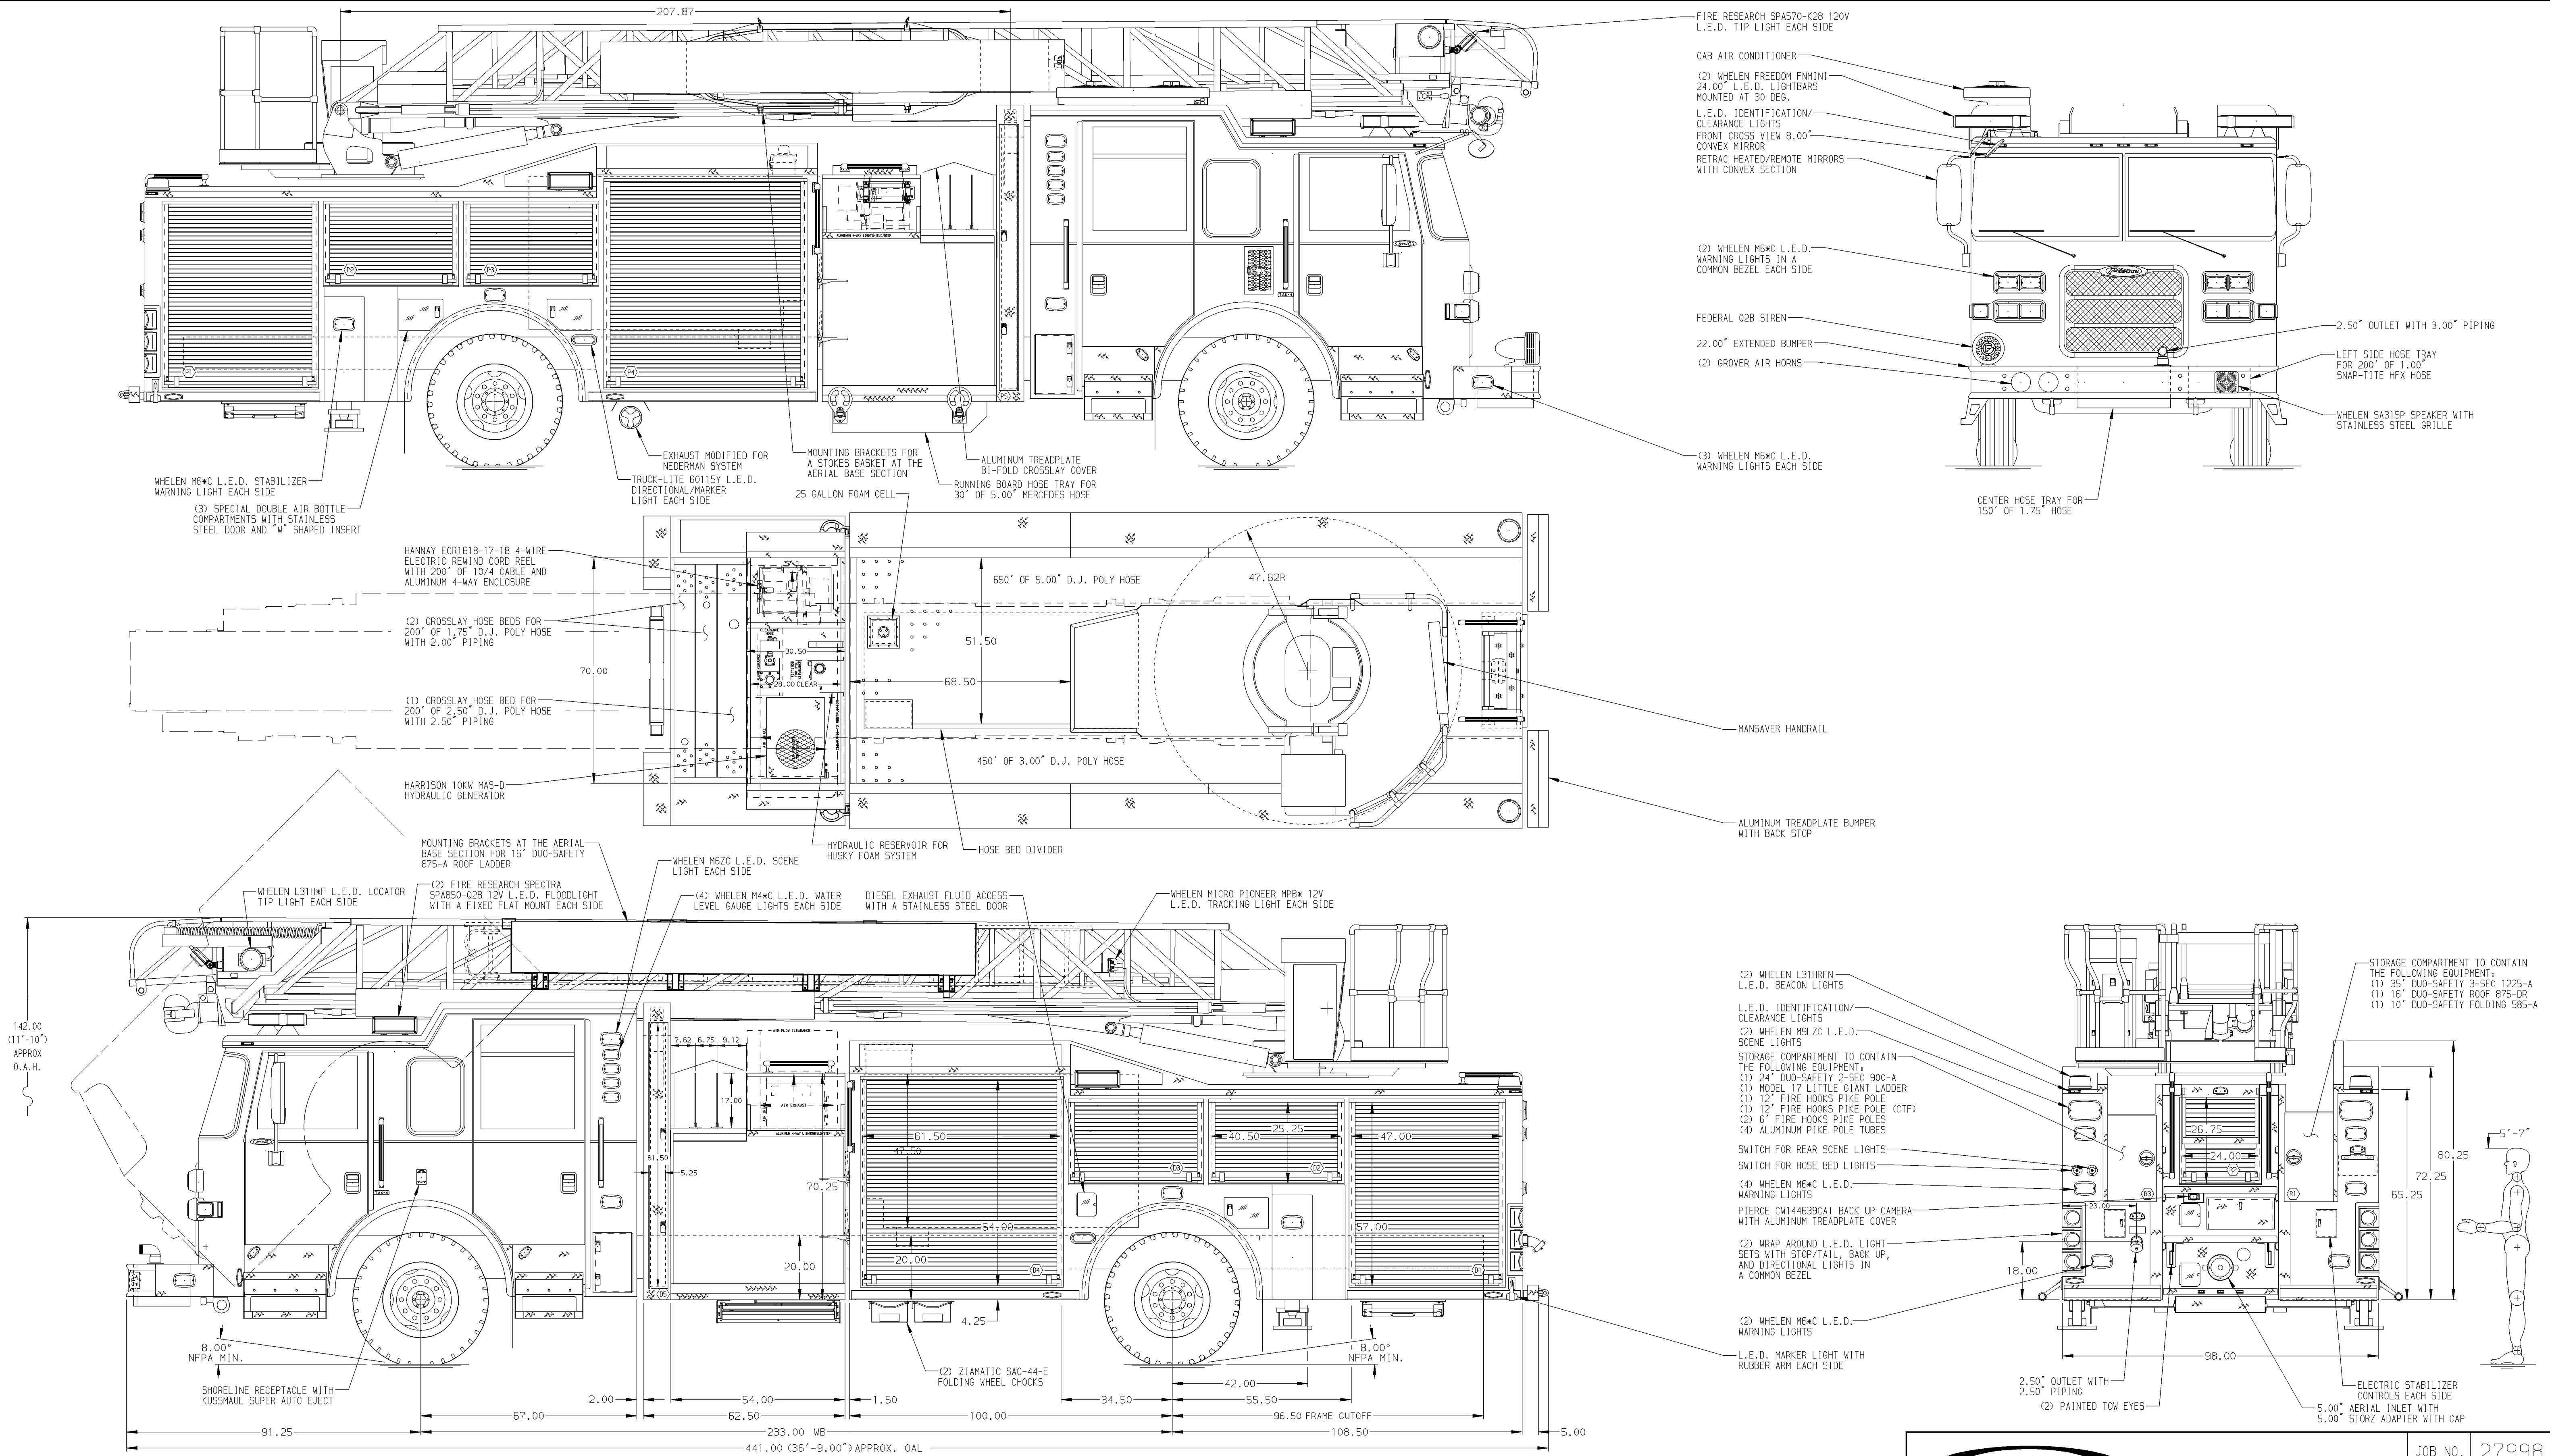

NOTE DIMENSIONS SHOWN ARE APPROXIMATE AND ARE SUBJECT TO MINOR DEVIATIONS AS MAY OCCUR OR BE NECESSARY IN CONSTRUCTION. MINOR DETAILS NOT SHOWN.				1. AIR OUTLET WITH SHUT OFF VALVE LOCATED ON DRIVER SIDE PUMP PANEL	20. CIRCUIT BREAKER PANEL LOCATED IN COMPARTMENT-D4	CHASSIS DATA MAKE PIERCE MODEL ARROWXT	TITLE 75' HAL QUINT AERIAL LADDER AND BODY ASSEMBLY 525 GALLON TANK-500 GAL. WATER 25 GAL. FOAM BOROUGH OF CARTERET CARTERET, NJ DWG NO. 27998AD	JOB NO. 27998 SCALE 1:24 DATE DRAWN BY BST 17JUN14 CHECKED BY JBL 17JUN14 SHEET SIZE D SHEET NO. 1 of 1
				2. POLISHED STAINLESS STEEL SCUFFPLATE ON EACH CAB DOOR JAMB	21. SUBFEED BREAKER BOX IN COMPARTMENT-D4			
				3. ALUMINUM TREADPLATE ON CAB ROOF	22. ONE 120V DUPLEX RECEPTACLE IN COMPARTMENT-D2,EMS COMPARTMENT			
				4. ANTENNA WITH MOUNTING BASE LOCATED PER SHOP ORDER	23. AERIAL DEVICE STEPS TO BE TRIDENT WITH INTEGRATED L.E.D. LIGHT			
				5. BATTERY CHARGER/AIR COMPRESSOR MOUNTED BEHIND DRIVER SEAT	24. REMOTE LADDER CONTROLS AT AERIAL TIP			
				6. BATTERY CHARGER INDICATOR LOCATED ON DRIVER SEAT WITH BRACKET	25. TECHNICAL L.E.D. RING STYLE LIGHTING ON AERIAL LADDER SECTIONS			
				7. PERIMETER SCENE LIGHTS LOCATED PER SHOP ORDER	26. 120V POWER TO AERIAL TIP			
				8. 12V L.E.D. LIGHT STRIP LOCATED ON EACH SIDE IN THE HOSEBED	27. FIRE RESEARCH 3-WAY INTERCOM SYSTEM BETWEEN PUMP PANEL, TURNTABLE, AND PLATFORM			
				9. PIERCE L.E.D. LIGHT STRIPS LOCATED IN ALL SPECIFIED BODY COMPARTMENTS	28. LIFTING EYE RESCUE ATTACHMENT AT AERIAL TIP			
				10. 500 LB. FULL WIDTH/DEPTH ADJUSTABLE SHELVES IN COMPARTMENT-D1,D4,P1,P4				
				11. 500 LB. FLOOR MOUNTED SLIDE-OUT TRAYS WITH 2" SIDES IN COMPARTMENT-D4,P1,P4				
				12. 500 LB. FLOOR MOUNTED SLIDE-OUT TRAY WITH 10" SIDES IN COMPARTMENT-D1				
				13. MOUNTING BRACKETS AT THE AERIAL FLY SECTION FOR 8" FIRE HOOKS PIKE POLE				
				14. ALUMINUM SLIDE-OUT TOOLBOARD WITH PEGBOARD PATTERN IN COMPARTMENT-D5				
				15. ALUMINUM SWING-OUT TOOLBOARDS IN COMPARTMENT-D2,D3				
				16. TURTLE TILE MATTING WITH RAMP ON THE FLOOR IN SPECIFIED COMPARTMENTS				
				17. TURTLE TILE MATTING ON SHELVES/TRAYS IN ALL SPECIFIED COMPARTMENTS				
				18. PAC TRAC ON THE WALL IN ALL SPECIFIED COMPARTMENTS				
				19. AERIAL PEDESTAL RAISED 1.50'				