

ALUMINUM BODY




NOTE

DIMENSIONS SHOWN ARE APPROXIMATE AND ARE SUBJECT TO MINOR DEVIATIONS AS MAY OCCUR OR BE NECESSARY IN CONSTRUCTION. MINOR DETAILS NOT SHOWN.

1. BATTERY CHARGER LOCATED IN EMS COMPARTMENT
2. DUAL L.E.D. LIGHT STRIPS LOCATED IN HOSE BED
3. SHELF TRACKS LOCATED IN COMPARTMENTS D1,D2,D3,P1,P2,P3,R1
4. ONE FULL WIDTH/DEPTH PAINTED ADJUSTABLE SHELF IN COMPARTMENT D3, TWO IN P3
5. ONE FULL WIDTH FIXED SHELF LOCATED IN COMPARTMENT D1
6. ONE ADJUSTABLE SLIDE-OUT TRAY LOCATED IN COMPARTMENTS D3,P1, TWO IN R1
7. ONE ADJUSTABLE TILT/SLIDE-OUT TRAY LOCATED IN COMPARTMENT D2
8. ONE FLOOR MOUNTED SLIDE-OUT TRAY LOCATED IN COMPARTMENTS D1,P1
9. ONE ADJUSTABLE SLIDE-OUT TOOLBOARD LOCATED IN COMPARTMENT D1
10. ONE SWING-OUT TOOLBOARD LOCATED IN COMPARTMENT P2

11. TWO ALUMINUM MOUNTING PLATES LOCATED IN COMPARTMENT D3
12. ONE VERTICAL DIVIDER IN COMPARTMENT D1
13. ONE TOOL DRAWER SET LOCATED IN COMPARTMENT D3
14. ONE POLY MOUNTING BOARD LOCATED IN COMPARTMENT P1
15. THREE ADJUSTABLE VERTICAL PARTITIONS LOCATED IN COMPARTMENT D1
16. ONE BOLT-IN PARTITION LOCATED IN COMPARTMENTS D1/R1 & P1/R1
17. THREE TRAY MOUNTED PARTITIONS LOCATED IN COMPARTMENT D3
18. ONE TOOLBOARD WITH TRACKS LOCATED IN COMPARTMENT P2
19. 10 AIR BAG RACK LOCATED IN COMPARTMENT D2
20. CIRCUIT BREAKER PANEL IN COMPARTMENT D3

21. ONE HOLMATRO POWER SUPPLY W/12V FAN AND 20A 240V RECEPTACLE LOCATED IN HATCH COMPARTMENT OVER D3

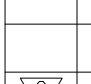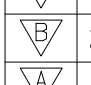CHASSIS DATA				MAKE
	030CT17	JWO	GHO	PIERCE
	24AUG17	JWO	GHO	PIERCE
	14JUL17	JWO	KBO	MODEL
REV	DATE	BY	CH	ENFORCER



MANUFACTURING INC.

TITLE 1250-D-500P,161",FULL HEIGHT,FULL DEPTH D.S. & P.S.
(2) X-LAYS,DELUGE,GENERATOR, LIGHT TOWER,REELS

FOR WILSON FIRE-RESCUE DEPARTMENT
WILSON, NORTH CAROLINA

DWG NO.

31383AD


JOB NO. 31383

SCALE 1:24 DATE

DRAWN BY JWO 28JUN17

CHECKED BY WKL 06JUL17

SHEET SIZE D SHEET NO. 1 OF 1

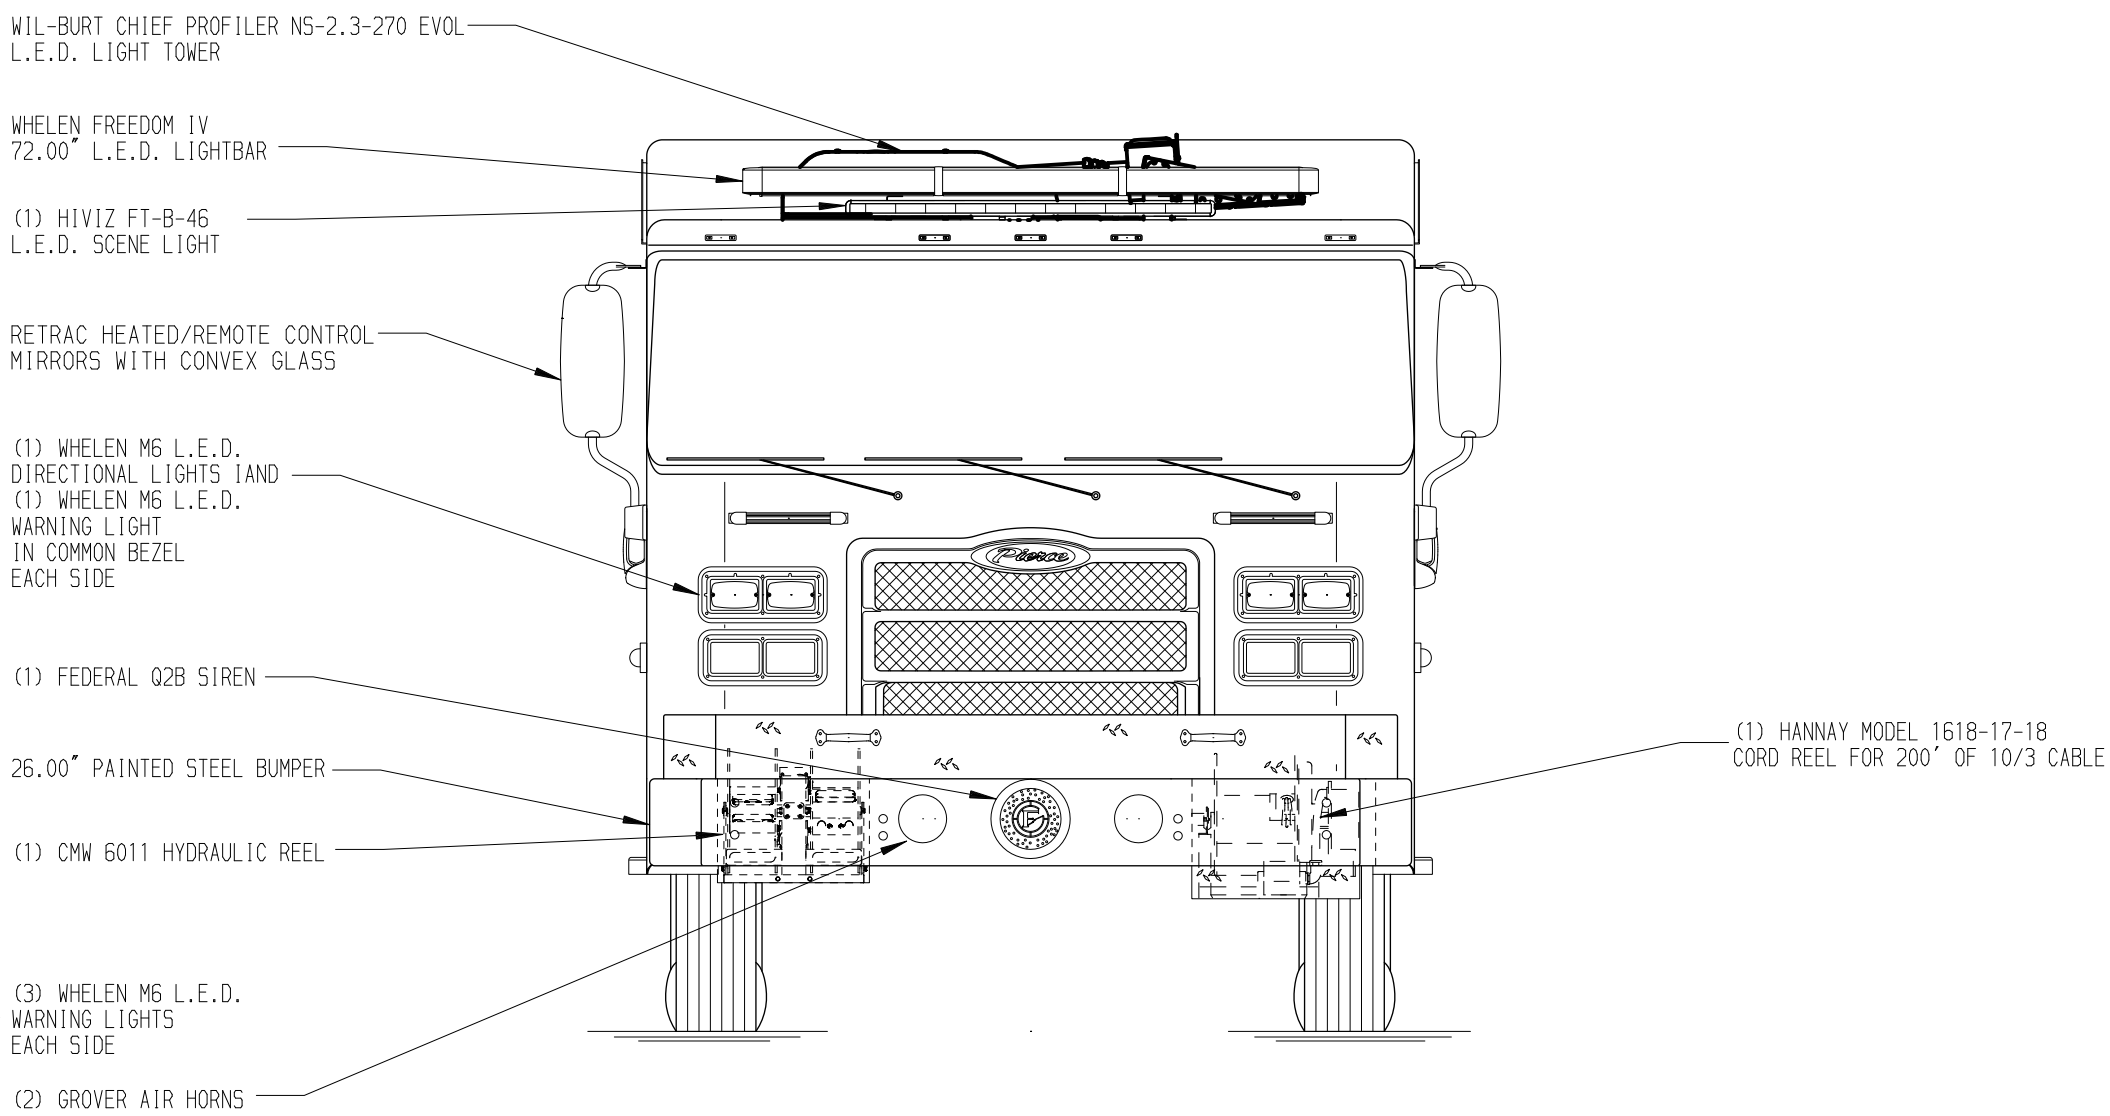

4-WAY ALUMINUM HOSEBED COVER

(2) WHELEN M9 L.E.D. WARNING LIGHTS EACH SIDE

WHELEN TAL65 TRAFFIC DIRECTING LIGHT MOUNTED IN ALUMINUM TREADPLATE ENCLOSURE

(2) WHELEN M8 L.E.D. WARNING LIGHTS

(2) HOSEBED DIVIDERS W/HANDHOLD CUTOUTS

SWIMMING POOL STYLE ACCESS LADDER

(2) WHELEN M9LZC L.E.D. SCENE LIGHTS

VEHICLE CAMERA SYSTEM WITH PIERCE REAR AND SIDE VIEW CAMERAS

CUP SWITCH FOR HOSE BED LIGHTS

CUP SWITCH FOR REAR SCENE LIGHTS

(2) WHELEN M6 L.E.D. WARNING LIGHTS

(2) WHELEN M6 L.E.D. STOP/TAIL LIGHTS

(2) WHELEN M6 L.E.D. DIRECTIONAL LIGHTS

(2) WHELEN M6 L.E.D. BACK-UP LIGHTS


LIGHTS MOUNTED IN WHELEN M6 \"PIERCE\" BEZELS

BRITAX MARKER LIGHT WITH RUBBER ARM EACH SIDE

DIESEL EXHAUST FLUID/FUEL FILL ACCESS WITH SINGLE AIR BOTTLE STORAGE AND COMMON S/STL DOOR

HOSEBED CAPACITIES

- 1 800' OF 3.00\" D.J. POLY HOSE
- 2 300' OF 1.75\" D.J. POLY HOSE
- 3 1000' OF 5.00\" D.J. POLY HOSE
- 4 400' OF 3.00\" D.J. POLY HOSE

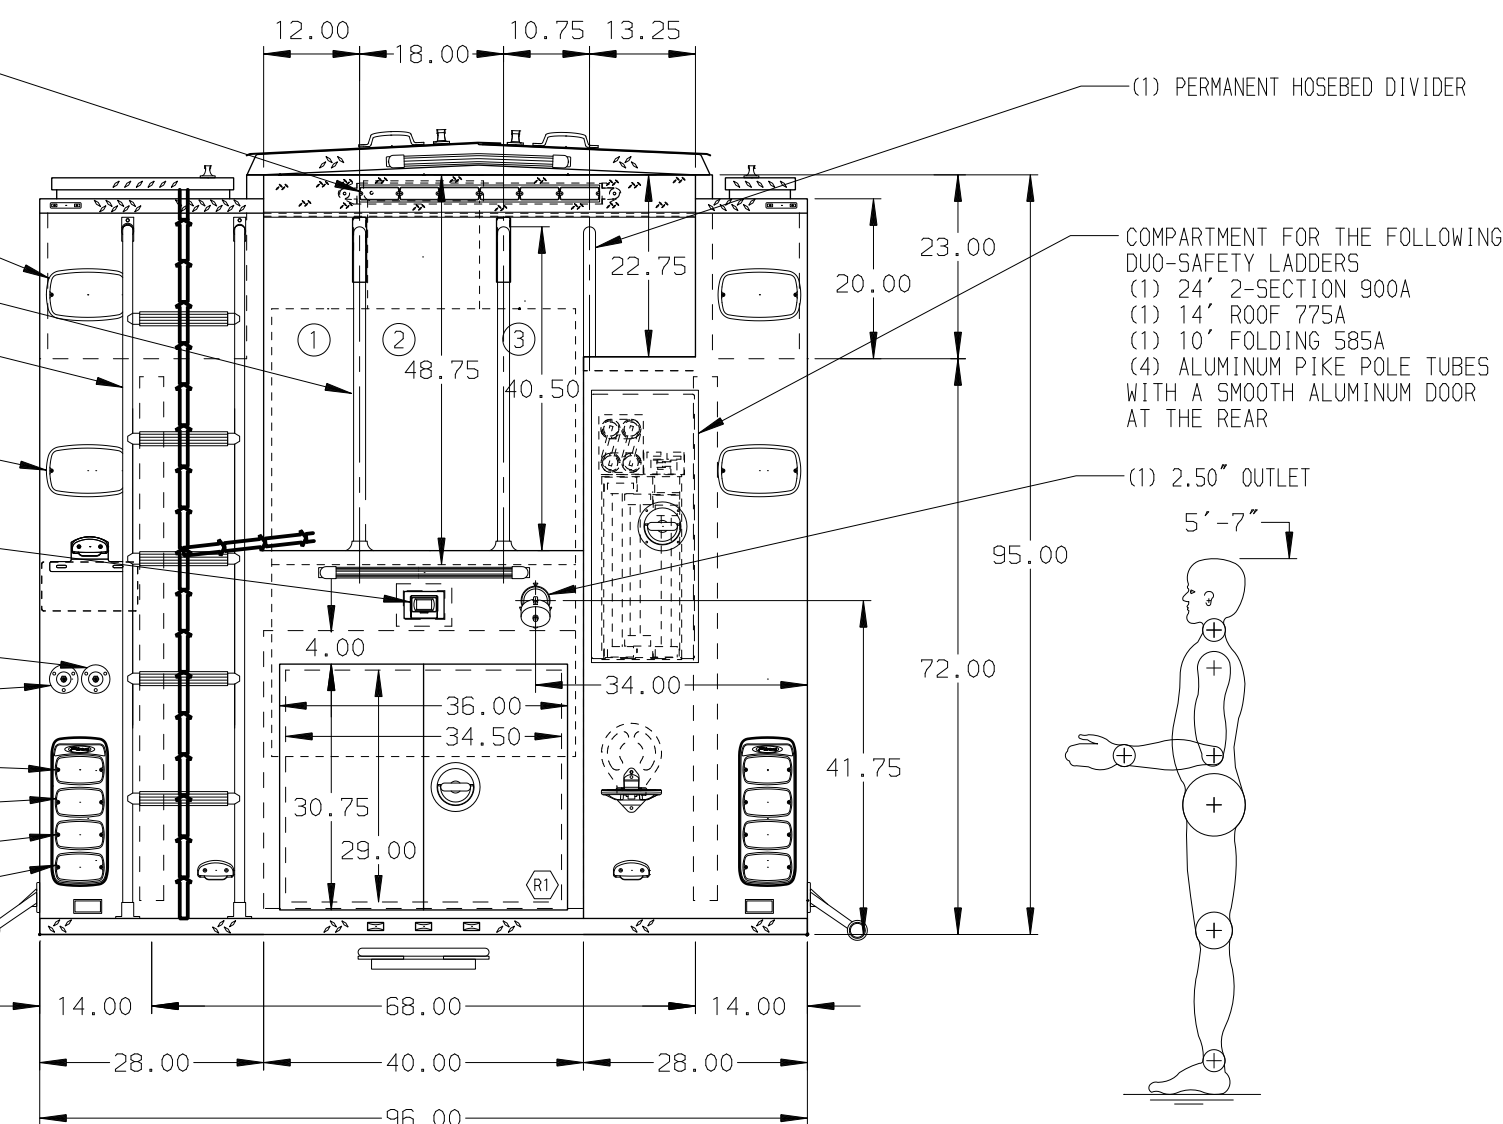

(1) 2.50\" OUTLET

5'-7\"

95.00

72.00

41.75

34.00

36.00

30.75

29.00

34.50

40.50

48.75

22.75

20.00

23.00

18.00

12.00

10.75

13.25

14.00

28.00

40.00

28.00

96.00

14.00

68.00

14.00

28.00

40.00

28.00

14.00

68.00

14.00

28.00

40.00

28.00

14.00

68.00

14.00

28.00

40.00