


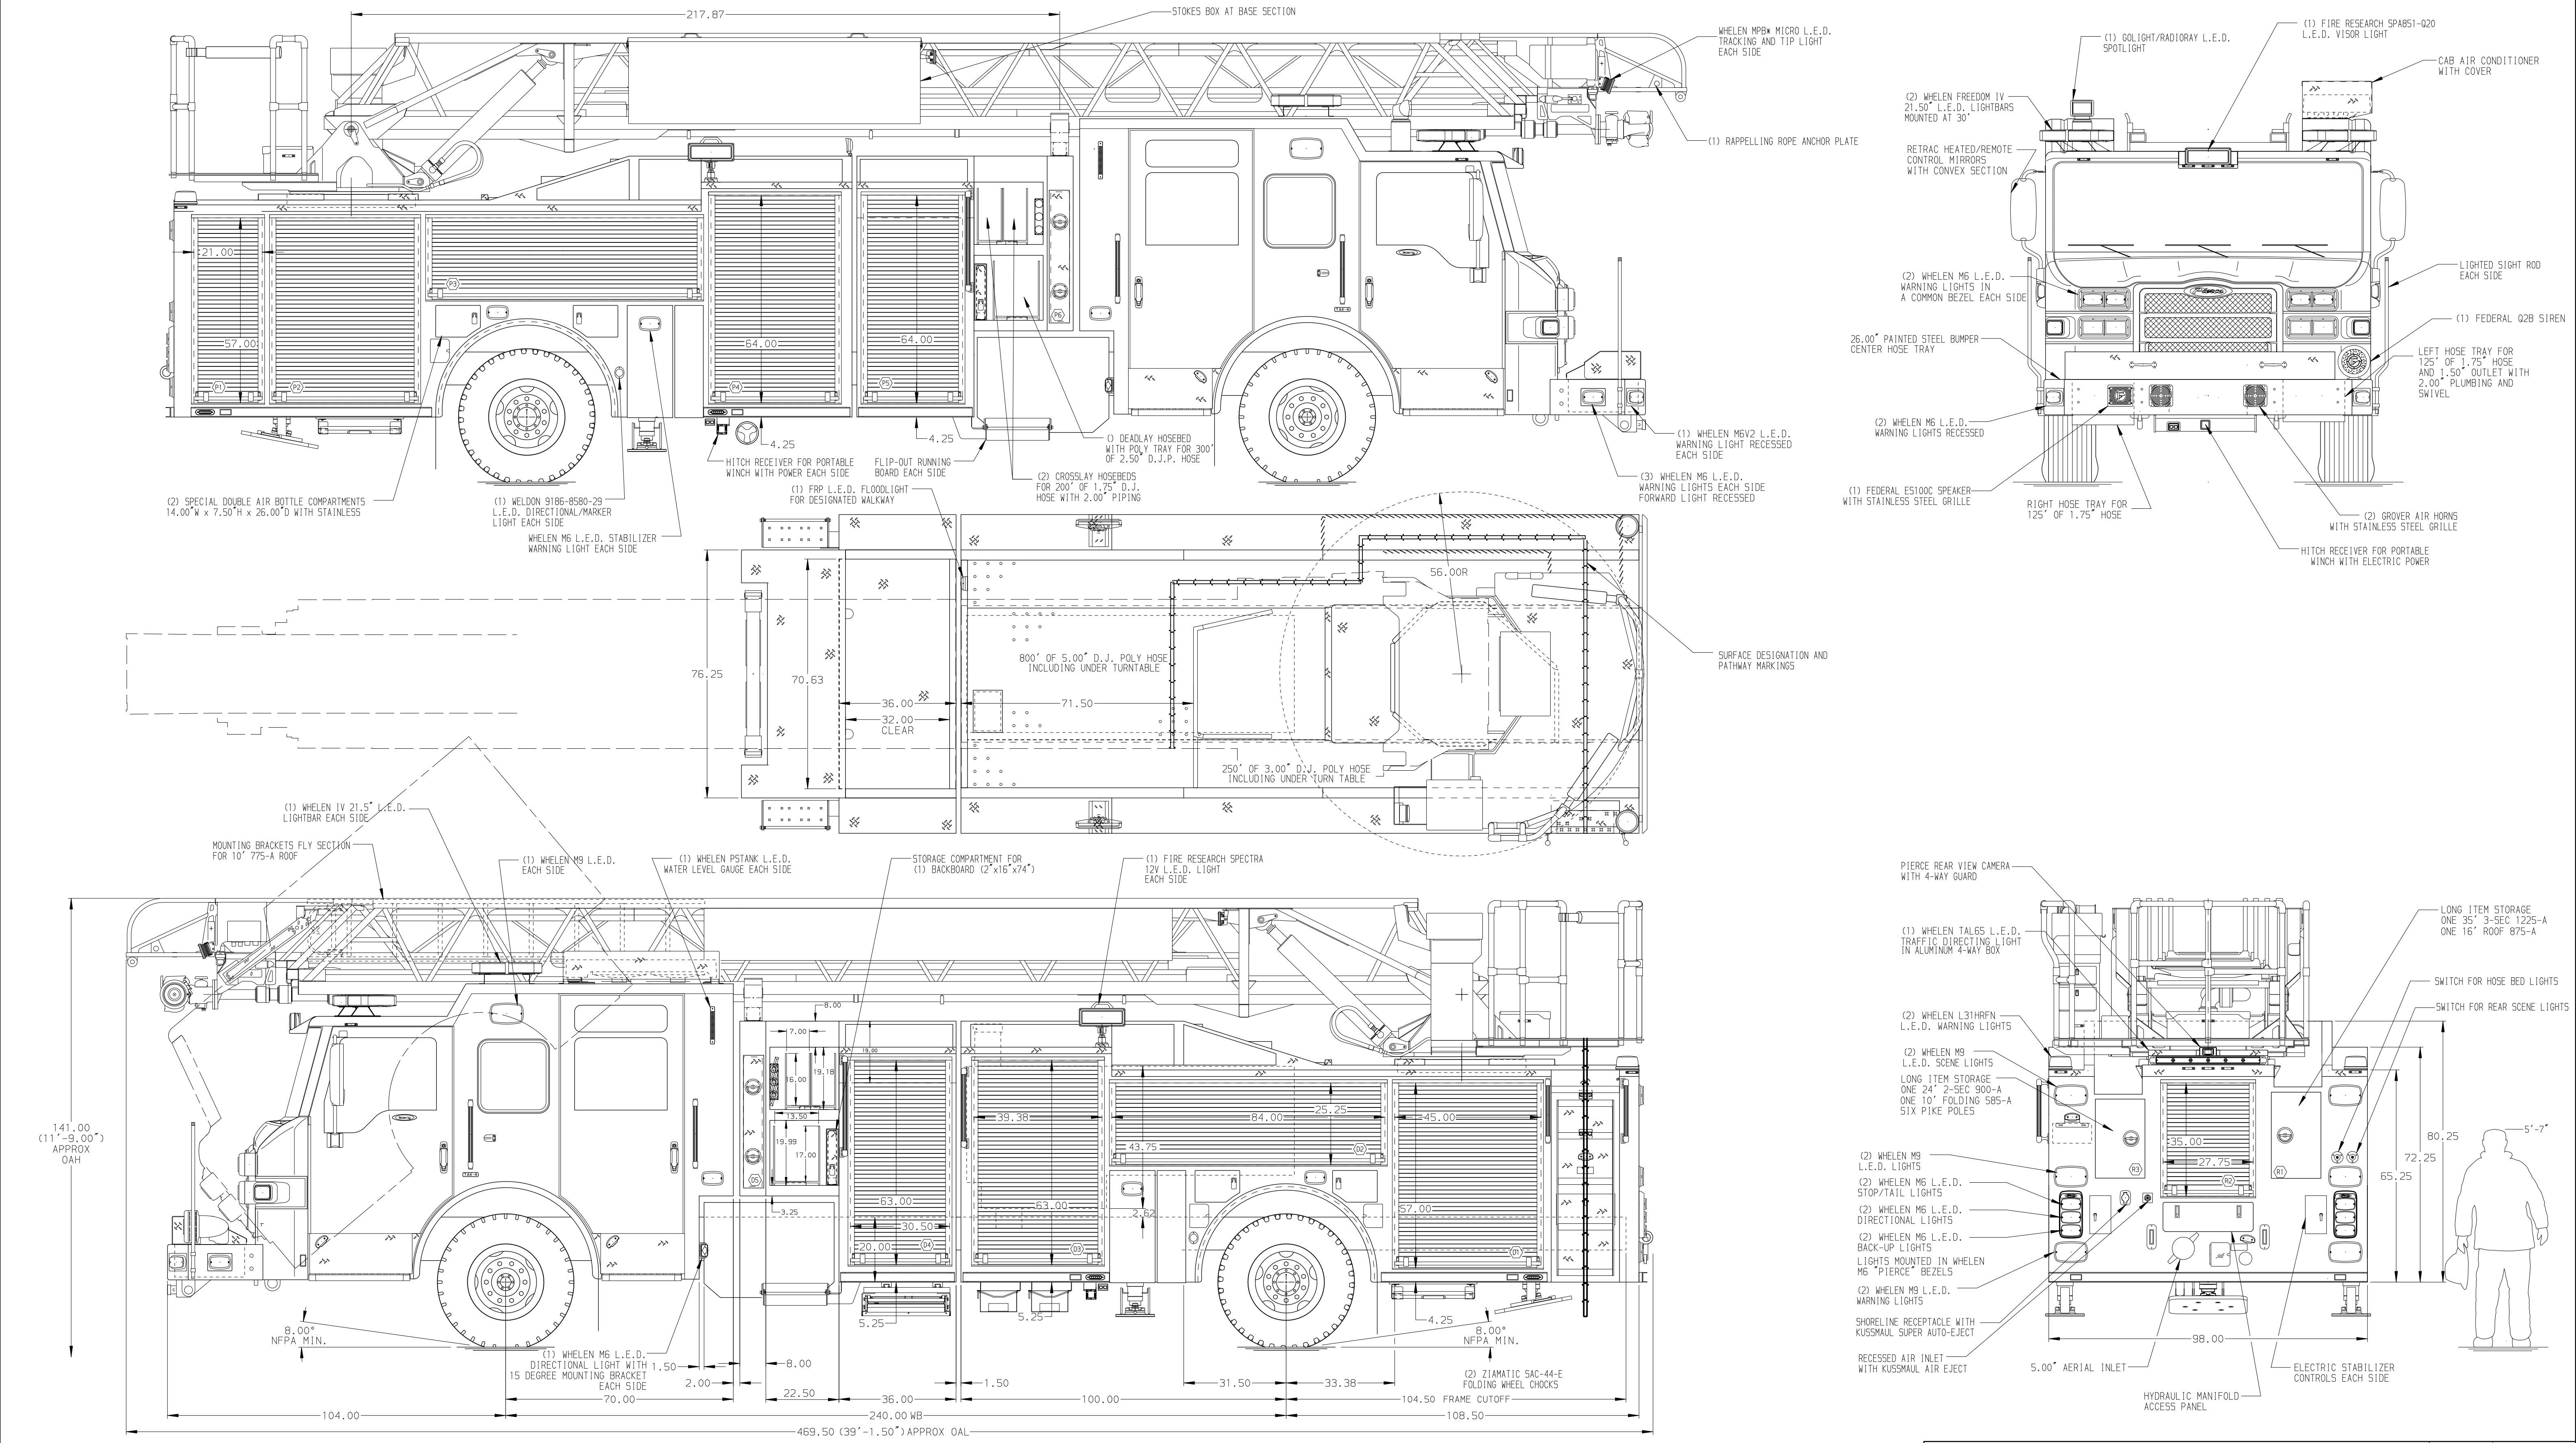

SIDE ROLL AND FRONTAL IMPACT PROTECTION

NOTE DIMENSIONS SHOWN ARE APPROXIMATE AND ARE SUBJECT TO MINOR DEVIATIONS AS MAY OCCUR OR BE NECESSARY IN CONSTRUCTION. MINOR DETAILS NOT SHOWN.	1. SIX POLY TOOL BOXES IN COMPARTMENT R2 2. 2-WAY INTERCOM SYSTEM BETWEEN AERIAL TIP AND TURNTABLE 3. BATTERY CHARGER LOCATED IN COMPARTMENT D3 4. BATTERY CHARGE INDICATOR LOCATED ON THE DRIVER SIDE SEAT RISER 5. ONE CTECH DRAWER ASSEMBLY IN COMPARTMENT D3 6. ONE FLOOR MOUNTED SLIDE-OUT TRAY IN COMPARTMENT P5 7. NON-RAISED AERIAL PEDESTAL 8. 1500 GPM HIGH FLOW WATERWAY 9. TRIDENT FOLDING STEPS ON AERIAL DEVICE				10. ONE 9000* WARM PORTABLE RECEIVER TYPE WINCH 11. ONE ADJUSTABLE FULL WIDTH/FULL DEPTH SHELF IN COMPARTMENTS D2, P3, R2 / TWO IN D1, P1, P2 & P4 12. SUB-FEED CIRCUIT BREAKER PANEL IN COMPARTMENT D4 13. PULL STRAP ON DOOR IN COMPARTMENTS D1, D2, D3, D4, P1, P2, P3 & P4 14. LIFTING EYE ROPE RESCUE ATTACHMENT AT AERIAL TIP 15. L.E.D. LIGHTING ON AERIAL LADDER SECTIONS 16. ONE ALUMINUM SWING OUT TOOLBOARD IN COMPARTMENT D2 17. ONE VERTICAL TRACK MOUNTED IN COMPARTMENT D1 18. TWO NOTCHED SHELF TRAY IN COMPARTMENT D1				19. ONE PEGBOARD W/TRACK IN COMPARTMENTS D2, D3, P1 & P4 20. ONE VERTICAL DIVIDER IN COMPARTMENT D3 21. (1) 120V 6-PLACE RECEPTACLE IN COMPARTMENT TBD 22. ONE FLOOR MOUNTED SLIDE-OUT TRAY WITH THREE SLIDES IN COMPARTMENTS D1, P2 & P4	
---	---	--	--	

MANUFACTURING INC.

JOB NO.	31587
SCALE	1:24
DATE	
DRAWN BY	SVA
CHECKED BY	JBL
SHEET SIZE	D
SHEET NO.	1 OF 1

31587AD