


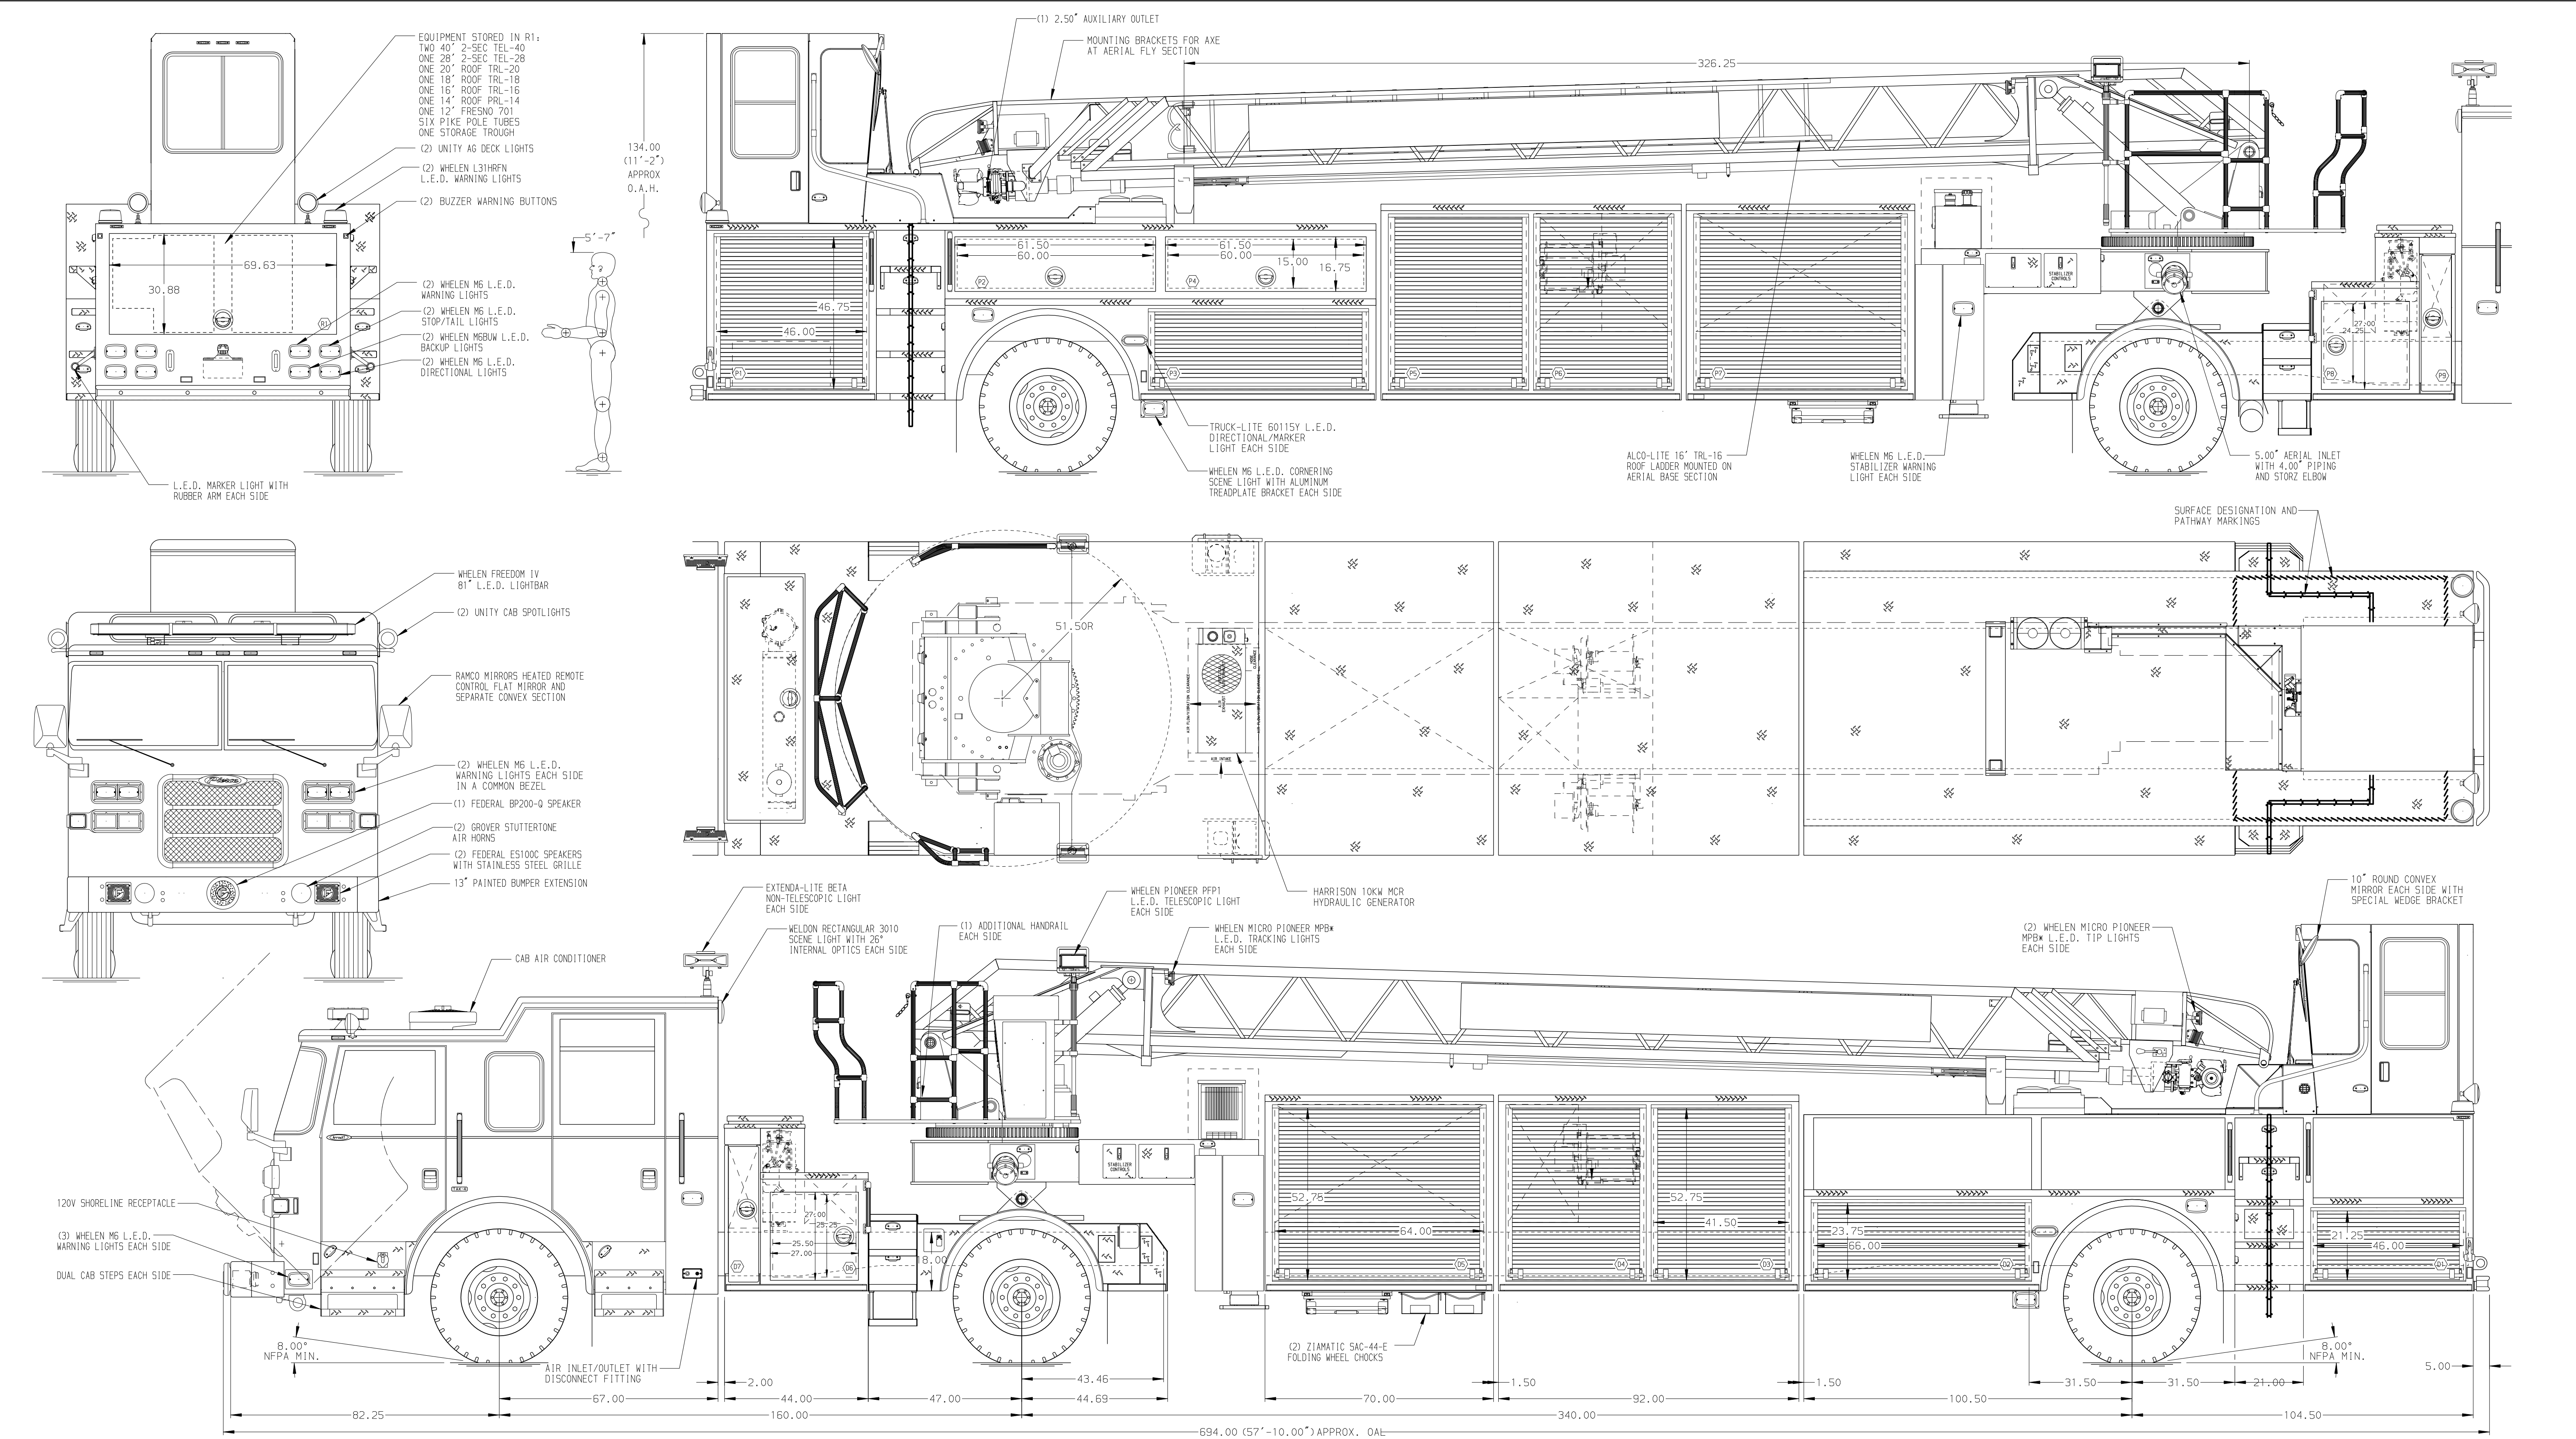

ALUMINUM BODY				MAX. O.A.H. = 134.00" (11'-2.00")				SIDE ROLL AND FRONTAL IMPACT PROTECTION				 MANUFACTURING INC.		JOB NO.	31734 01-02
														SCALE	DATE
														DRAWN BY	15AUG17
														CHECKED BY	16AUG17
														SHEET SIZE	SHEET NO.
														D	1 OF 1

NOTE

DIMENSIONS SHOWN ARE APPROXIMATE AND ARE SUBJECT TO MINOR DEVIATIONS AS MAY OCCUR OR BE NECESSARY IN CONSTRUCTION. MINOR DETAILS NOT SHOWN.

1. ONSPOT AUTOMATIC TIRE CHAINS TO BE PROVIDED AT REAR

2. ALUMINUM TREADPLATE EXTERIOR REAR WALL OF CAB

3. ONE ADDITIONAL LIGHT STRIP IN TRANSVERSE COMPARTMENT D4/P6 AND TWO IN D5/P7

4. BATTERY CHARGER LOCATED BEHIND THE DRIVER SEAT

5. ONE FULL WIDTH/DEPTH PAINTED ADJUSTABLE SHELVES IN COMPARTMENT P5 AND TWO IN D3

6. TWO ADJUSTABLE FULL WIDTH SHELVES IN TRANSVERSE COMPARTMENT D5/P7

7. ONE FLOOR MOUNTED UTILITY TWO-WAY SLIDE-OUT TRAY IN TRANSVERSE COMPARTMENT D4/P6 AND TWO IN D5/P7

8. ONE FLOOR MOUNTED SLIDE-OUT TRAY IN COMPARTMENTS P3/P5

9. 2" RETAINING LIP IN COMPARTMENTS D4/P6

10. ONE HORIZONTAL PARTITION IN TRANSVERSE COMPARTMENT D7/P9

11. ONE VERTICAL PARTITION IN TRANSVERSE COMPARTMENT D5/P7

12. 1" FLOOR EXTENSION IN COMPARTMENTS D4/P5, P6, P7

13. STORAGE BIN WITH 1" SHAPED INSERTS FOR (3) EXTINGUISHERS IN COMPARTMENTS D7/P9

14. ALUMINUM STORAGE TUBES FOR (4) PIKE POLES IN TRANSVERSE COMPARTMENT D7/P9

15. ONE HANNAY ELECTRIC REWIND CORD REEL 1622-17-18 WITH 300' OF 10/4 CABLE AND CAPTIVE ROLLER ASSEMBLY LOCATED IN COMPARTMENTS D4/P6

16. TRIDENT FOLDING STEPS MOUNTED ON AERIAL DEVICE PER SHOP ORDER

17. 2-WAY FIRE RESCUE INTERCOM SYSTEM

18. LIFTING EYE RESCUE ATTACHMENT AT AERIAL TIP

19. ZICO AIR BOTTLE HOLDER BRACKET IN COMPARTMENT P1

20. HOLDER FOR JUNCTION BOX IN COMPARTMENTS D4/P6

21. CIRCUIT BREAKER PANEL IN COMPARTMENT D5

22. RUBBER GUARD PROVIDED ON FRONT SIDE OF REAR TRAILER SUSPENSION CROSSMEMBER

				CHASSIS DATA	TITLE	100' MDL TILLER AND BODY ASSY (MT100A)
				MAKE	FOR	NO TANK - NO PUMP
				MODEL		MINNEAPOLIS FIRE DEPARTMENT
				ARROW XT	DWG NO.	MINNEAPOLIS, MN
REV	DATE	BY	CH			
24APR18	SHU	JJR				
24OCT17	SHU	JJR				

31734AD