


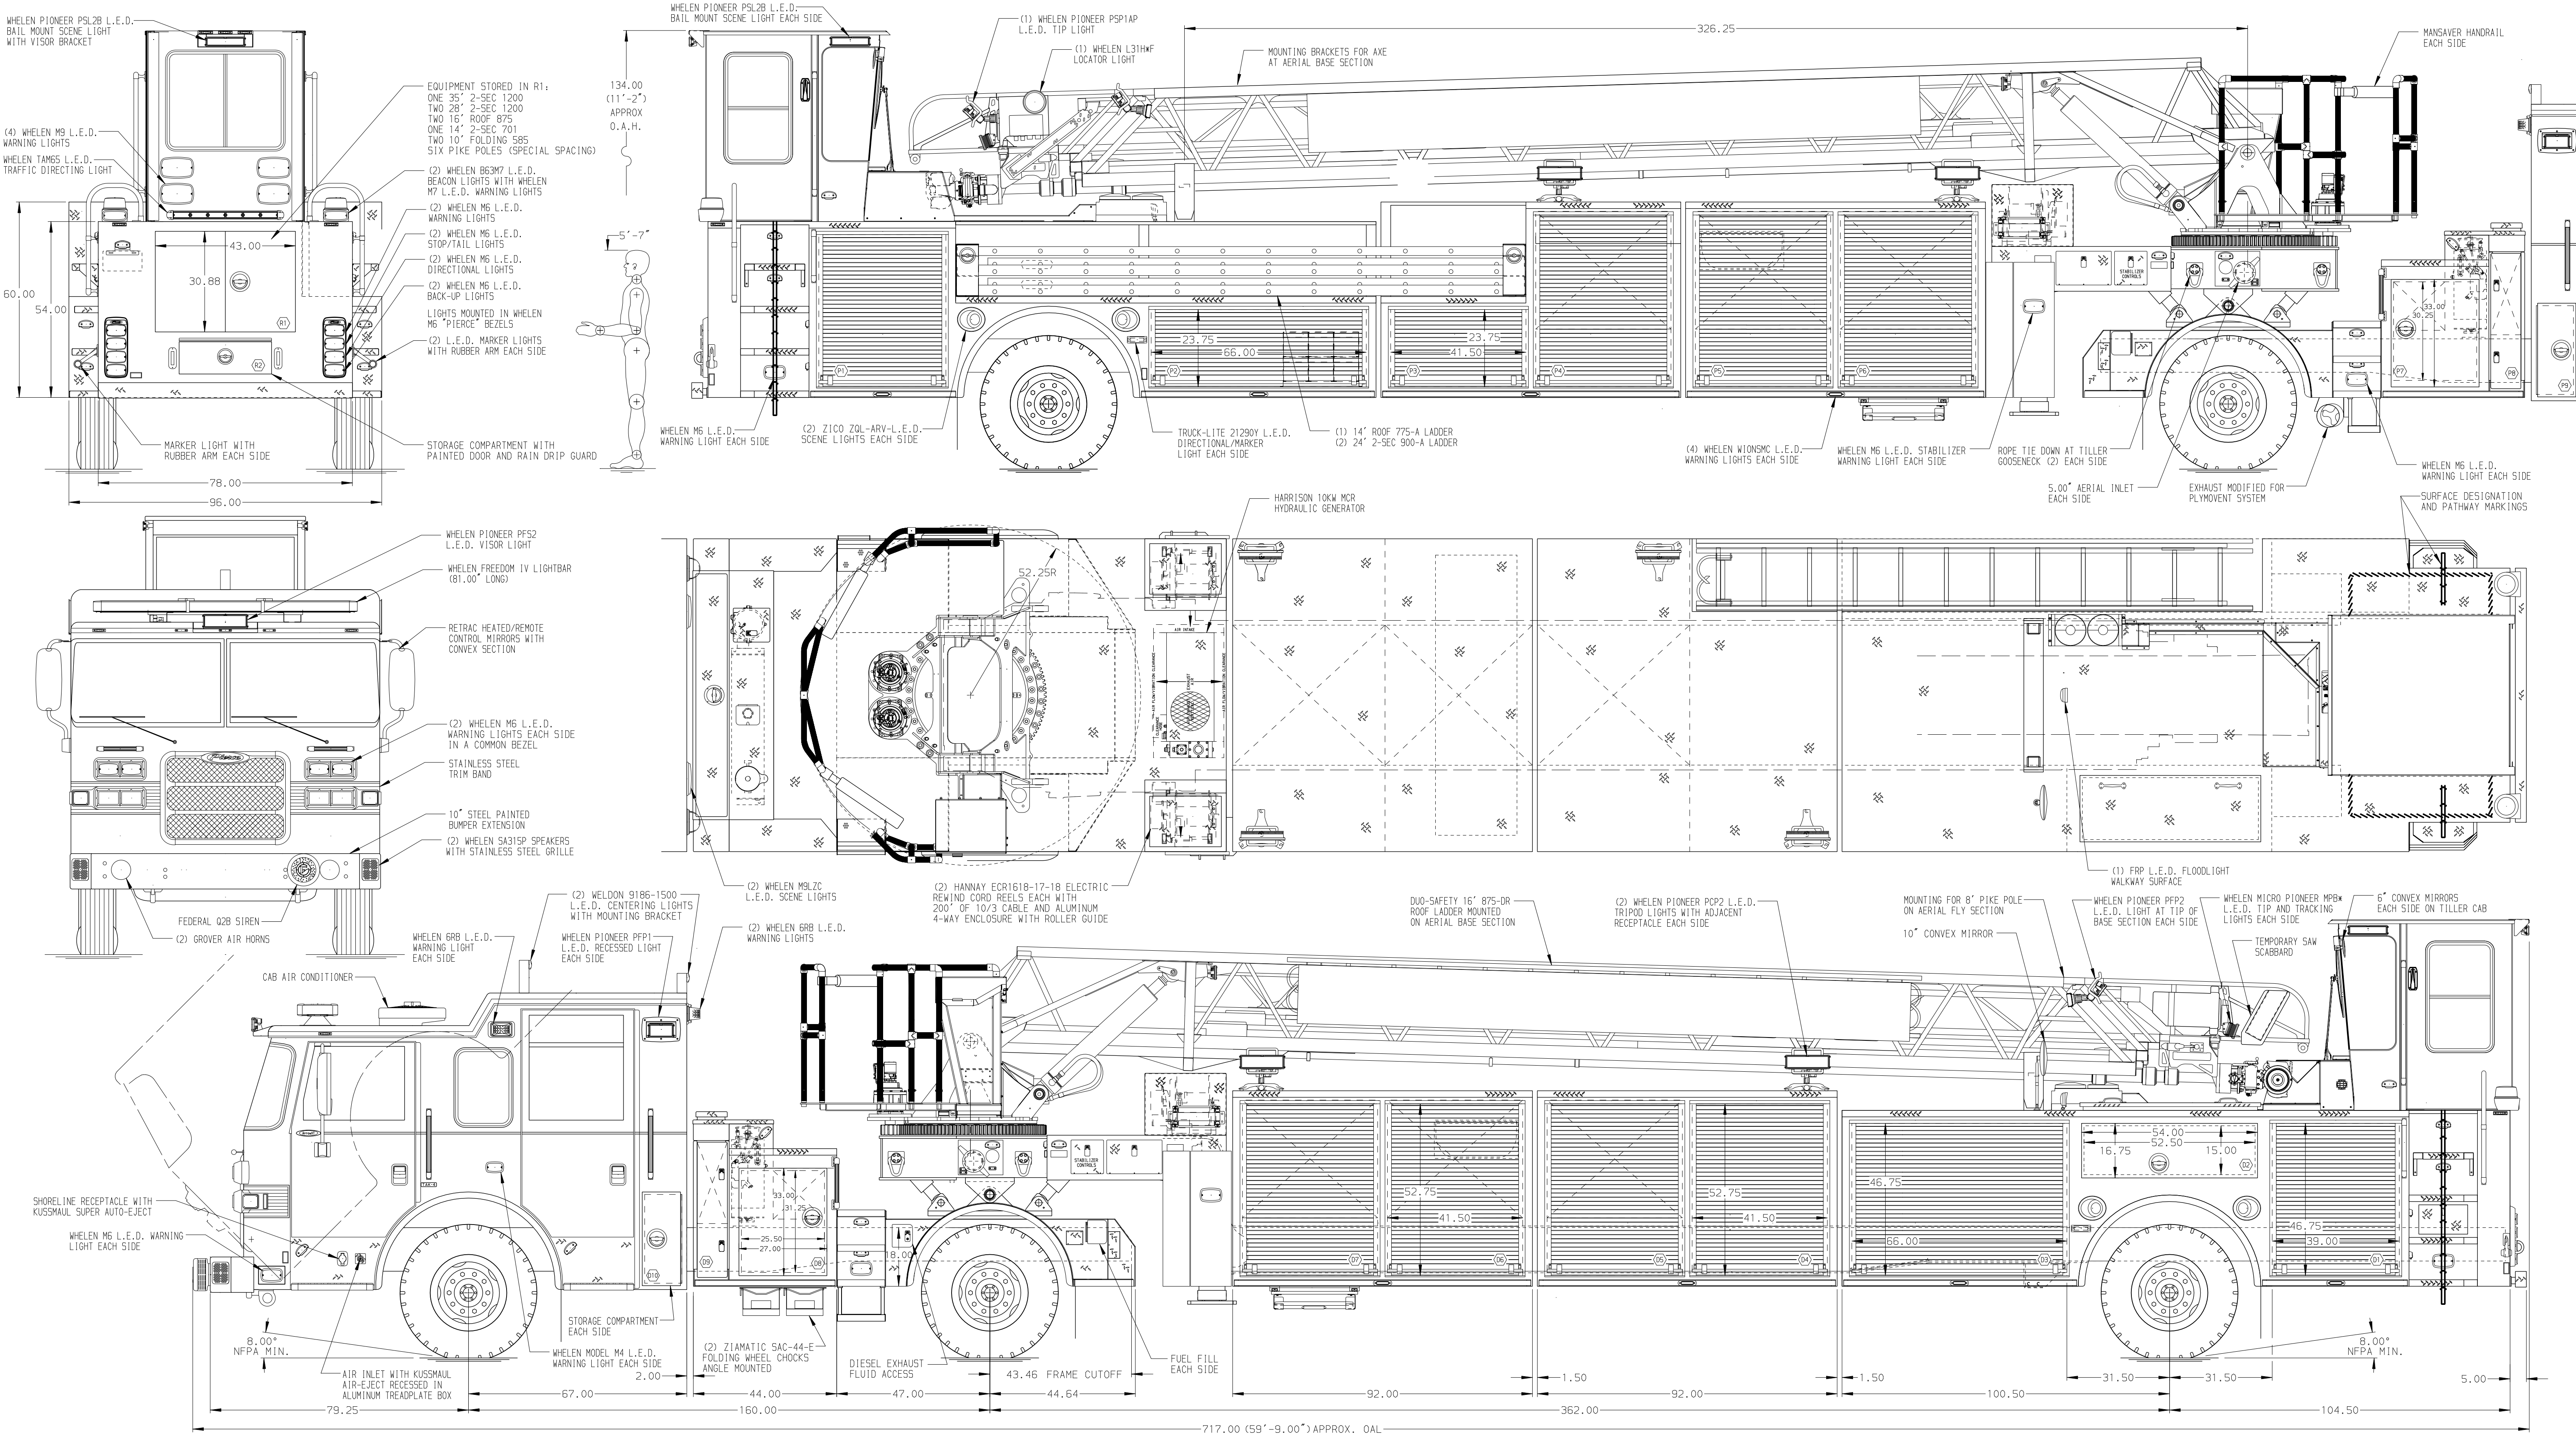

ALUMINUM BODY										SIDE ROLL & FRONTAL IMPACT PROTECTION										MANUFACTURING INC.				JOB NO.	31889																		
NOTE DIMENSIONS SHOWN ARE APPROXIMATE AND ARE SUBJECT TO MINOR DEVIATIONS AS MAY OCCUR OR BE NECESSARY IN CONSTRUCTION. MINOR DETAILS NOT SHOWN.																																CHASSIS DATA				TITLE		107' HDL TILLER AND BODY ASSY NO PUMP/NO TANK		DRAWN BY		DATE	
																																				FOR		RALEIGH FIRE DEPARTMENT RALEIGH, NC		CHECKED BY		JBL	
																																				DWG NO.		31889AD		SHEET SIZE		SHEET NO.	
																																				REV		DATE		BY		CH	
1. INSTA-CHAIN AUTOMATIC TIRE CHAINS TO BE PROVIDED AT REAR 2. TRACTOR FENDER SKIRTS MODIFIED FOR MANUAL TIRE CHAINS 3. BATTERY CHARGER LOCATED IN COMPARTMENT D8 4. BATTERY CHARGE INDICATOR LOCATED ON DRIVER'S SEAT RISER 5. DRIP PAN GUARD FOR EACH BODY COMPARTMENT ROLL-UP DOOR 6. RETENTION NETTING IN COMPARTMENT P2 7. ONE FLOOR MOUNTED SLIDE-OUT TRAY IN COMPARTMENTS P3,P4 8. ONE FULL WIDTH/DEPTH ADJUSTABLE SHELF IN COMPARTMENT D1,D3,P3,TWO IN D4 9. ONE ADJUSTABLE 2-WAY SLIDE-OUT TRAY IN COMPARTMENTS D7/P6,D6/P5,D5/P4 10. ONE ADJUSTABLE TILTING SLIDE-OUT TRAY (1/2 TRANSVERSE DEPTH) IN COMPARTMENTS D5,D7,P4,P6										11. THREE POLY TOOLBOXES 20"x12"x12"H IN COMPARTMENT P4 12. 5/8" S/S PLATE INTERIOR OF DOOR IN COMPARTMENTS D2,D8,P7 13. STORAGE RACK FOR (6) AIR BOTTLES LOCATED P2 14. CIRCUIT BREAKER PANEL IN COMPARTMENT D4 15. SUB-FEED BREAKER PANEL IN COMPARTMENT D4 16. ONE 120V 6-PLACE RECEPTACLE LOCATED IN COMPARTMENTS D3,D8 AND EMS COMPARTMENT 17. ALUMINUM TREADPLATE EXTERIOR REAR WALL OF CAB 18. ALUMINUM TREADPLATE EXTERIOR REAR WALL OF TRACTOR RESERVOIR COMPARTMENT 19. 120V POWER TO AERIAL TIP 20. 2-WAY INTERCOM SYSTEM BETWEEN AERIAL TIP AND TURNTABLE										21. LIFTING EYE RESCUE ATTACHMENT AT AERIAL TIP 22. FOUR TRIDENT AERIAL DEVICE STEPS WITH INTEGRATED L.E.D. LIGHT 23. AIR INLET WITH DISCONNECT LOCATED P2 24. MOUNTING FOR STOKES BASKET IN TRANSVERSE COMPARTMENT D6/P5 25. REMOTE LADDER CONTROLS AT AERIAL TIP 26. L.E.D. LIGHTING ON AERIAL LADDER SECTIONS 27. ONE ADJUSTABLE SLIDE-OUT TRAY IN COMPARTMENT P3																							