


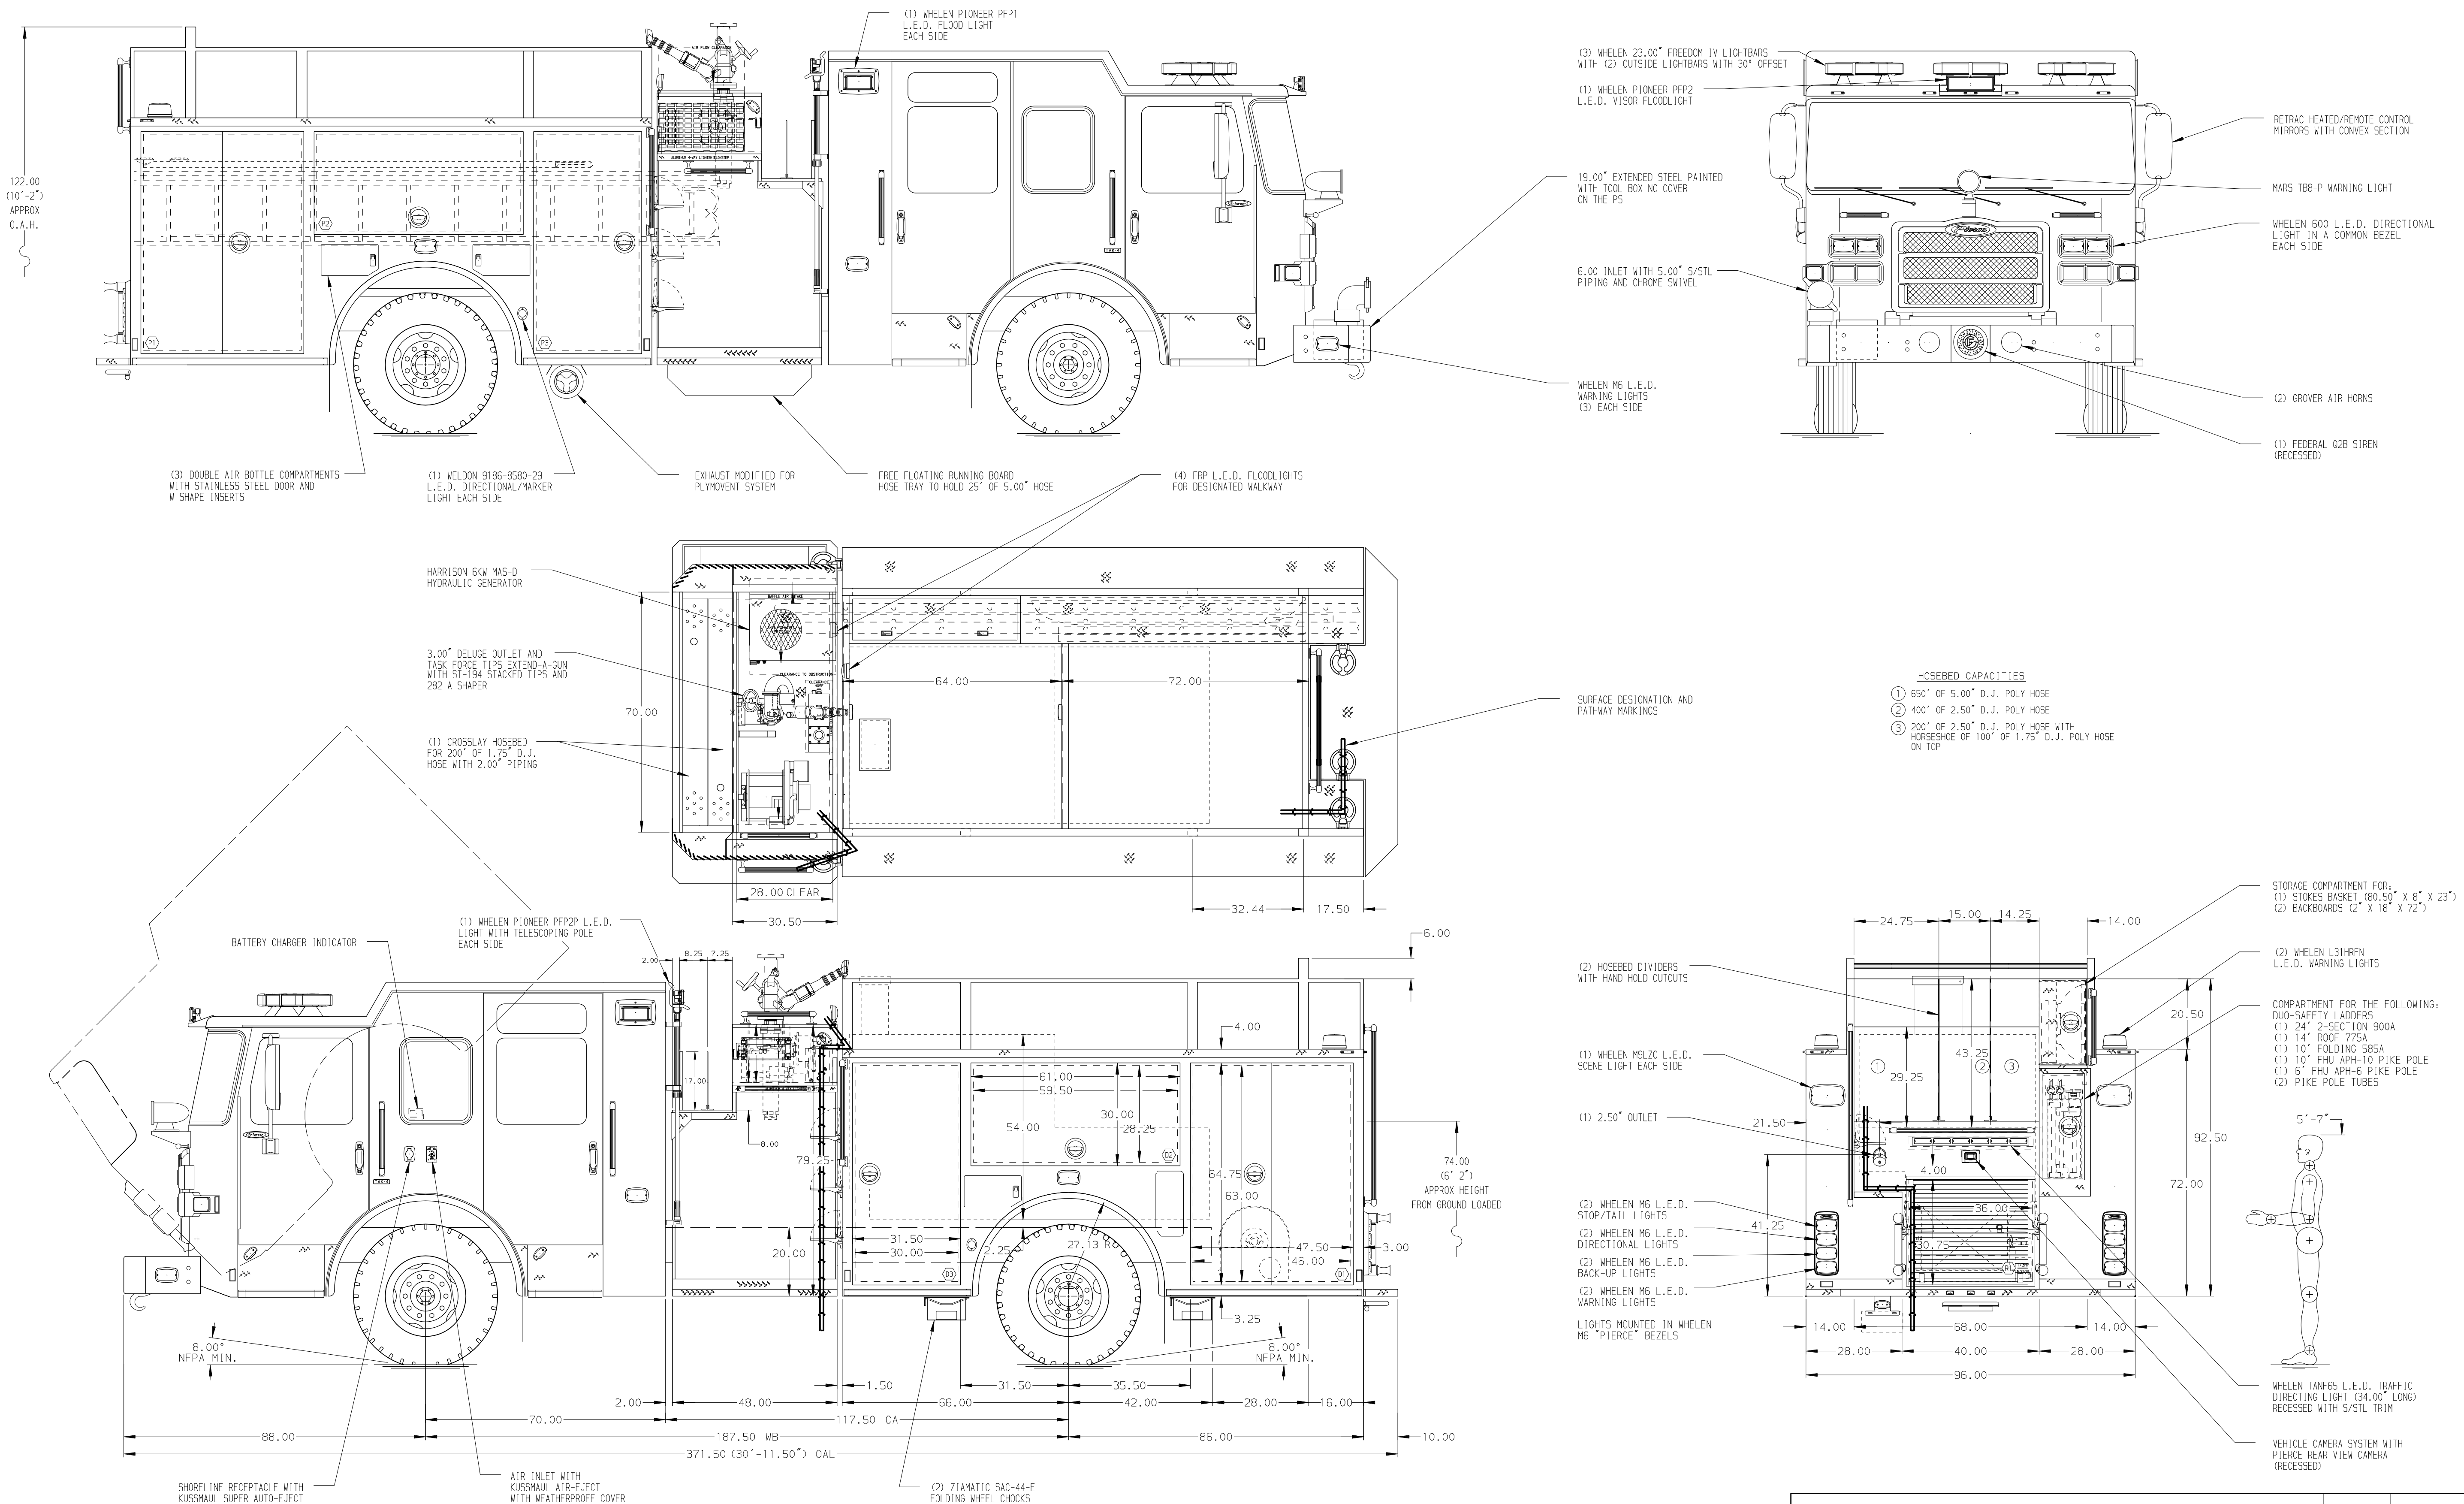

<u>NOTE</u>				1. BATTERY CHARGER LOCATED BEHIND DRIVER SEAT 2. REVERSED HINGED DOOR ON COMPARTMENT D3 & P3 3. DRIP PAN GUARD FOR ROLL-UP DOOR LOCATED R1 4. ONE FLOOR MOUNTED SLIDE-OUT TRAY IN COMPARTMENT D1 & P1 5. CTECH DRAWER ASSEMBLY IN COMPARTMENT D3 6. PAC TRAC ON THE REAR WALL OF COMPARTMENT P2 & P3 7. PAC TRAC ON THE SIDE WALL OF COMPARTMENT D3 8. PARTITION BETWEEN COMPARTMENTS D1/R1 AND P1/R1 9. 4-WAY ALUMINUM ON THE FLOOR OF COMPARTMENT R1				10. MOUNTING RACK FOR (2) FIRE EXTINGUISHERS LOCATED IN COMPARTMENT D1 11. CIRCUIT BREAKER PANEL IN COMPARTMENT D3 12. SUB FEED BREAKER BOX IN COMPARTMENT D3 13. ONE HANNAY ELECTRIC REWIND CORD REEL WITH 200' OF 12/3 CABLE MODEL 1618-17-18 LOCATED IN CARGO AREA 14. ONE FULL WIDTH/DEPTH ADJUSTABLE SHELF LOCATED IN COMPARTMENT D1, D2, D3, & P1 TWO IN P3 15. ONE HANNAY ALUMINUM BOOSTER REEL (EF32-21-22-B) WITH CAPACITY FOR 150' OF 1.00" HOSE LOCATED IN COMPARTMENT R1 16. CROSS DIVIDER TO STOP EVEN WITH TOP OF WATERTANK	
-------------	--	--	--	--	--	--	--	---	--	--	

MANUFACTURING INC.

JOB NO.	32058
SCALE	1:24
DATE	
DRAWN BY	MMF
CHECKED BY	CCA
SHEET SIZE	D

CHASSIS DATA	MAKE	PIERCE	MODEL	ENFORCER
03APR18	MMF	PJP	MAKE	PIERCE
08MAR18	MMF	PJP	PIERCE	MODEL
22JAN18	MMF	CCA	MODEL	ENFORCER
REV	DATE	BY	CH	ENFORCER