


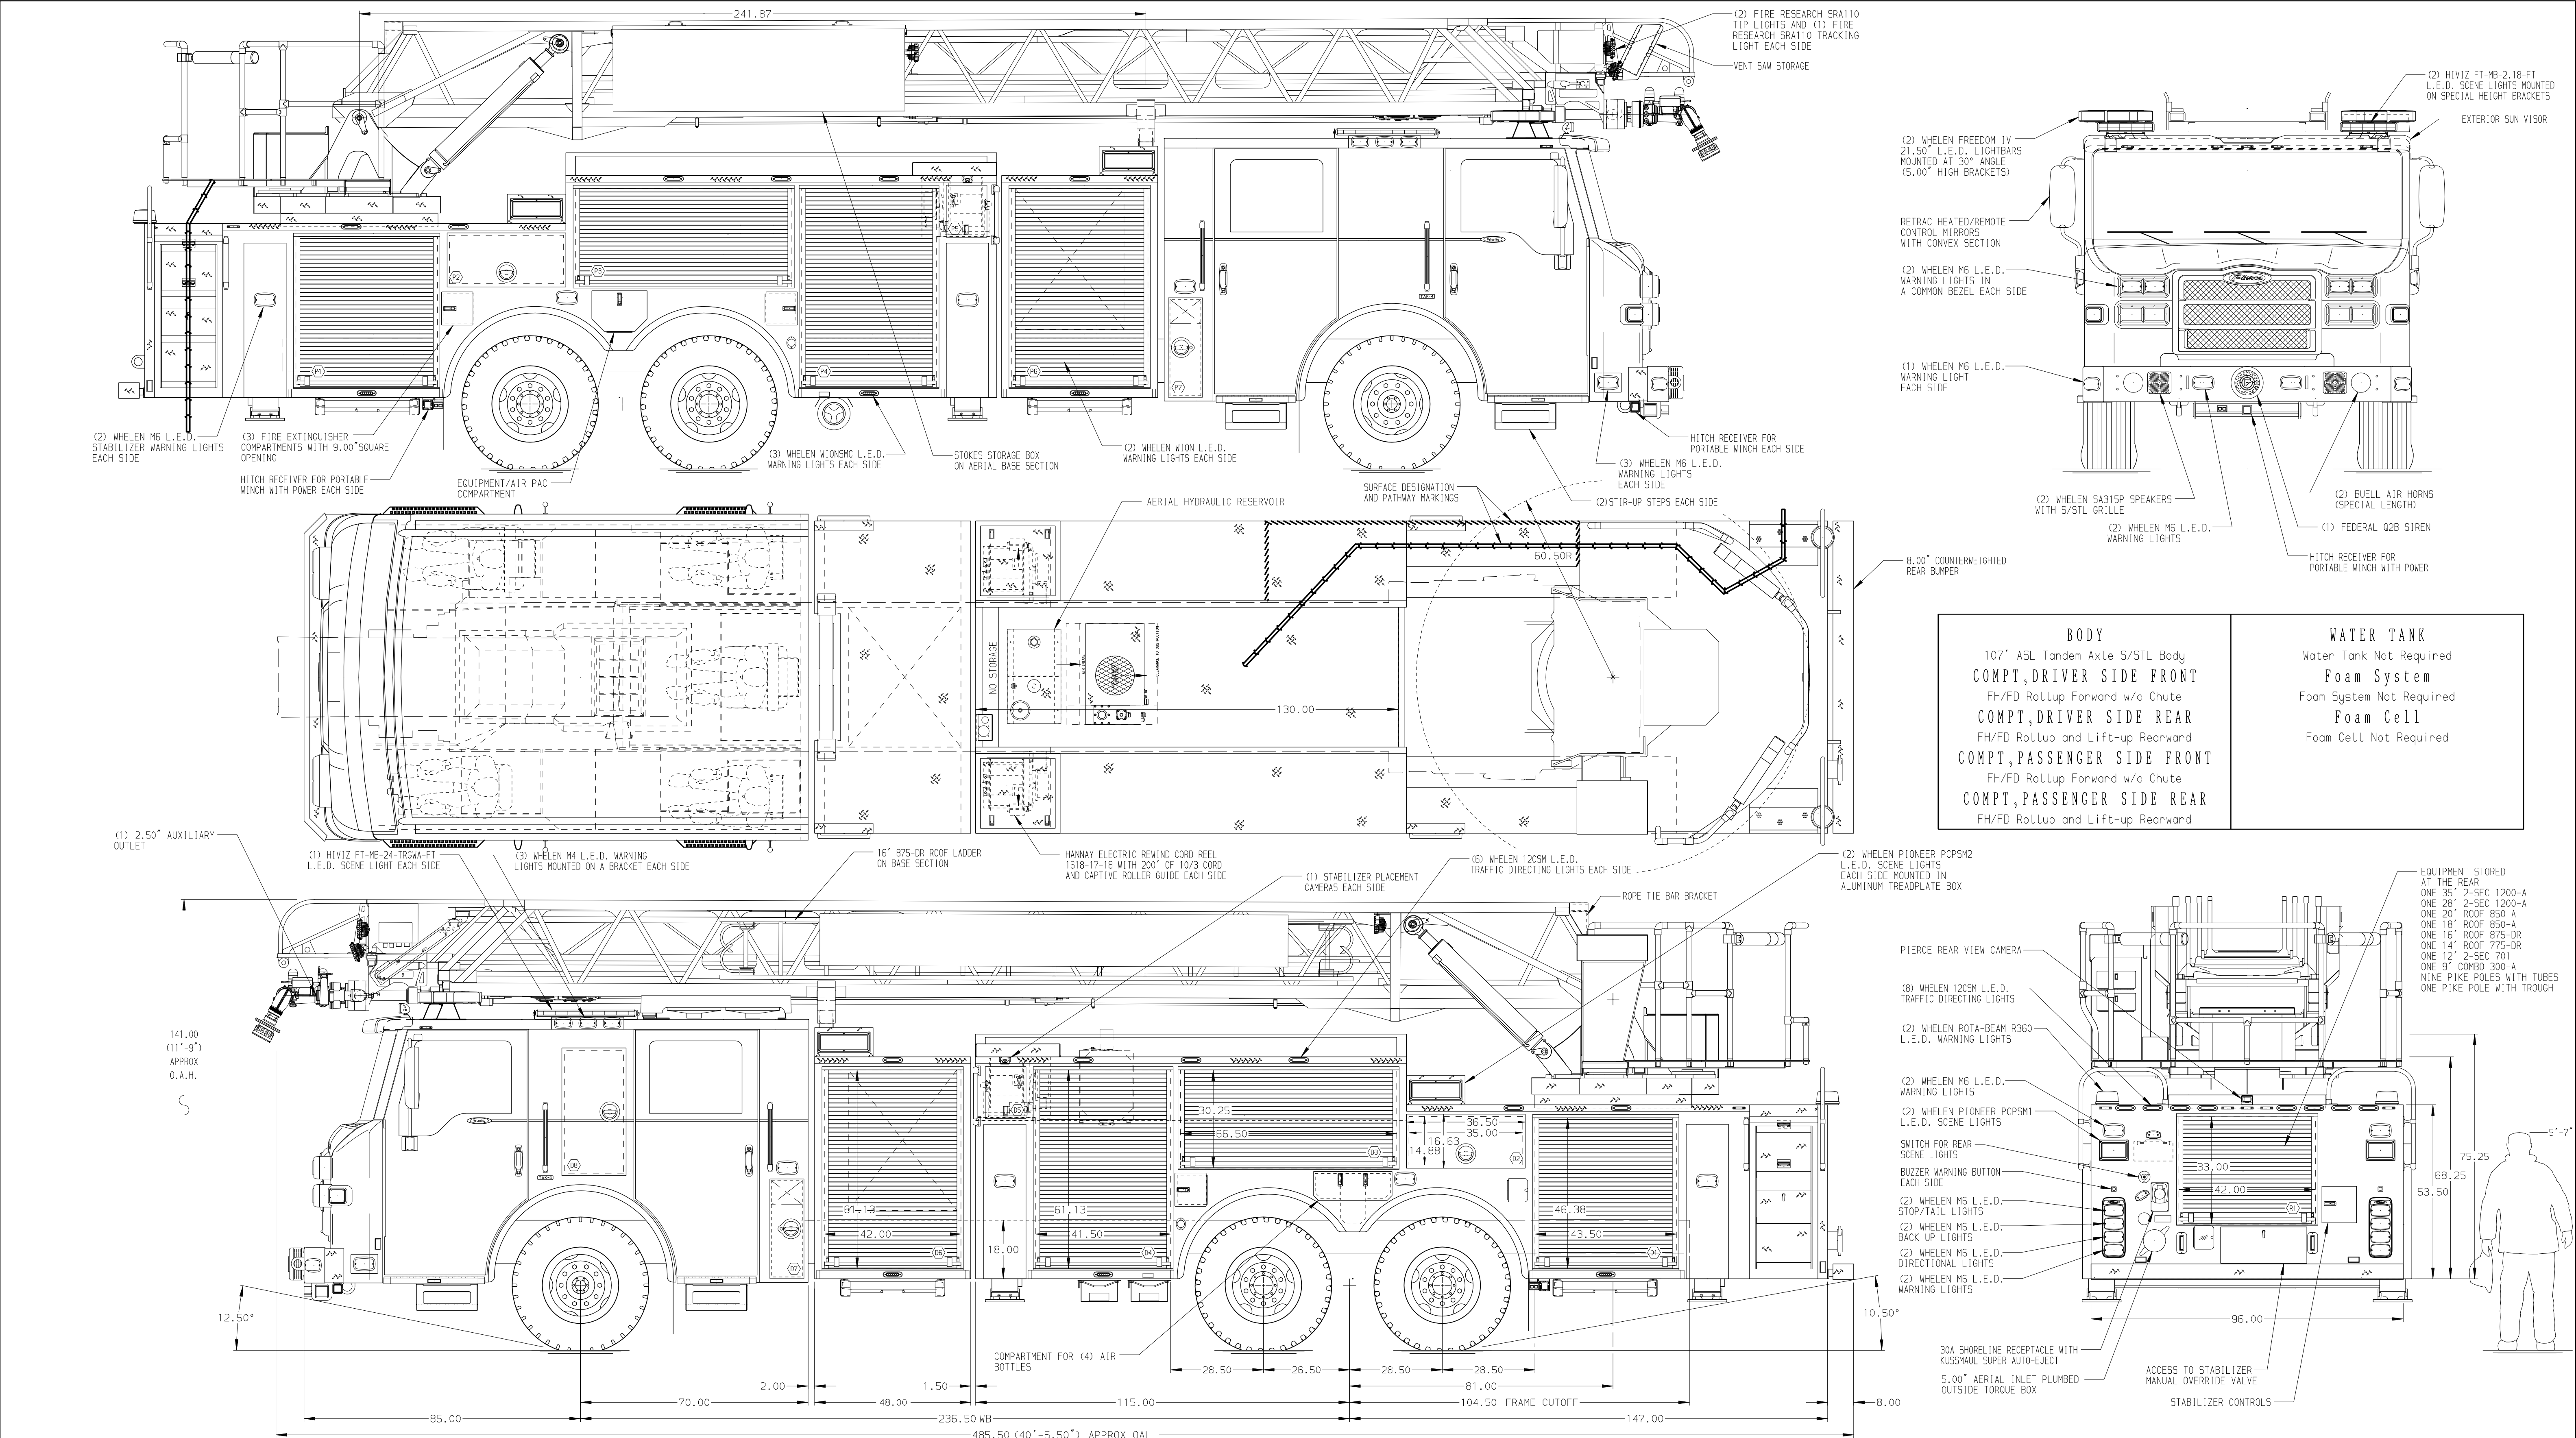

CHASSIS Velocity Chassis (Big Block) ENGINE 600 HP Cummins Engine	CAB 7000 Velocity FR Cab BUMPER Non-Extended Painted Steel	AXLE, FRONT, CUSTOM 22,800 Lb TAK-4 Axle AXLE, REAR 44,000 Lb Meritor Axle	TRANSMISSION Allison 5th Gen, 4500 EVS P	PUMPHOUSE 48.00" Compartment, No Pump PUMP Pump Not Required	CROSSLAYS, 1.50" 1.50" Crosslays Not Required CROSSLAYS, 2.50" 2.50" Crosslay Not Required	SPEEDLAYS Speedlays Not Required GENERATOR Harrison 10kW MAS-D Hydraulic	SAFETY Side Roll and Frontal Impact Protection	CUSTOMER APPROVAL APPROVED BY: _____ DATE: _____	 MANUFACTURING INC.	JOB NO. 32632 01-02 SCALE 1:24 DATE
NOTE DIMENSIONS SHOWN ARE APPROXIMATE AND ARE SUBJECT TO MINOR DEVIATIONS AS MAY OCCUR OR BE NECESSARY IN CONSTRUCTION. MINOR DETAILS NOT SHOWN.		1. AIR INLET/OUTLET WITH DISCONNECT COUPLING IN THE DRIVER SIDE STEPMILL 2. BATTERY CHARGER LOCATED IN CAB BEHIND DRIVER'S SEAT ON EMS WALL PER SHOP ORDER 3. BATTERY CHARGE INDICATOR LOCATED NEAR DRIVER'S SEAT RISER WITH BRACKET 4. EIGHT ADJUSTABLE SHELVES IN COMPARTMENTS PER SHOP ORDER 5. ONE ADJUSTABLE SHELF (HALF DEPTH) IN COMPARTMENT PER SHOP ORDER 6. THREE FLOOR MOUNTED SLIDE-OUT TRAYS IN COMPARTMENTS PER SHOP ORDER 7. THREE SLIDE-OUT TOOL BOARDS MOUNTED TO TRAY IN COMPARTMENT PER SHOP ORDER 8. TWO ALUMINUM SWING-OUT TOOLBOARDS IN COMPARTMENTS PER SHOP ORDER 9. EIGHT ALUMINUM PEGBOARD WITH TRACKS ON THE REAR WALL OF COMPARTMENTS PER SHOP ORDER 10. TEN ALUMINUM PEGBOARD WITH TRACKS ON THE SIDE WALLS OF COMPARTMENTS PER SHOP ORDER		11. ONE STORAGE RACK FOR (8) AIR BAGS IN COMPARTMENT PER SHOP ORDER 12. TOOL STORAGE TROUGH (5' X 5') IN COMPARTMENT D7/P7 13. ONE FLOOR EXTENSION IN COMPARTMENT PER SHOP ORDER 14. ALUMINUM PEGBOARD IN EMS COMPARTMENT PER SHOP ORDER 15. WARN ZEON 10-5 #10,000 PORTABLE WINCH 16. GAST AIR COMPRESSOR LOCATED PER SHOP ORDER 17. CIRCUIT BREAKER PANEL LOCATED IN COMPARTMENT PER SHOP ORDER 18. FLAG HOLDER ON LEFT SIDE OF AERIAL TURNABLE 19. 120V POWER TO AERIAL TIP 20. THREE AMOR 20" L.E.D. LIGHTS, TWO IN CARGO AREA AND ONE ON P.S. SIDE SHEET FOR DESIGNATED WALKWAY		21. 3.00" RAISED AERIAL PEDESTAL 22. 1500 GPM HIGH FLOW WATERWAY 23. LIFE PULLEY RESCUE SYSTEM AT AERIAL TIP 24. DEF TANK LOCATED IN COMPARTMENT PER SHOP ORDER		MAXIMUM OAH = 143" (11'-11")		DRAWN BY TKA 29MAR18 CHECKED BY KBO 30MAR18 SHEET SIZE D SHEET NO. 1 OF 1
								CHASSIS DATA MAKE PIERCE MODEL VELOCITY	TITLE 107' ASCENDANT AERIAL AND LADDER BODY ASSEMBLY FOR DALLAS FIRE DEPARTMENT DALLAS, TEXAS DWG NO. 32632AD	