

Pumper, PUC

BODY

Pumper, PUC, Aluminum

CHASSIS

Enforcer Chassis, PUC

CHASSIS

AXLE, FRONT, CUSTOM

19,500 Lb Tak-4 Axle

AXLE, REAR

27,000 Lb Dana Axle

ENGINE

450 HP Cummins L9 Engine

TRANSMISSION

Allison 5th Gen, 3000 EVS P

BUMPER

26" Underslung, Quantum Style

CAB

7010 Enforcer Cab, PUC

BODY

WATER TANK

750 Gallon Poly Water Tank

COMPT, PUMPER, REAR

46.50" FF RollUp Rear Compt w/Tailboard, PUC

COMPT, PUMPER, DRIVER SIDE

189" RollUp/Lap/RollUp Full Height & Depth Front & Rear

COMPT, PUMPER PASS. SIDE

189" RollUp/Lap/RollUp Full Height & Depth Front & Rear

FIRE SUPPRESSION

PUMPHOUSE

Control Zone, PUC

PUMP

1500 GPM Pierce PUC

CROSSLAYS, 1.50"

1.50" Crosslay Not Required

CROSSLAYS, 2.50"

2.50" Crosslay Not Required

GENERATOR

Harrison 6kW MSV Hydraulic Generator


Foam System

Foam System Not Required

Foam Cell

Foam Cell Not Required

Frontal Impact Protection

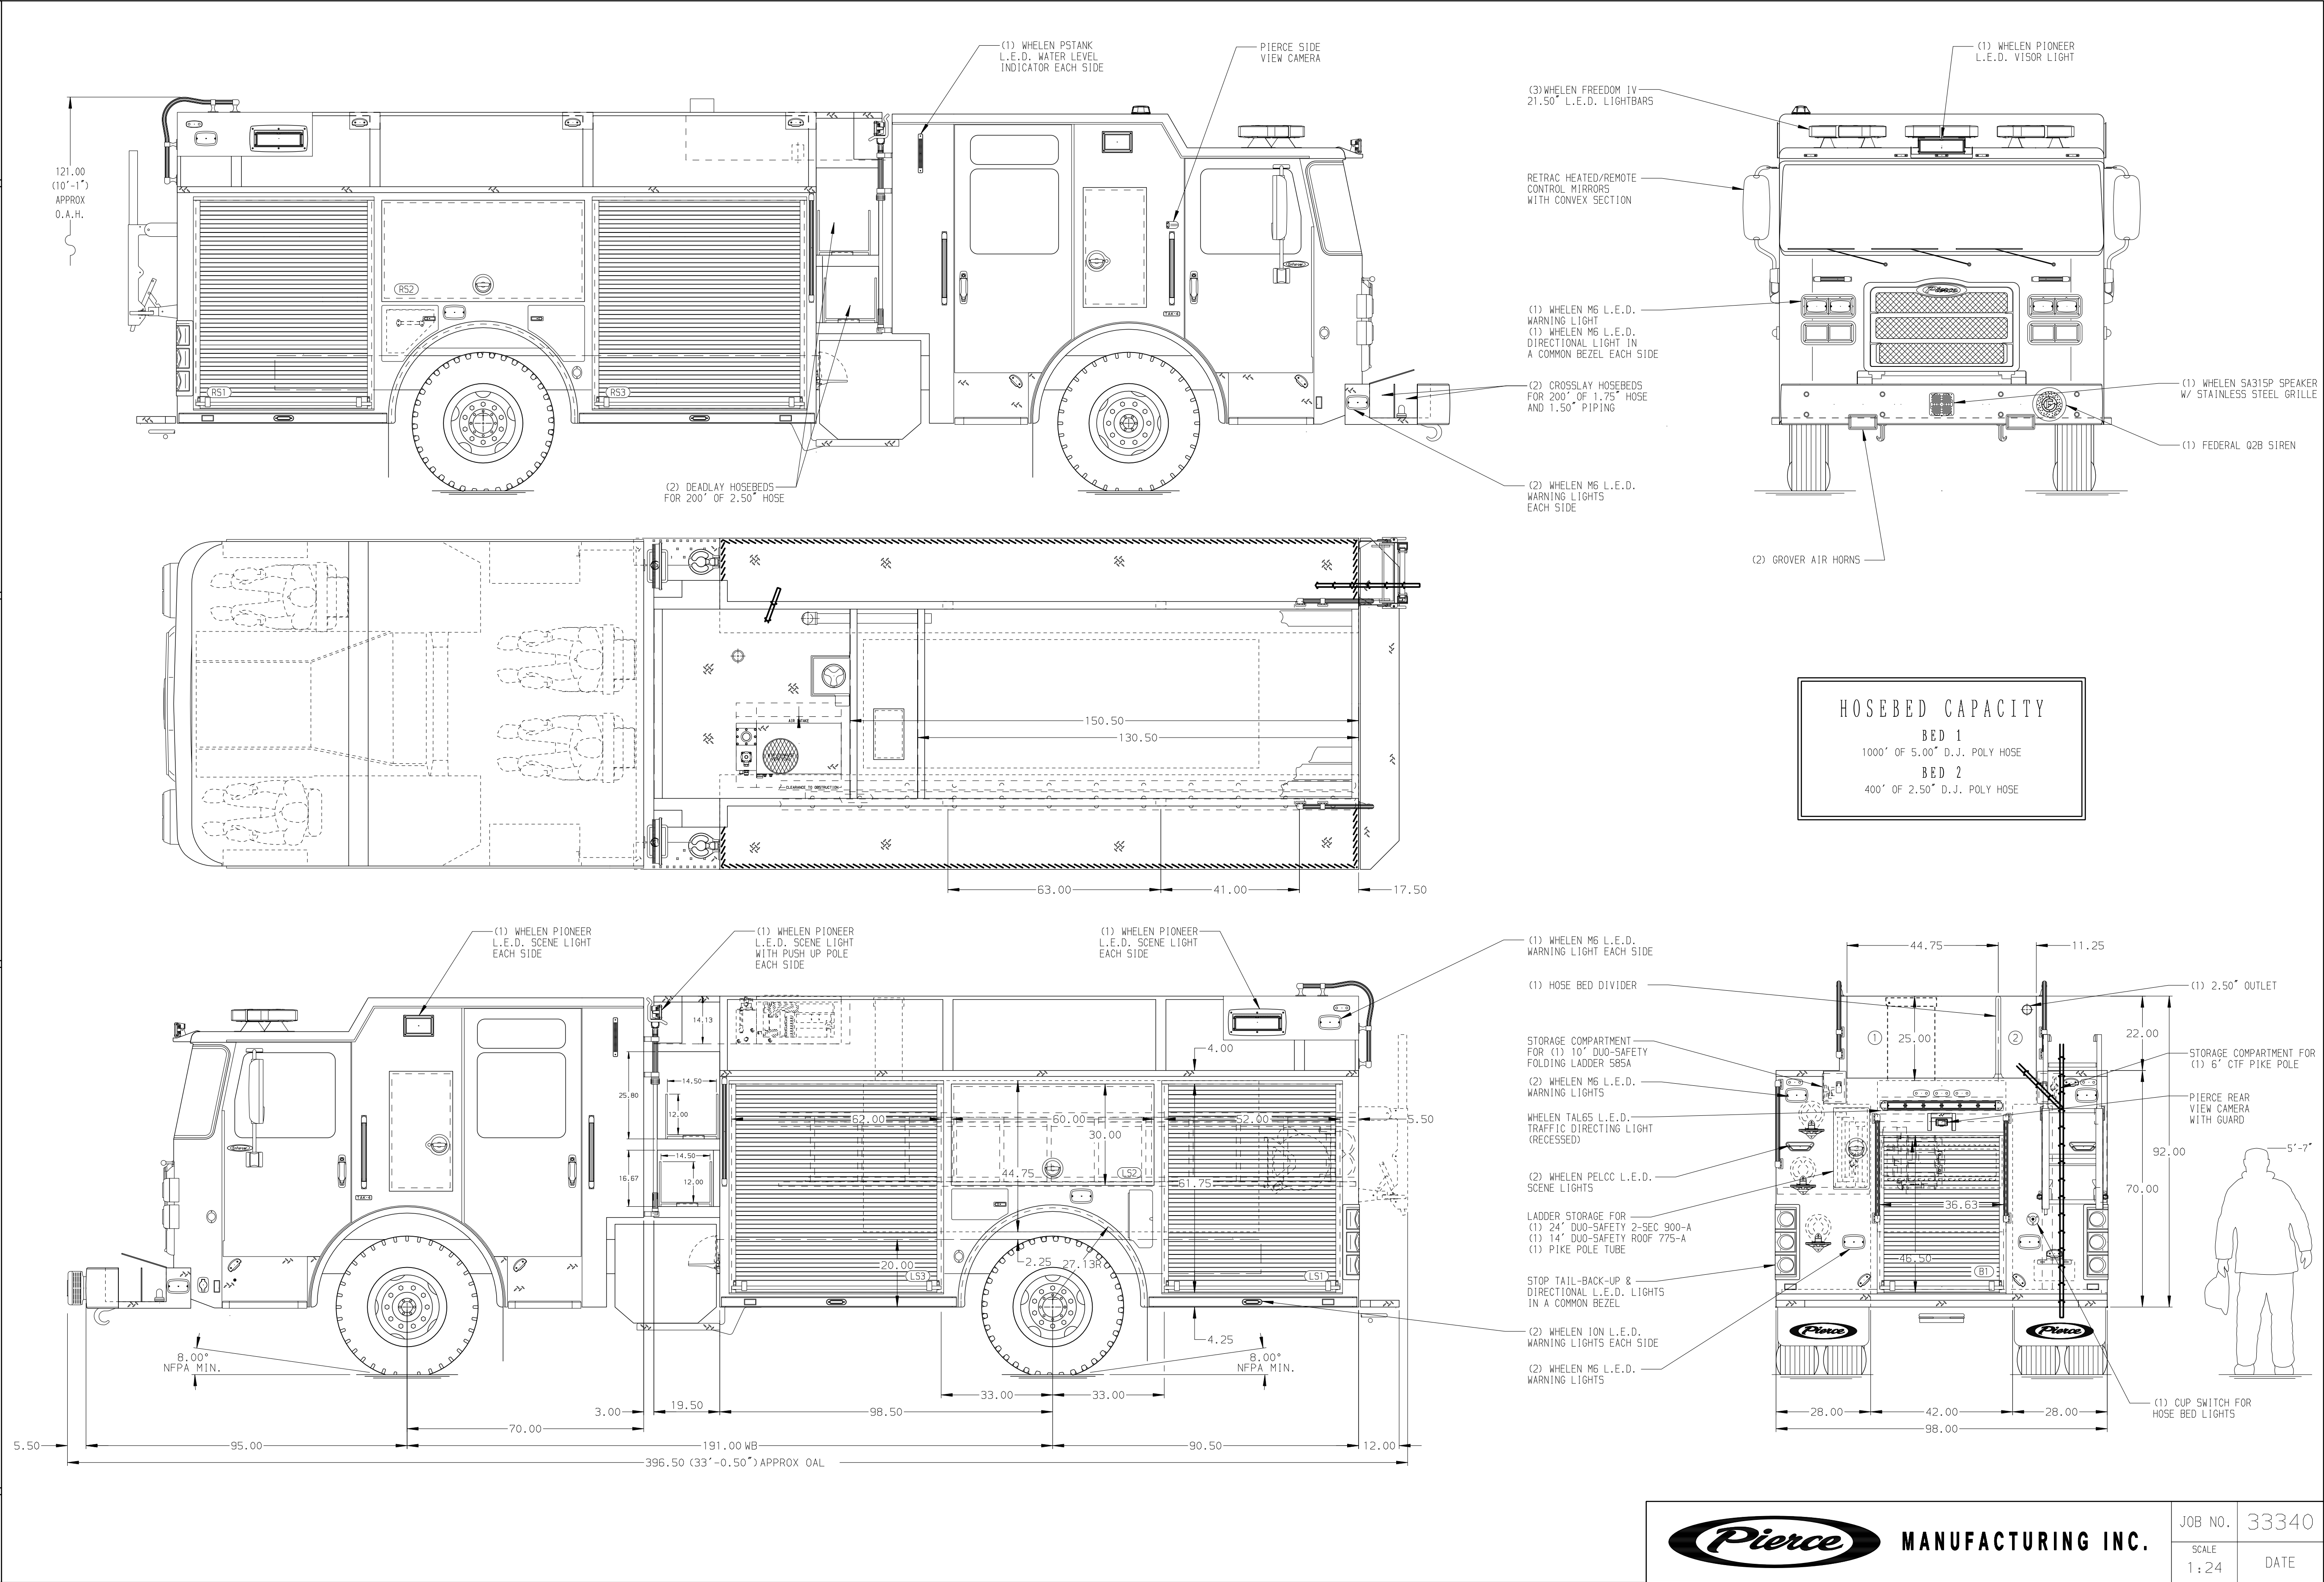

NOTE
DIMENSIONS SHOWN ARE APPROXIMATE AND ARE SUBJECT TO MINOR DEVIATIONS AS MAY OCCUR OR BE NECESSARY IN CONSTRUCTION.
MINOR DETAILS NOT SHOWN.

- SHORELINE RECEPTACLE WITH KUSSMAUL SUPER AUTO-EJECT LOCATED ON IN DRIVERS SIDE CAB CORNER
- AIR INLET WITH DISCONNECT COUPLING IN DRIVER SIDE STEPMILL
- BATTERY CHARGER LOCATED IN COMPARTMENT L53
- BATTERY CHARGE INDICATOR LOCATED ON D.S. SEAT RISER
- TEN ADJUSTABLE SHELVES LOCATED PER SHOP ORDER
- THREE FLOOR MOUNTED SLIDE-OUT TRAYS LOCATED PER SHOP ORDER
- ONE SLIDE-OUT TOOLBOARD LOCATED PER SHOP ORDER
- THREE VERTICAL PARTITIONS LOCATED PER SHOP ORDER
- ONE SWING-OUT TOOLBOARD LOCATED PER SHOP ORDER
- PARTITION BETWEEN COMPARTMENTS R51/B1
- TWO 120V RECEPTACLES LOCATED PER SHOP ORDER
- HANNAY CORD REEL MODEL E1618-17-18 WITH 175' OF 10/3 CABLE LOCATED IN B1
- CIRCUIT BREAKER PANEL LOCATED IN COMPARTMENT L53
- ALUMINUM TREADPLATE ON COMPARTMENT FLOOR LOCATED PER SHOP ORDER

				CHASSIS DATA
				MAKE
				PIERCE
				MODEL
				ENFORCER
REV	DATE	BY	CH	

 MANUFACTURING INC.			JOB NO.	33340
			SCALE 1:24	DATE
TITLE	Pierce PUC Pumper Approval Drawing		DRAWN BY COL	27NOV18
FOR	Bradenton Fire Department		CHECKED BY KBO	29NOV18
DWG NO.	33340AD		SHEET SIZE D	SHEET NO. 1 OF 1