


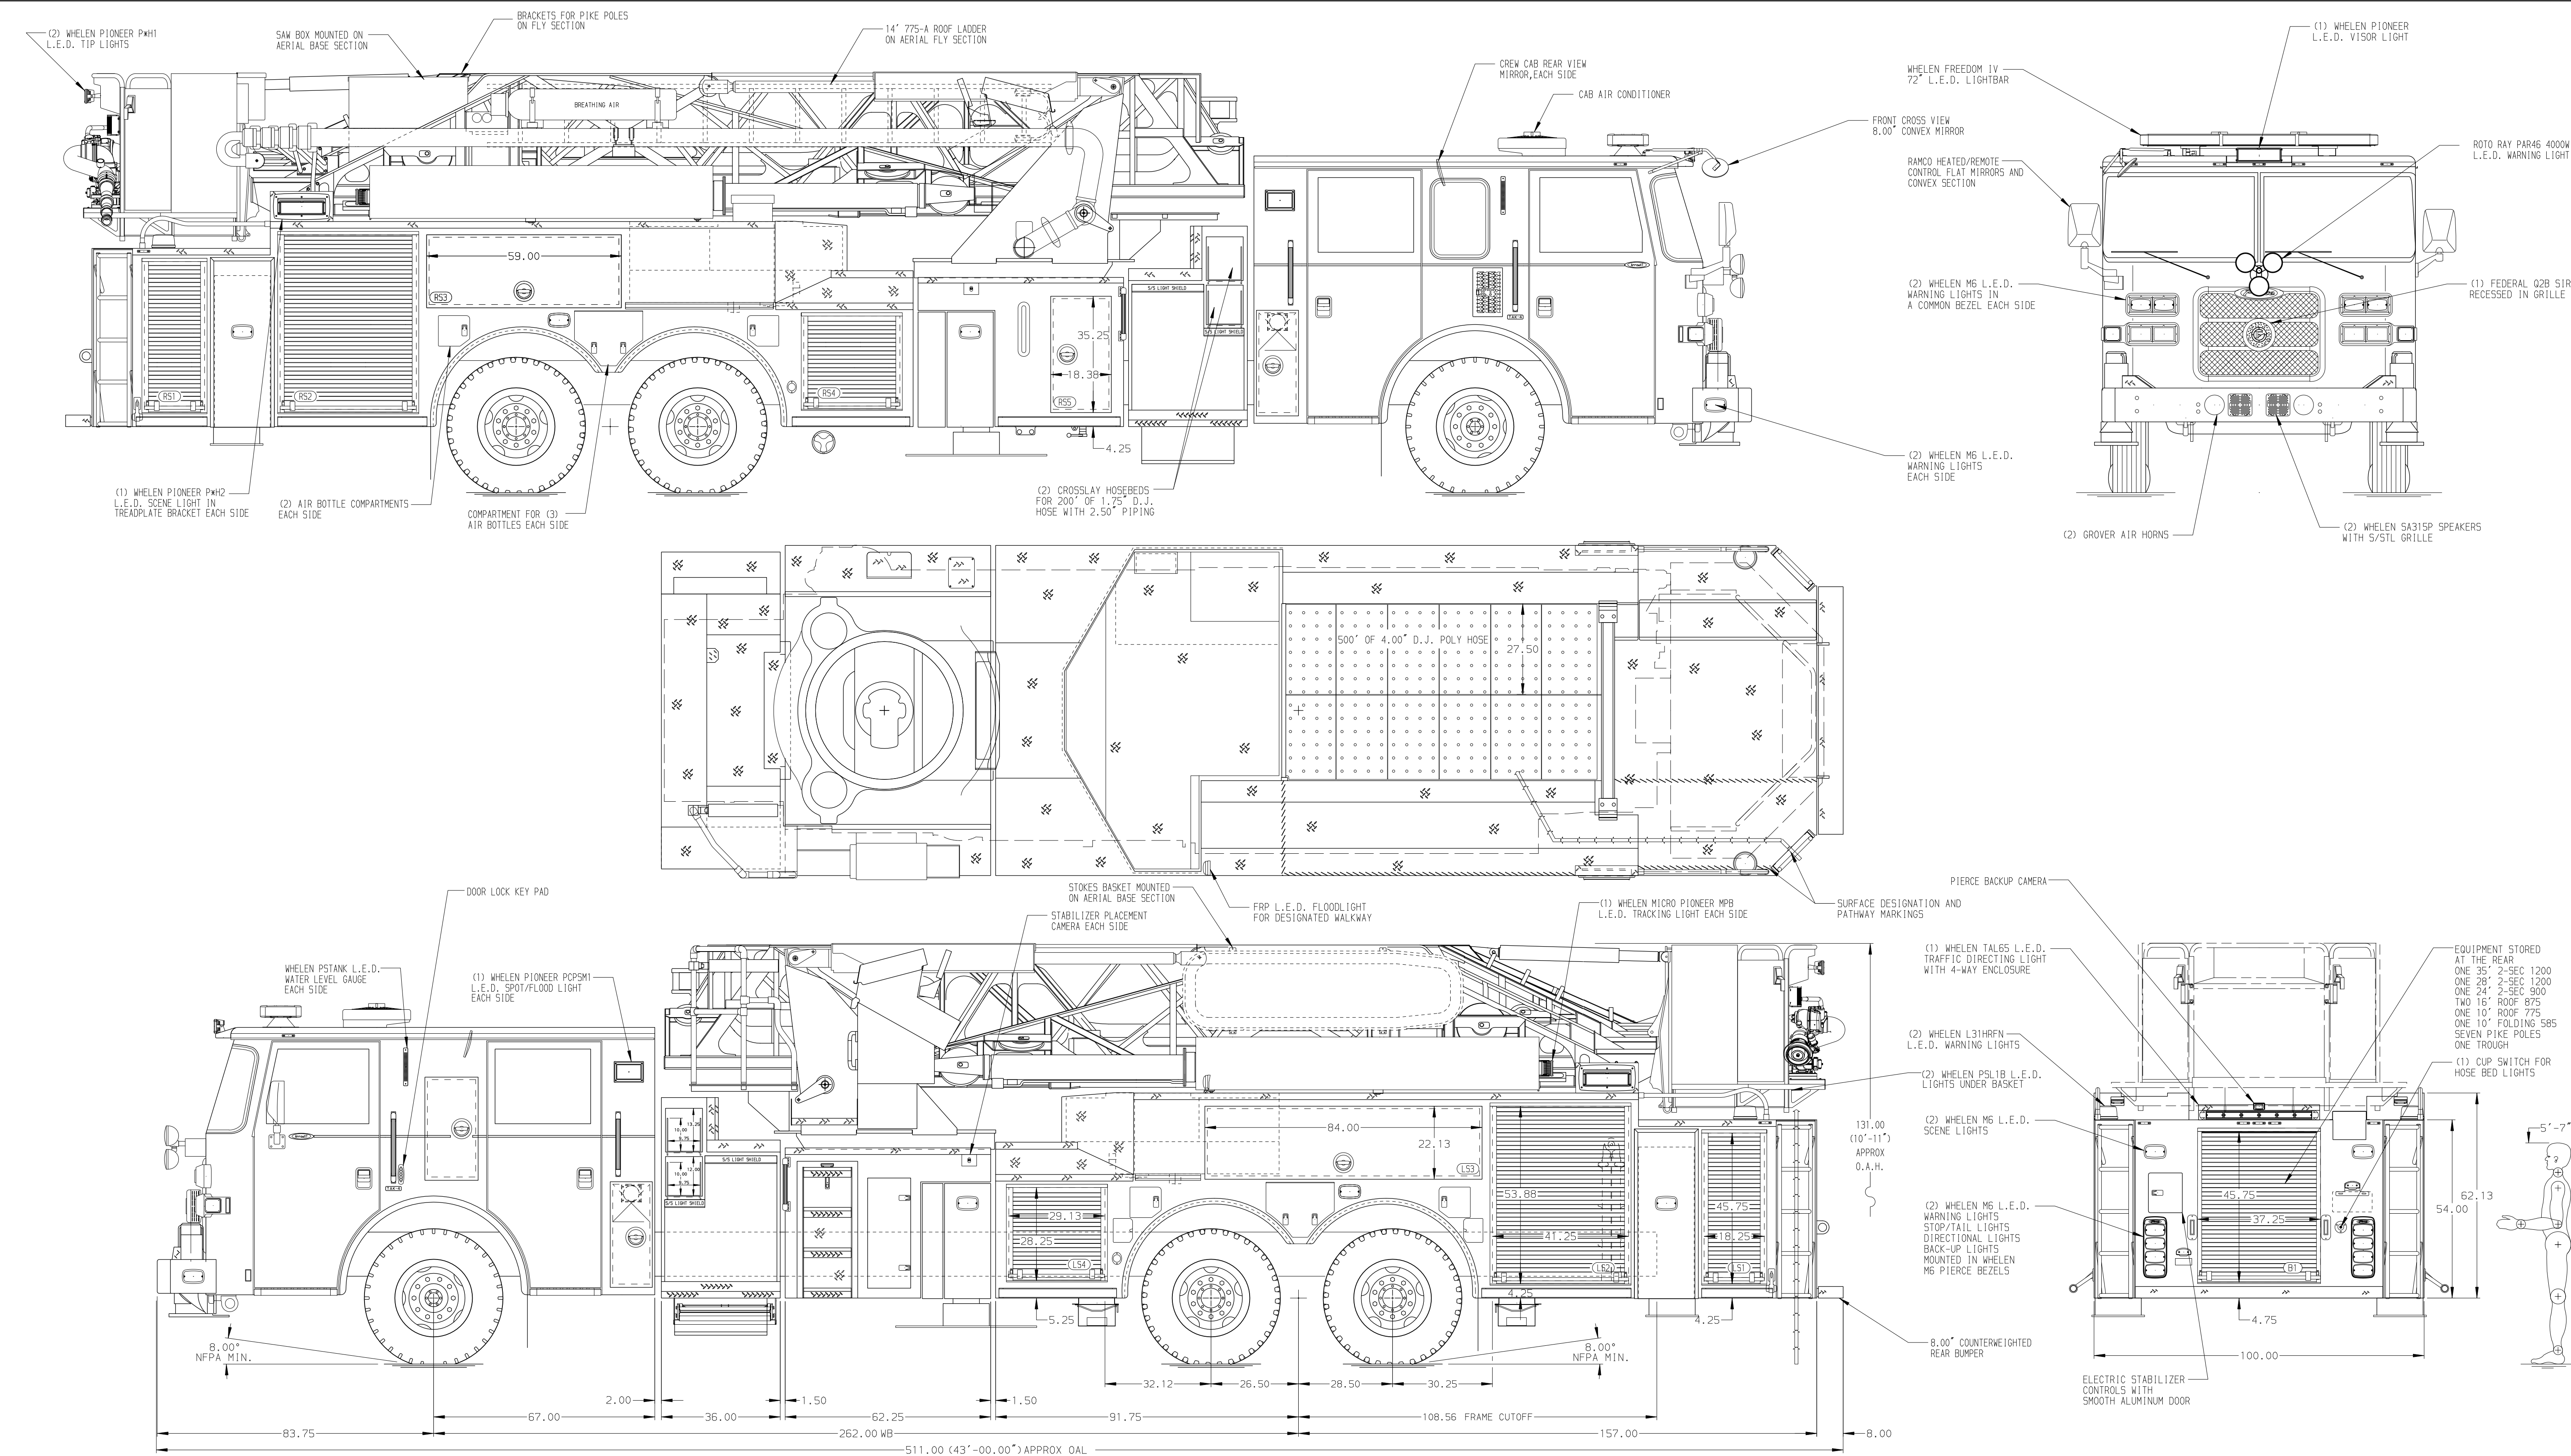

ALUMINUM BODY

NOTE

DIMENSIONS SHOWN ARE APPROXIMATE AND ARE SUBJECT TO MINOR DEVIATIONS AS MAY OCCUR OR BE NECESSARY IN CONSTRUCTION. MINOR DETAILS NOT SHOWN.

1. LEVEL 2 COLD CLIMATE PACKAGE UNDER PUMP HOUSE
2. AIR INLET WITH DISCONNECT COUPLING IN THE DRIVER SIDE STEPWELL
3. BATTERY CHARGER LOCATED IN COMPARTMENT PER SHOP ORDER
4. BATTERY CHARGE INDICATOR LOCATED NEAR DRIVER SEAT RISER WITH BRACKET
5. EIGHT ADJUSTABLE SHELVES IN COMPARTMENTS PER SHOP ORDER
6. NON-RAISED AERIAL PEDESTAL
7. 3-IN-1 LVPEDCOMB BRACKETS AT AERIAL BASKET
8. NYLON STRAP WITH VELCRO IN COMPARTMENTS-AUTOP
9. ONE FULL HEIGHT VERTICAL PARTITION IN COMPARTMENTS PER SHOP ORDER
10. 2-WAY INTERCOM SYSTEM BETWEEN AERIAL TIP AND TURNTABLE

11. (1)120V DUPLEX RECEPTACLE LOCATED IN COMPARTMENTS PER SHOP ORDER
12. TWO TILT/SLIDE-OUT TRAY IN COMPARTMENTS PER SHOP ORDER
13. ONE ADJUSTABLE 1000 BOARD MOUNTED TO SLIDE-OUT TRAY IN COMPARTMENT PER SHOP ORDER
14. ONE FLOOR MOUNTED SLIDE-OUT TRAY WITH 2.00" SIDES IN COMPARTMENTS PER SHOP ORDER
15. ONE LITTLE GIANT MODEL 13 STORED VERTICALLY IN COMPARTMENT PER SHOP ORDER
16. REAR EXTERIOR CAB WALL TO BE ALUMINUM TREADPLATE
17. WHEEL CHOCKS STORAGE LOCATED PER SHOP ORDER
18. TWO SHORLINE STRAIGHT BLADE RECEPTACLES LOCATED IN DS STEP WELL
19. TWO CABLE RELEASE LOCATED IN COMPARTMENT PER SHOP ORDER
20. RUNG LIGHTING L.E.D. ON AERIAL

REV	DATE	BY	CH	ARROW	XT
▽	16OCT19	LWE	PJP	MAKE	
▽	06SEPT19	LWE	CHR	PIERCE	
▽	13JUN19	SVA	NDA	MODEL	



MANUFACTURING INC.

TITLE 100' ASCENDANT AERIAL TOWER AND BODY ASSEMBLY
300 GALLON WATER TANK

FOR CITY OF DULUTH
DULUTH, MN

DWG NO.

33343AD

JOB NO. 33343

SCALE 1:24 DATE

DRAWN BY SVA 03JUN19

CHECKED BY NDA 07JUN19

SHEET SIZE D SHEET NO.

1 OF 1