


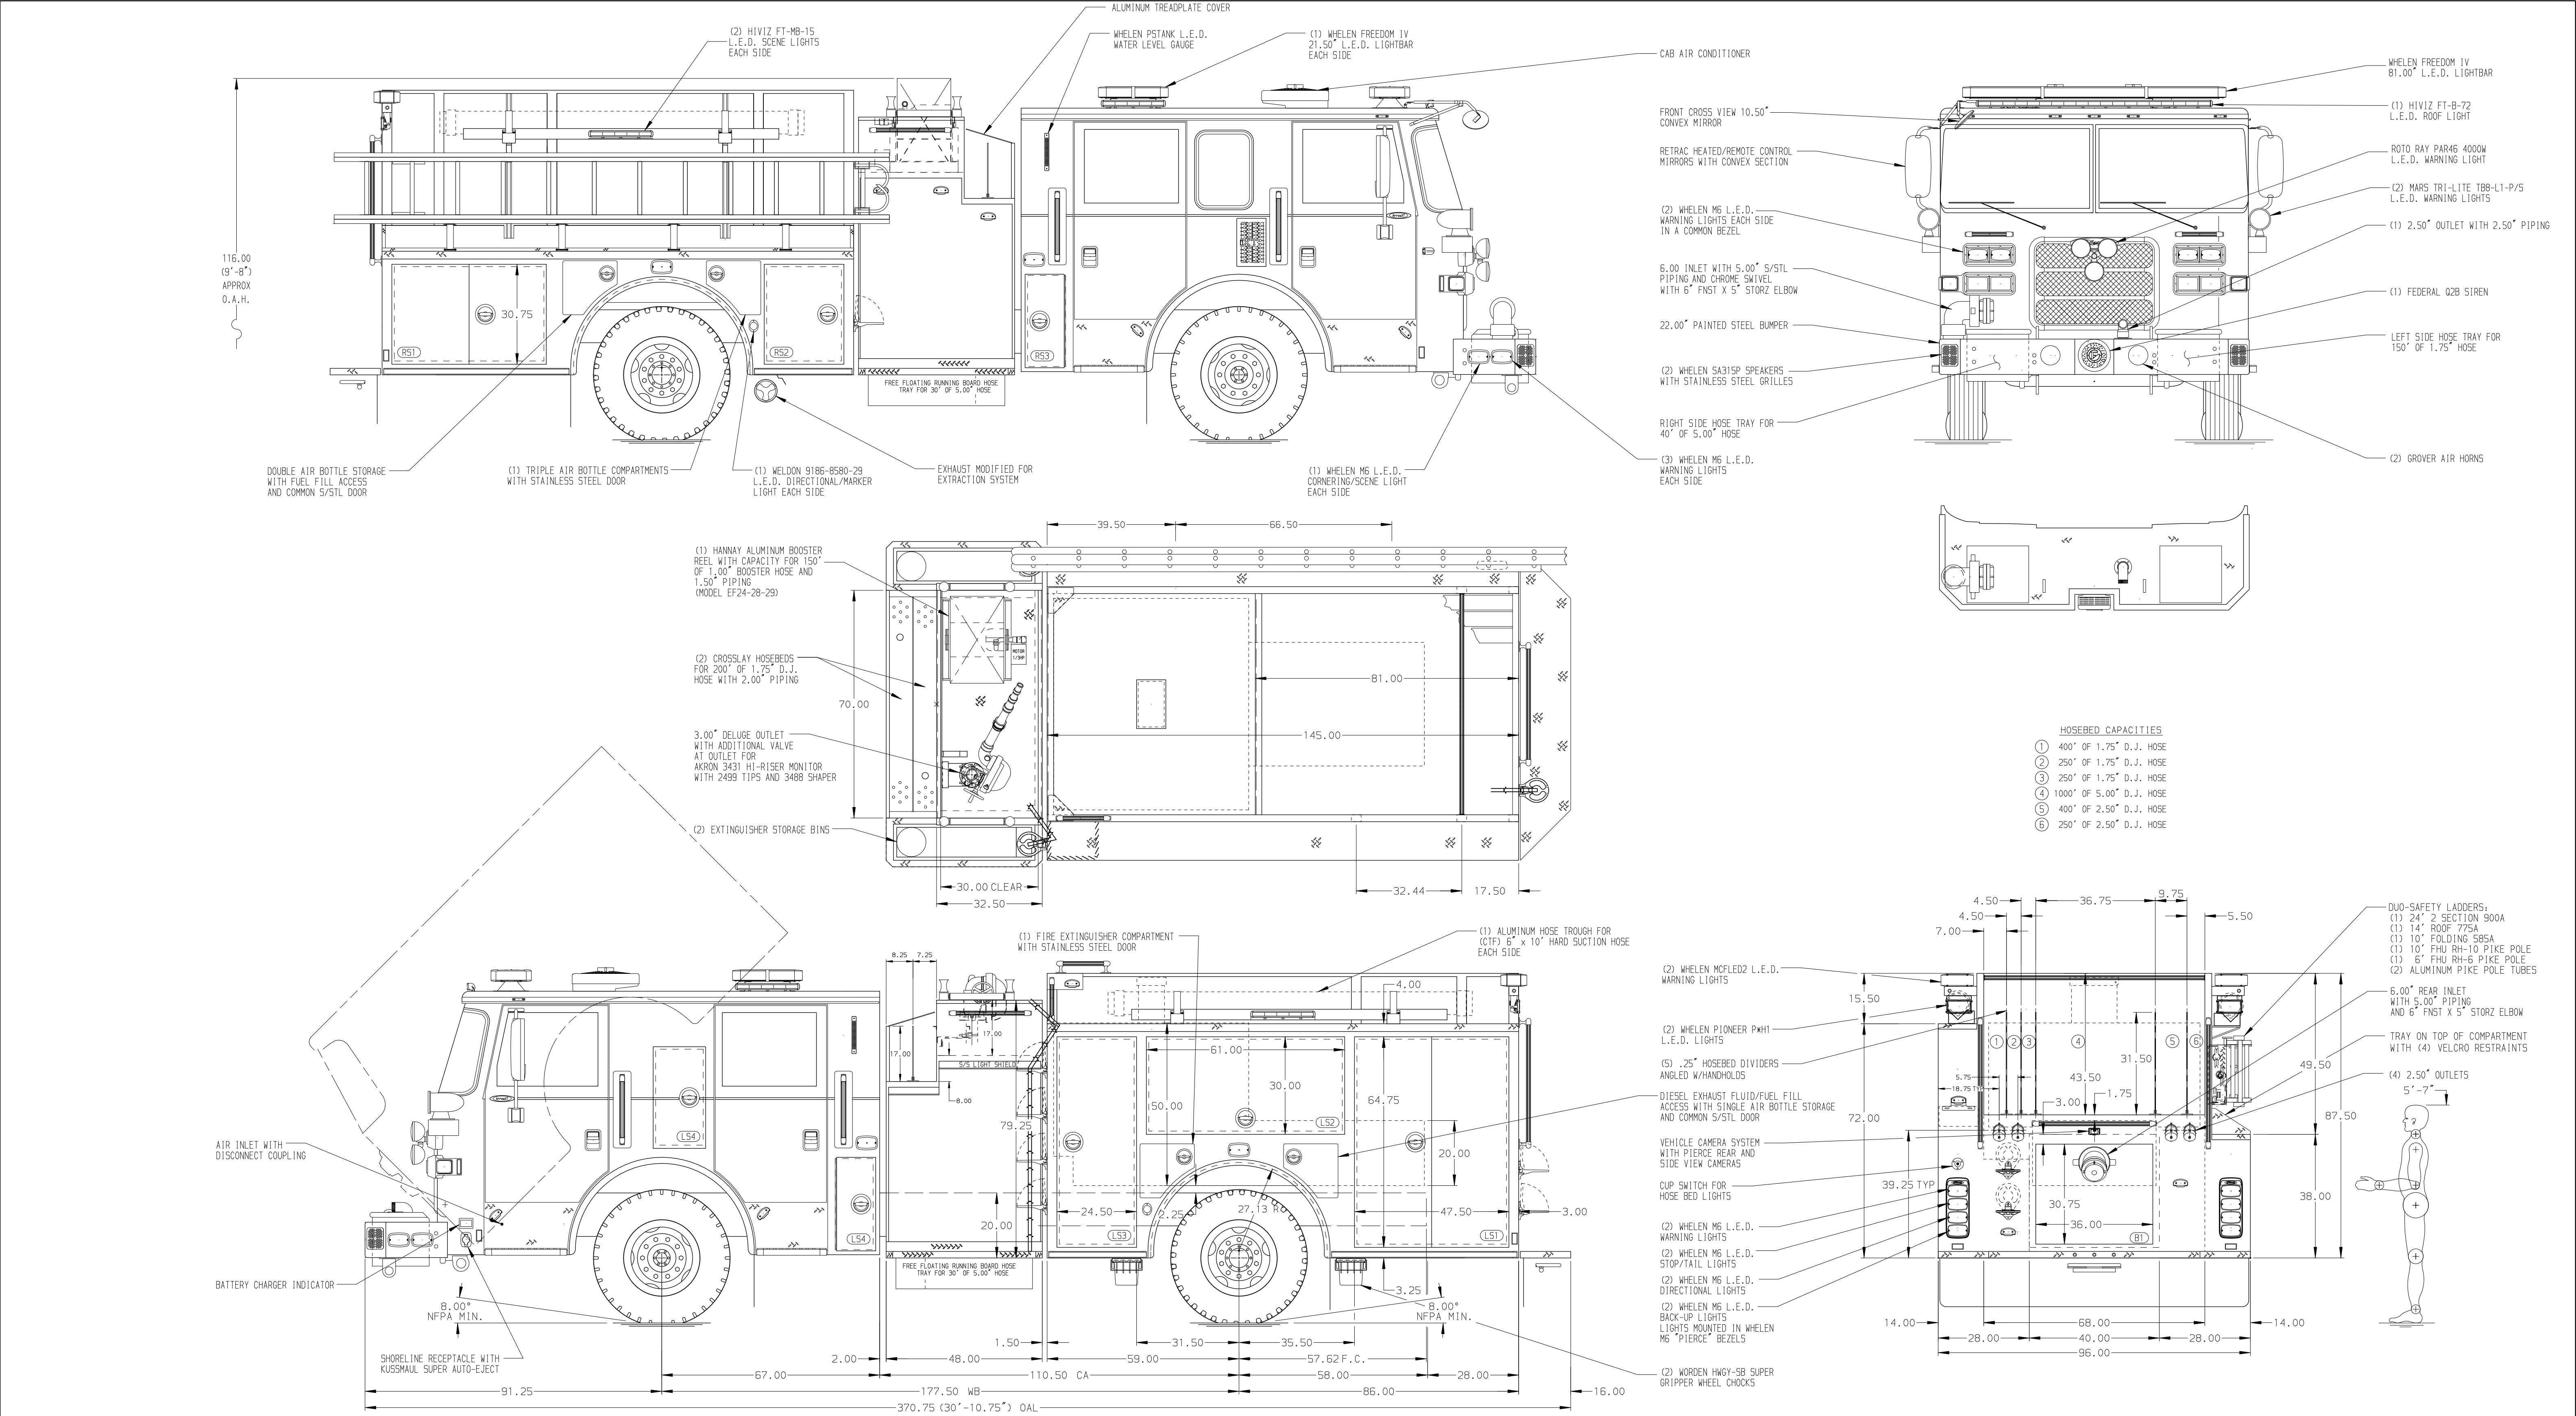

HOSEBED CAPACITIES

- ① 400' OF 1.75" D.J. HOSE
- ② 250' OF 1.75" D.J. HOSE
- ③ 250' OF 1.75" D.J. HOSE
- ④ 1000' OF 5.00" D.J. HOSE
- ⑤ 400' OF 2.50" D.J. HOSE
- ⑥ 250' OF 2.50" D.J. HOSE

ALUMINUM BODY

SIDE ROLL AND FRONTAL IMPACT PROTECTION

NOTE
DIMENSIONS SHOWN ARE APPROXIMATE AND ARE SUBJECT TO MINOR DEVIATIONS AS MAY OCCUR OR BE NECESSARY IN CONSTRUCTION.
MINOR DETAILS NOT SHOWN.

1. DUAL L.E.D. LIGHT STRIPS LOCATED IN HOSE BED
2. PULL STRAP FOR DOOR LOCATED IN COMPARTMENT LS2
3. REVERSED HINGED DOOR ON COMPARTMENTS LS1, RS1
4. ONE FULL WIDTH/DEPTH ADJUSTABLE SHELF IN COMPARTMENT LS3, THREE IN LS1
5. ONE SMOOTH ALUMINUM TOOL BOARD WITH TRACKS IN COMPARTMENT LS2, LS3
6. PARTITION BETWEEN COMPARTMENTS LS1/B1 AND RS1/B1
7. ONE VERTICAL DIVIDER LOCATED IN COMPARTMENT B1

REV	DATE	BY	CH	ARROW	XT
▽	03JUN19	MWA	JGO		CHASSIS DATA
▽	12APR19	JWO	JGO		MAKE
▽	07FEB19	JWO	JGO		PIERCE
▽	25JAN19	JWO	CDU		MODEL

		JOB NO.	33347
		SCALE	1:24
		DATE	
TITLE		DRAWN BY	JWO
FOR		CHECKED BY	CDU
DWG NO.		SHEET SIZE	D
		SHEET NO.	1 OF 1

2000-D-750P, 145", FULL HEIGHT & FOLDER D.S., LOW P.S.
(2) X-LAYS, DELUGE
SALISBURY FIRE DEPARTMENT
SALISBURY, NORTH CAROLINA

33347AD