
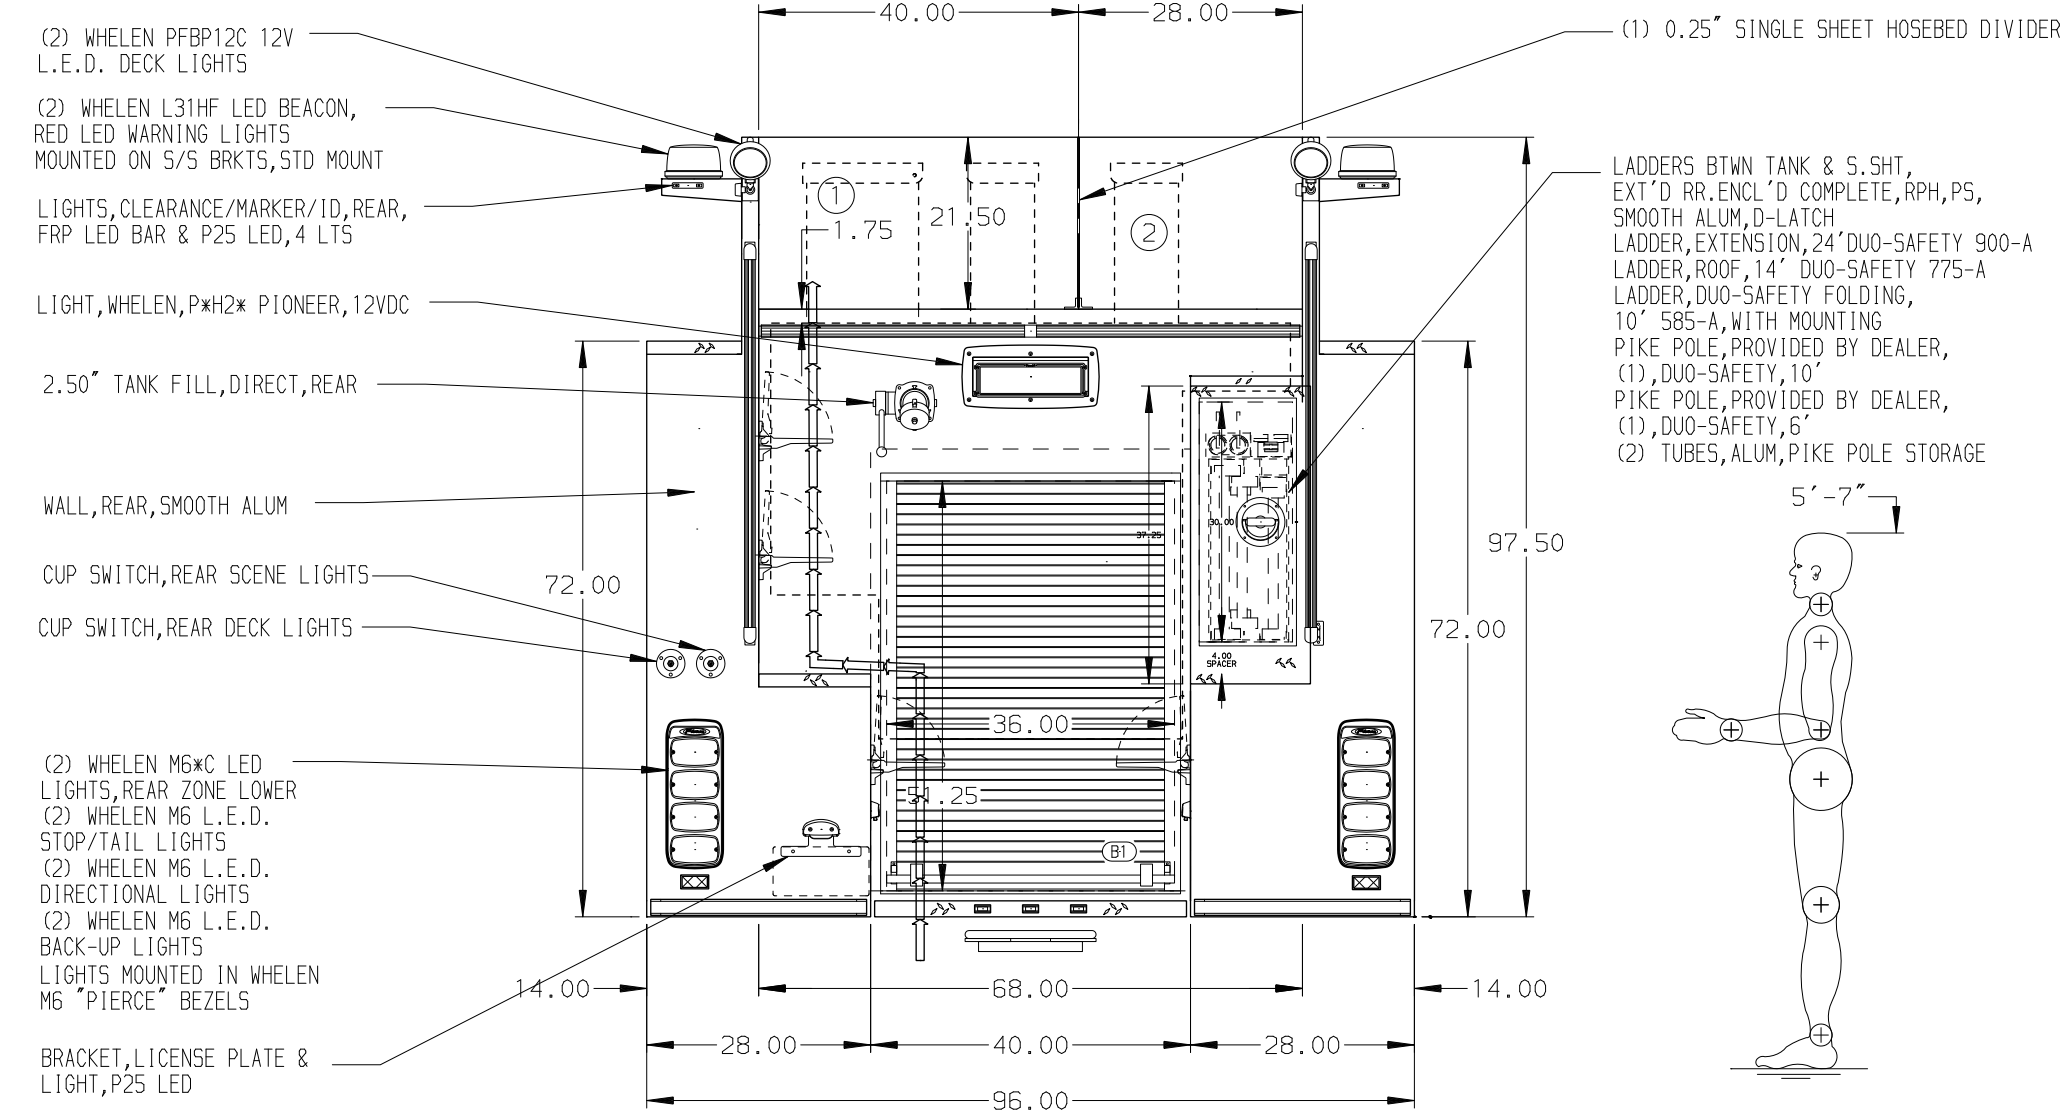
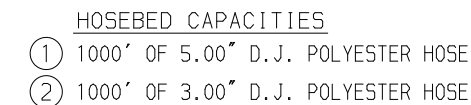


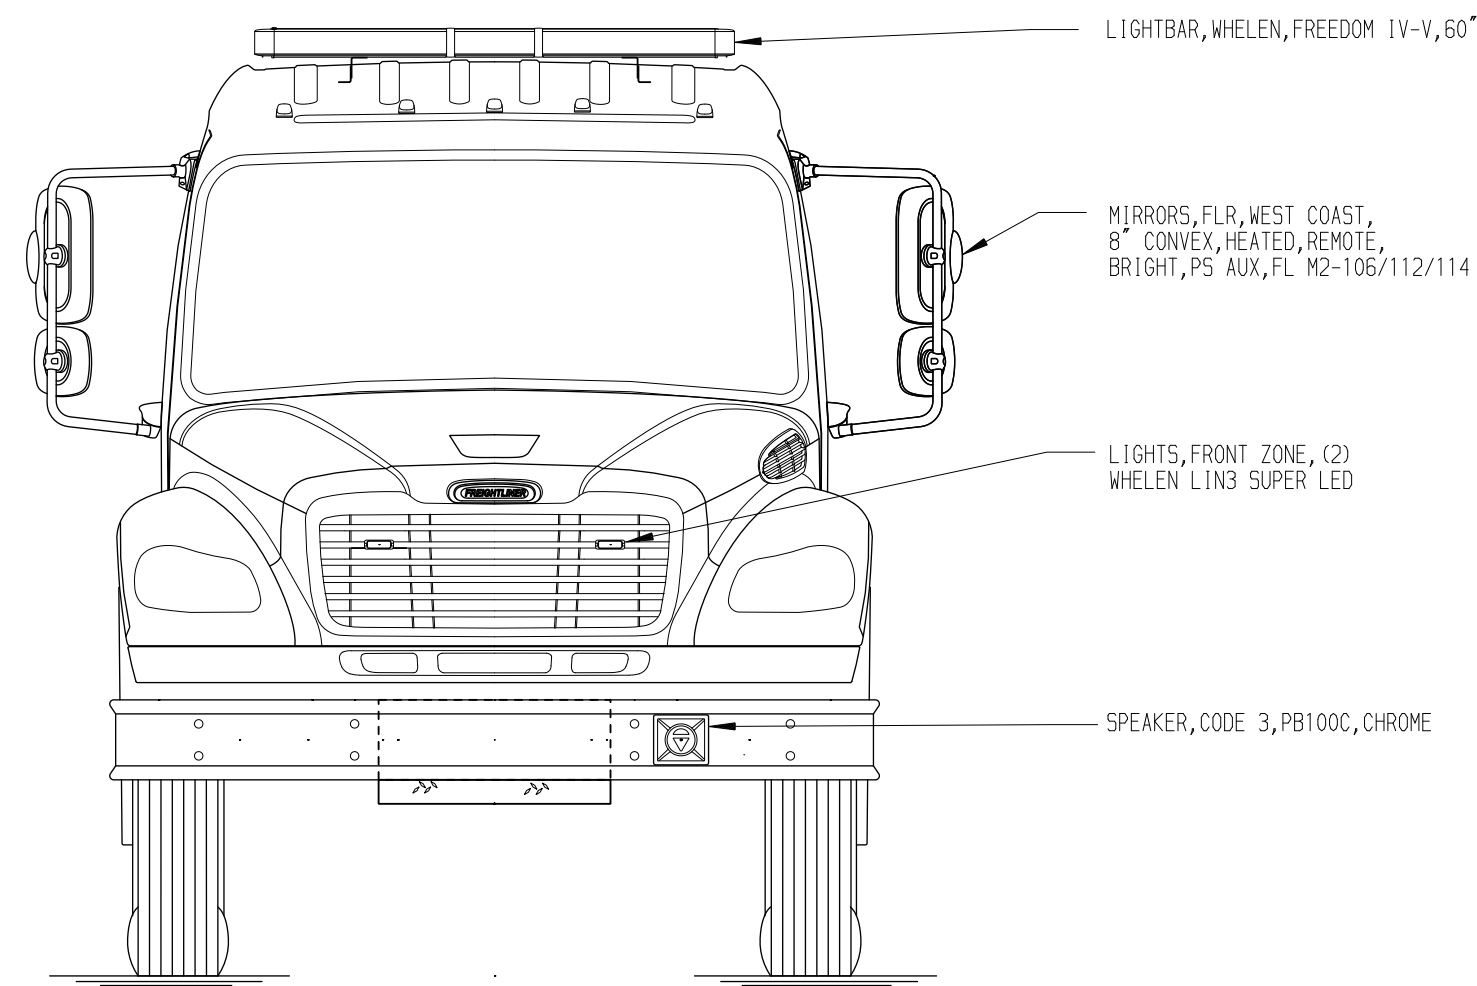

BRADENTON, FLORIDA

SCALE
1 34

1 34

DRAWN BY	
----------	--

JLA	15APR19
-----	---------

CHECKED BY	16 APR 10
------------	-----------

RWI	16APR19
-----	---------

SHEET SIZE	SHEET NO.
D	

DIMENSIONS SHOWN ARE APPROXIMATE
AND ARE SUBJECT TO MINOR DEVIATIONS
AS MAY OCCUR OR BE NECESSARY IN
CONSTRUCTION.
MINOR DETAILS NOT SHOWN.

				CHASSIS DATA
	16JUL19	CRH	DDR	MAKE
	07JUN19	JLA	GSC	FL
	29APR19	JLA	RWI	MODEL
REV	DATE	BY	CH	M2-106

TITLE	1500-D-955P, 20 & 25 FOAM, 152" BODY DS & PS FULL HGT 48" TOP MOUNT W/19" WALKWAY, (2) 1.50" CROSSLAYS
-------	---

FOR	SIDNEY RURAL FIRE DEPARTMENT SIDNEY, MONTANA
-----	---

DWG
NO.

33397AD