

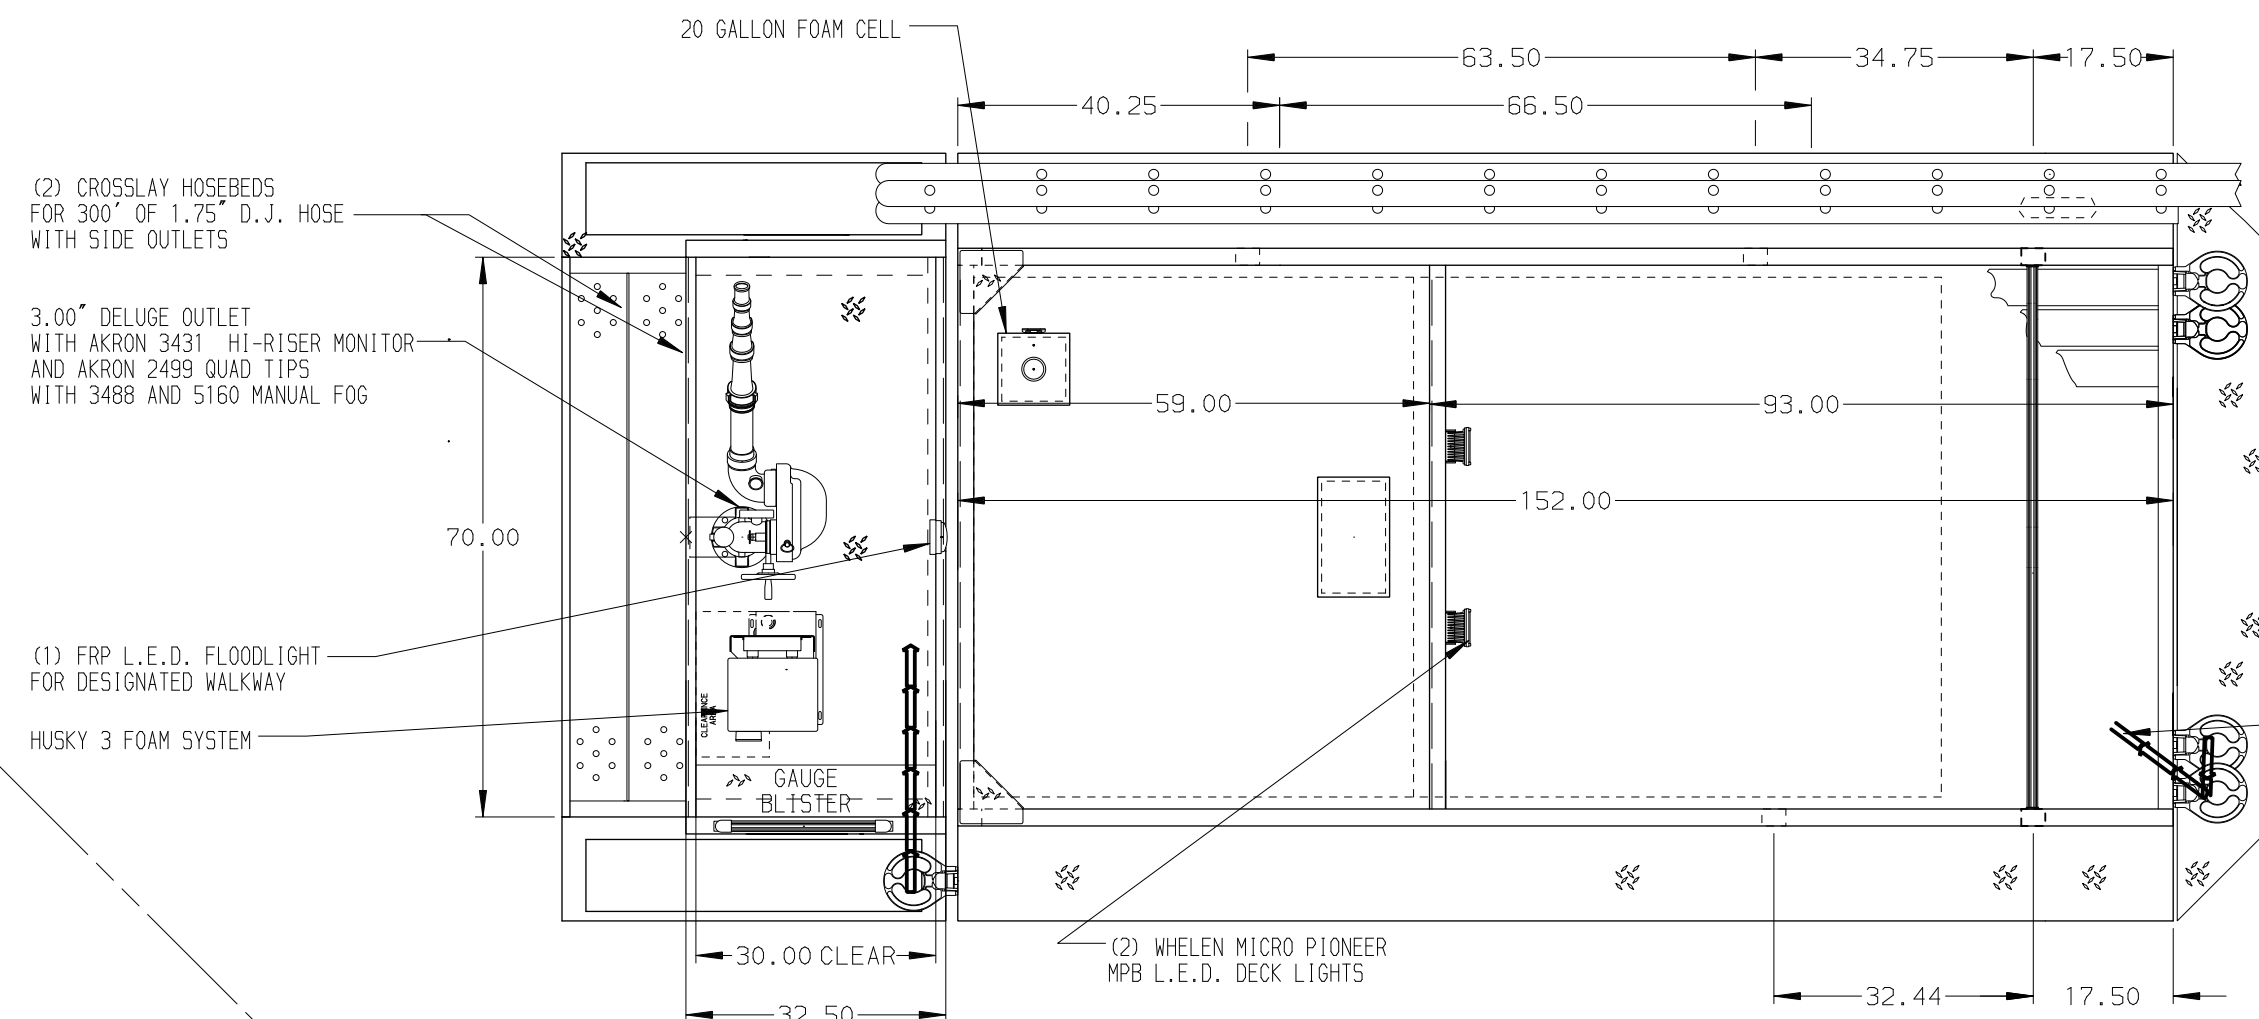


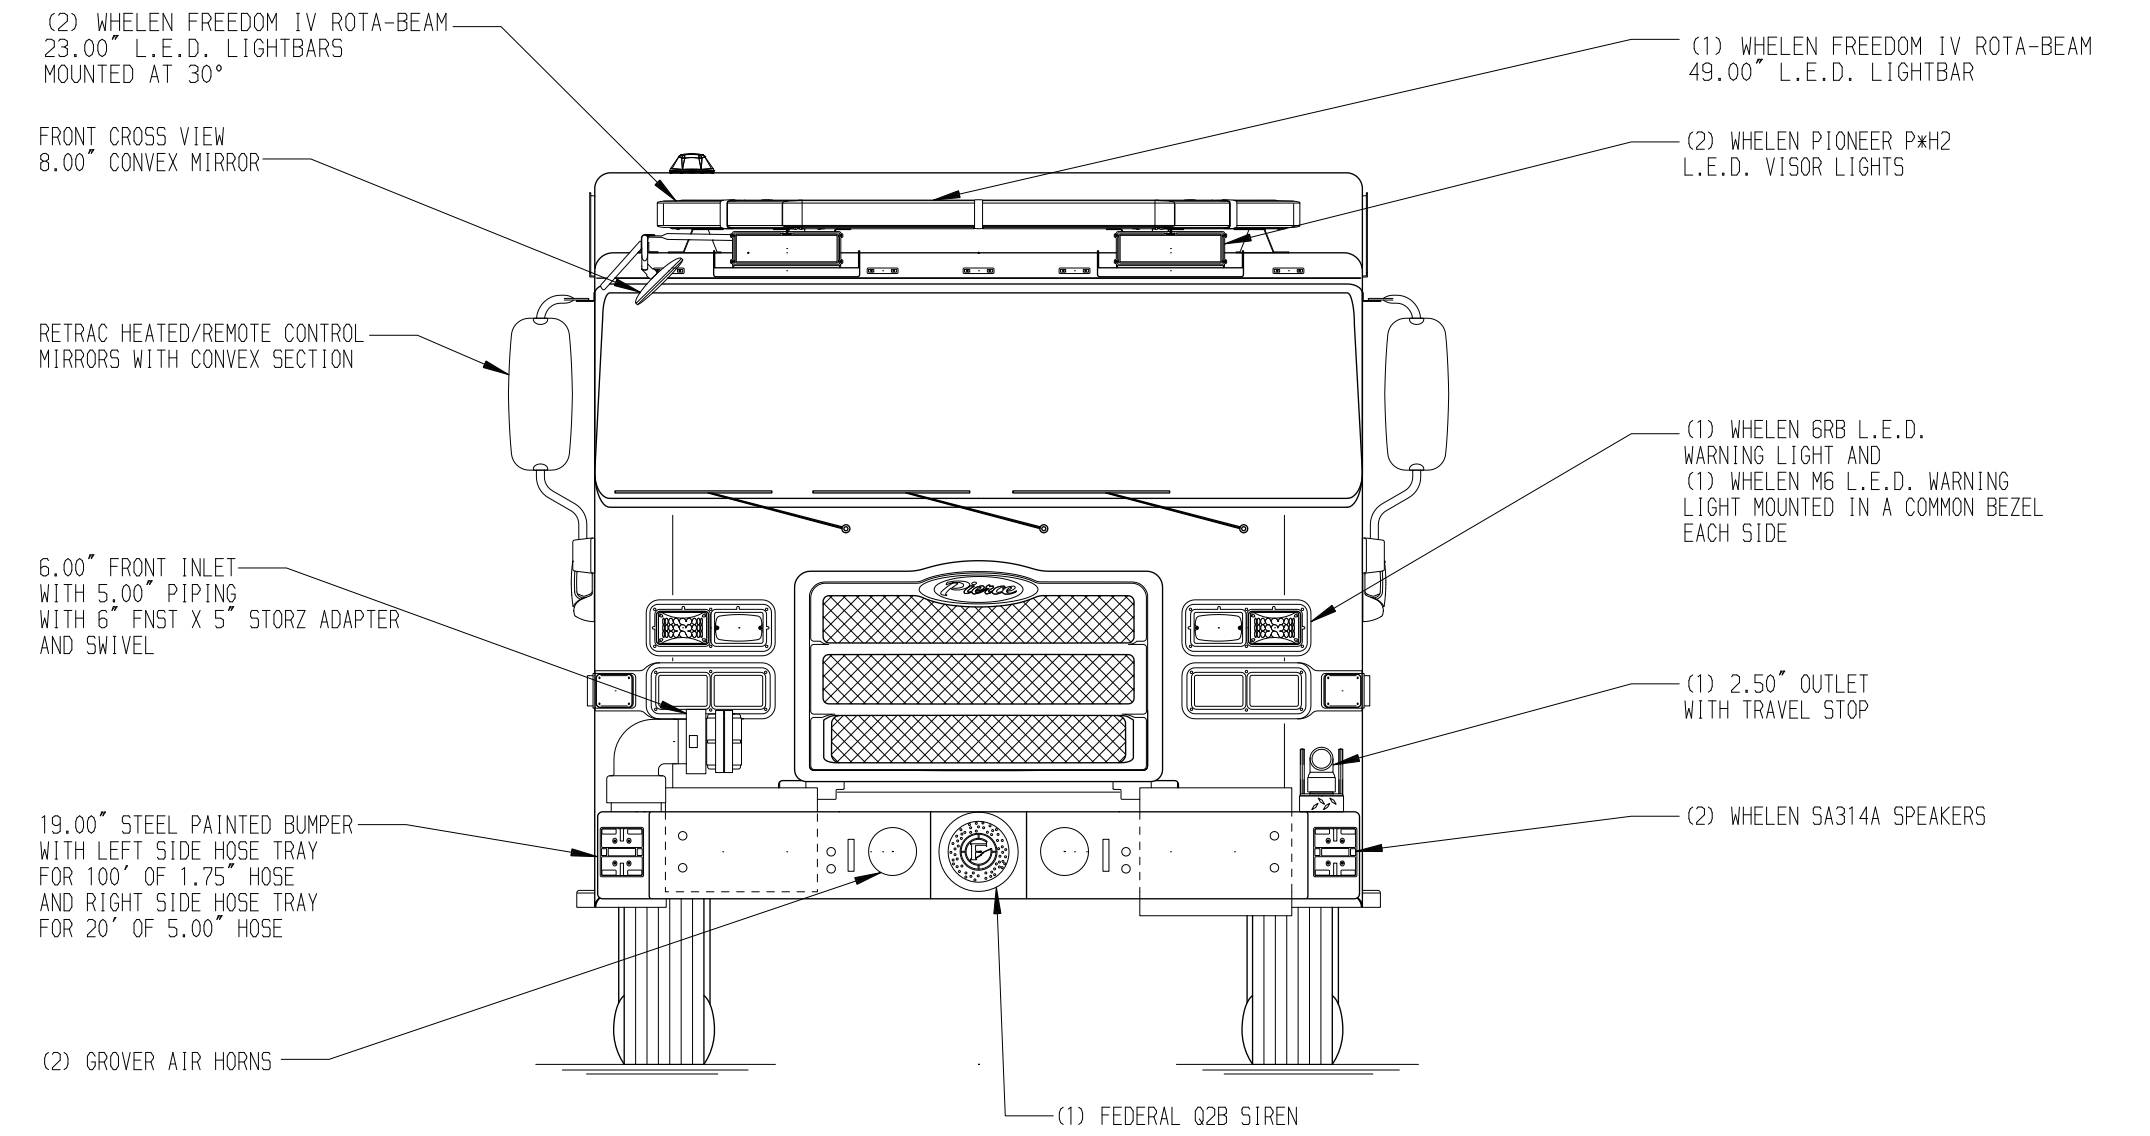

SURFACE DESIGNATION AND PATHWAY MARKINGS

- HOSEBED CAPACITIES
- ① 300' OF 1.75" HOSE OVER 500' OF 2.50" HOSE
 - ② 600' OF 2.50" HOSE
 - ③ 600' OF 3.00" HOSE
 - ④ 1100' OF 5.00" HOSE
 - ⑤ 300' OF 1.75" HOSE OVER 500' OF 2.50" HOSE

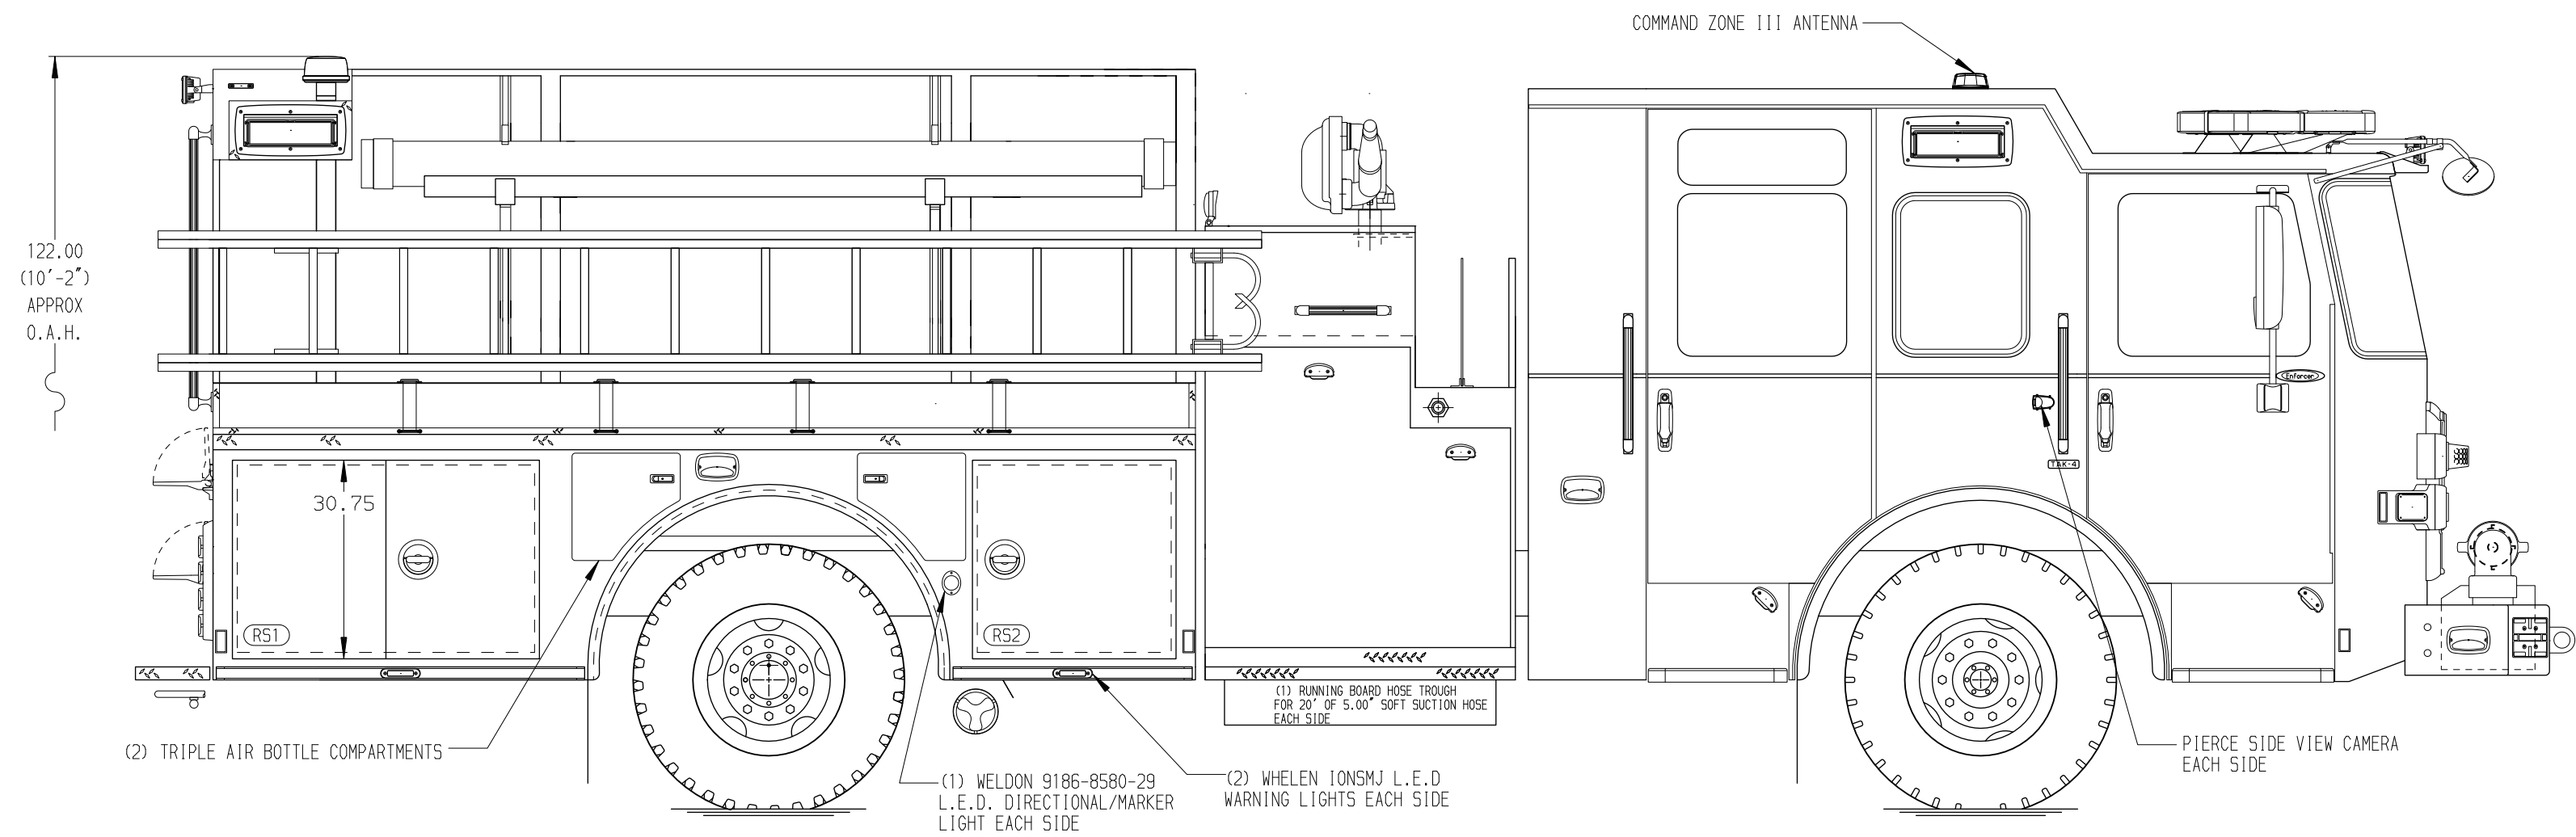