

PUMPER BODY

Long Aluminum 2nd Gen Pumper

CHASSIS

Velocity Chassis (Big Block)

CHASSIS AXLE, FRONT, CUSTOM
22,800 Lb TAK-4 Axle

AXLE, REAR
27,000 Lb Meritor Axle

ENGINE
525 HP DD13 Engine

TRANSMISSION
Allison 5th Gen, 4000 EVS P

BUMPER
22" Extended Painted Steel

CAB
7010 Velocity FR Cab

BODY

WATER TANK

500 Gallon Poly Water Tank
COMPT, PUMPER, REAR
30.75" FF RollUp Rear Compt

COMPT, PUMPER, LEFT SIDE
161" RollUp Full Height & Depth Front & Rear

COMPT, PUMPER, RIGHT SIDE
161" RollUp Full Height & Depth Front & Rear

FIRE SUPPRESSION PUMPHOUSE

56" Control Zone Side Mount

PUMP

2000 GPM Waterous CMU

CROSSLAYS, 1.50"
(2) 1.50" Standard Capacity

CROSSLAYS, 2.50"
(1) 2.50" Standard Capacity

SPEEDLAYS
Speedlays Not Required

GENERATOR
Harrison 6kW MSV Hydraulic Generator

Foam System
Foam System Not Required


Foam Cell
Foam Cell Not Required

Frontal Impact Protection

NOTE
DIMENSIONS SHOWN ARE APPROXIMATE AND ARE SUBJECT TO MINOR DEVIATIONS AS MAY OCCUR OR BE NECESSARY IN CONSTRUCTION. MINOR DETAILS NOT SHOWN.

1. SHORELINE RECEPTACLE WITH KUSSMAUL SUPER AUTO-EJECT LOCATED IN DRIVERS STEP AREA
2. AIR INLET WITH DISCONNECT COUPLING IN THE DRIVER SIDE STEPMELL
3. BATTERY CHARGER LOCATED IN COMPARTMENT PER SHOP ORDER
4. BATTERY CHARGE INDICATOR LOCATED NEAR DRIVER SEAT RISER WITH BRACKET
5. NINE ADJUSTABLE SHELVES LOCATED PER SHOP ORDER
6. ONE FLOOR MOUNTED SLIDE-OUT TRAY IN COMPARTMENT PER SHOP ORDER
7. ONE SLIDE-OUT TOOLBOARD LOCATED PER SHOP ORDER
8. CIRCUIT BREAKER PANEL LOCATED PER SHOP ORDER
9. AKRON CORD EREL MODEL ERWC-15-10 W/ 200' OF 12/3 CABLE LOCATED PER SHOP ORDER
10. ONE VERTICAL PARTITION LOCATED PER SHOP ORDER

11. FOUR 2100 AIR BOTTLE HOLDERS LOCATED PER SHOP ORDER
12. TWO 120V 6-PLATE RECEPTACLE STRIPS LOCATED PER SHOP ORDER

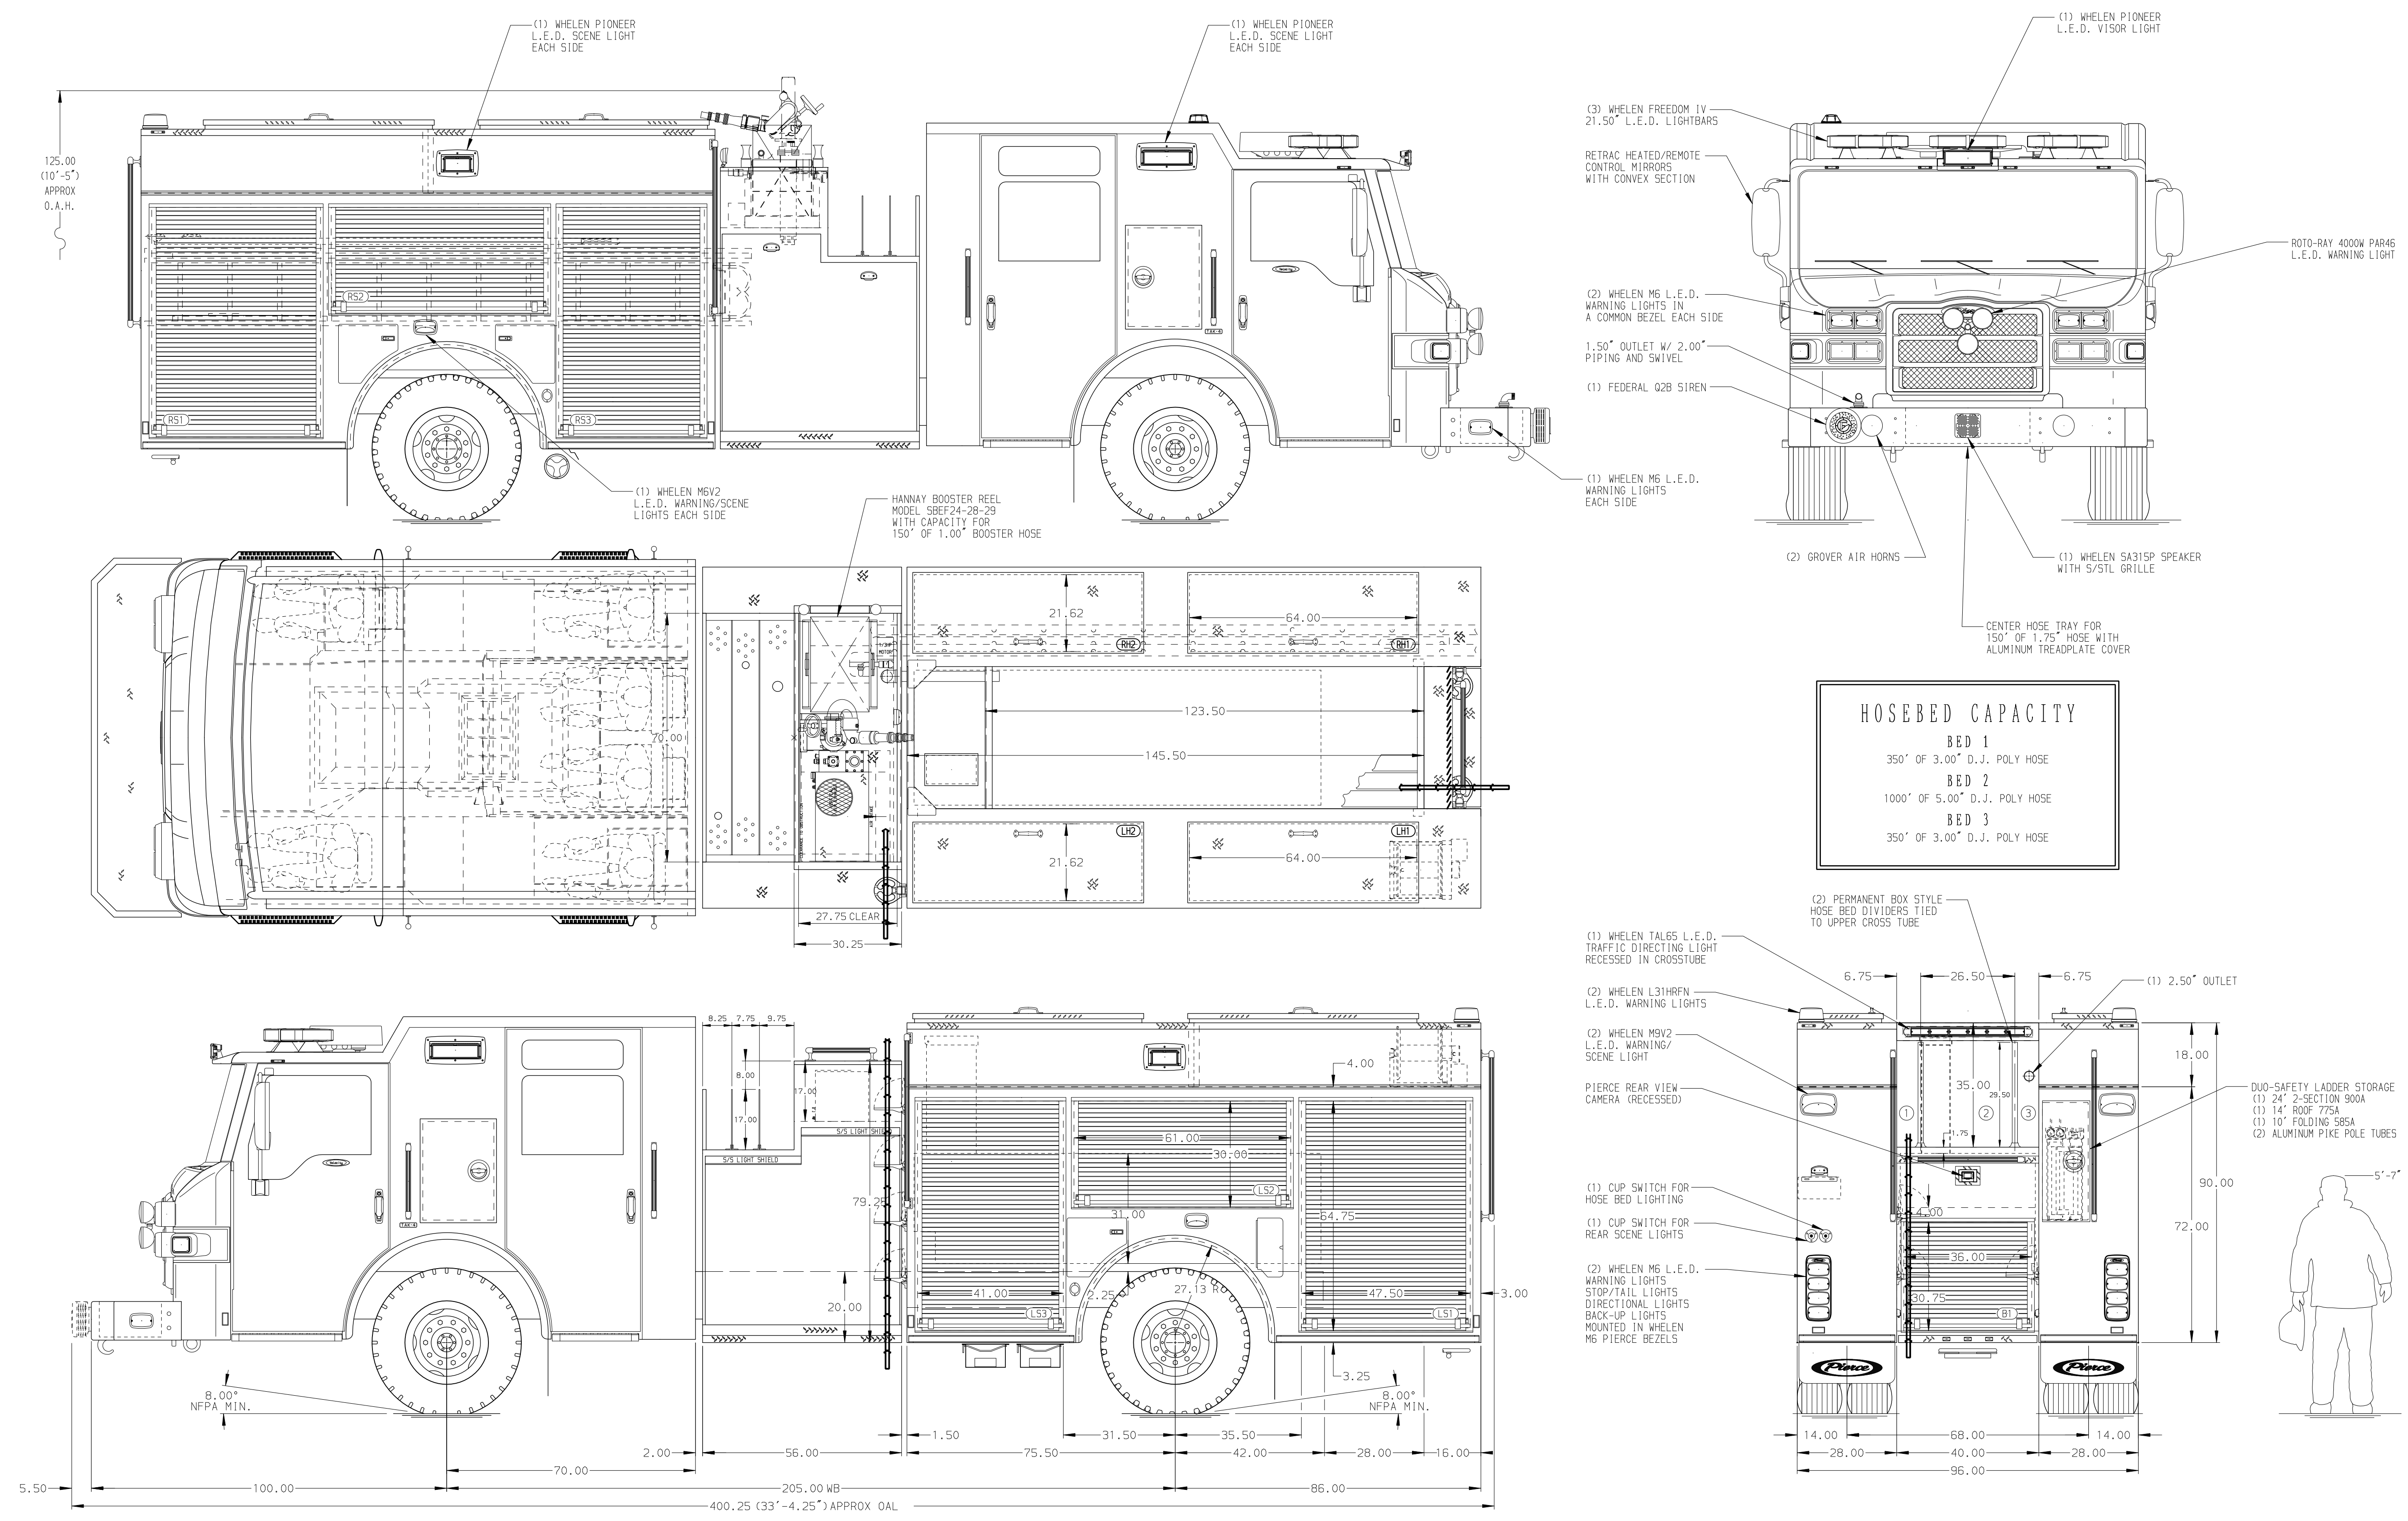

HOSEBED CAPACITY

BED 1	350' OF 3.00" D.J. POLY HOSE
BED 2	1000' OF 5.00" D.J. POLY HOSE
BED 3	350' OF 3.00" D.J. POLY HOSE

		JOB NO.	33572
		SCALE	DATE
		1:24	
TITLE		Pierce Pumper Approval Drawing	
MAKE			
FOR		South Salt Lake City Fire Department	
DRAWN BY		COL	20FEB19
CHECKED BY		KBO	20FEB19
SHEET SIZE		D	SHEET NO.
REV		DATE	BY
16MAY19		COL	KBO
05APR19		COL	EFA
ENFORCER			
DWG NO.		33572AD	
		1 OF 1	