
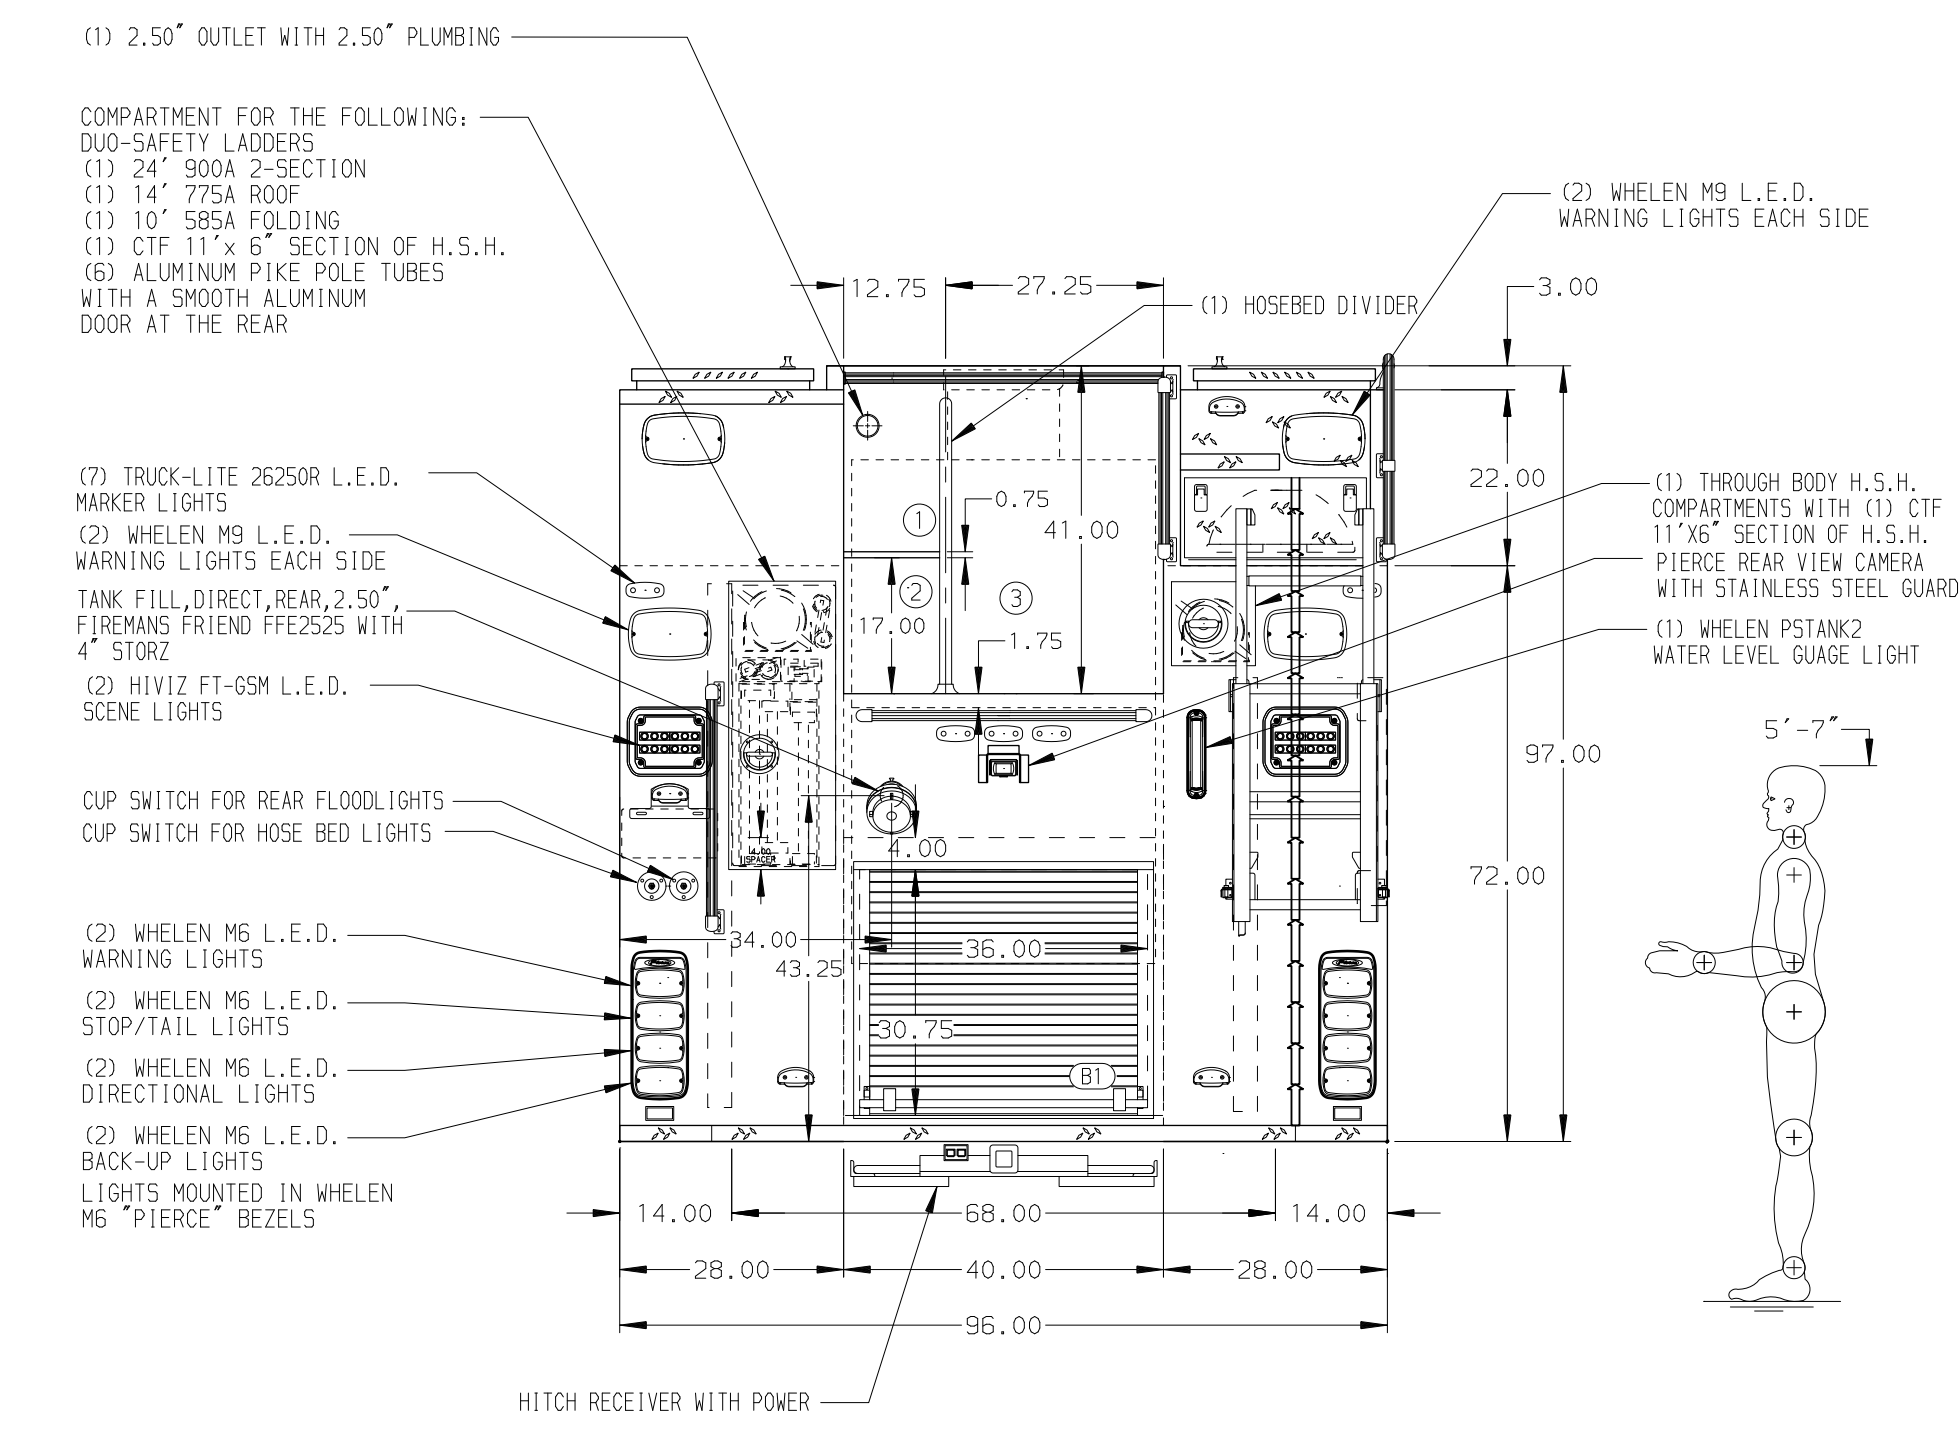


HOSEBED CAPACITIES

- 200' OF 2.50" HOSE
- 200' OF 2.50" HOSE (DEADLAY)
- 1000' OF 5.00" HOSE

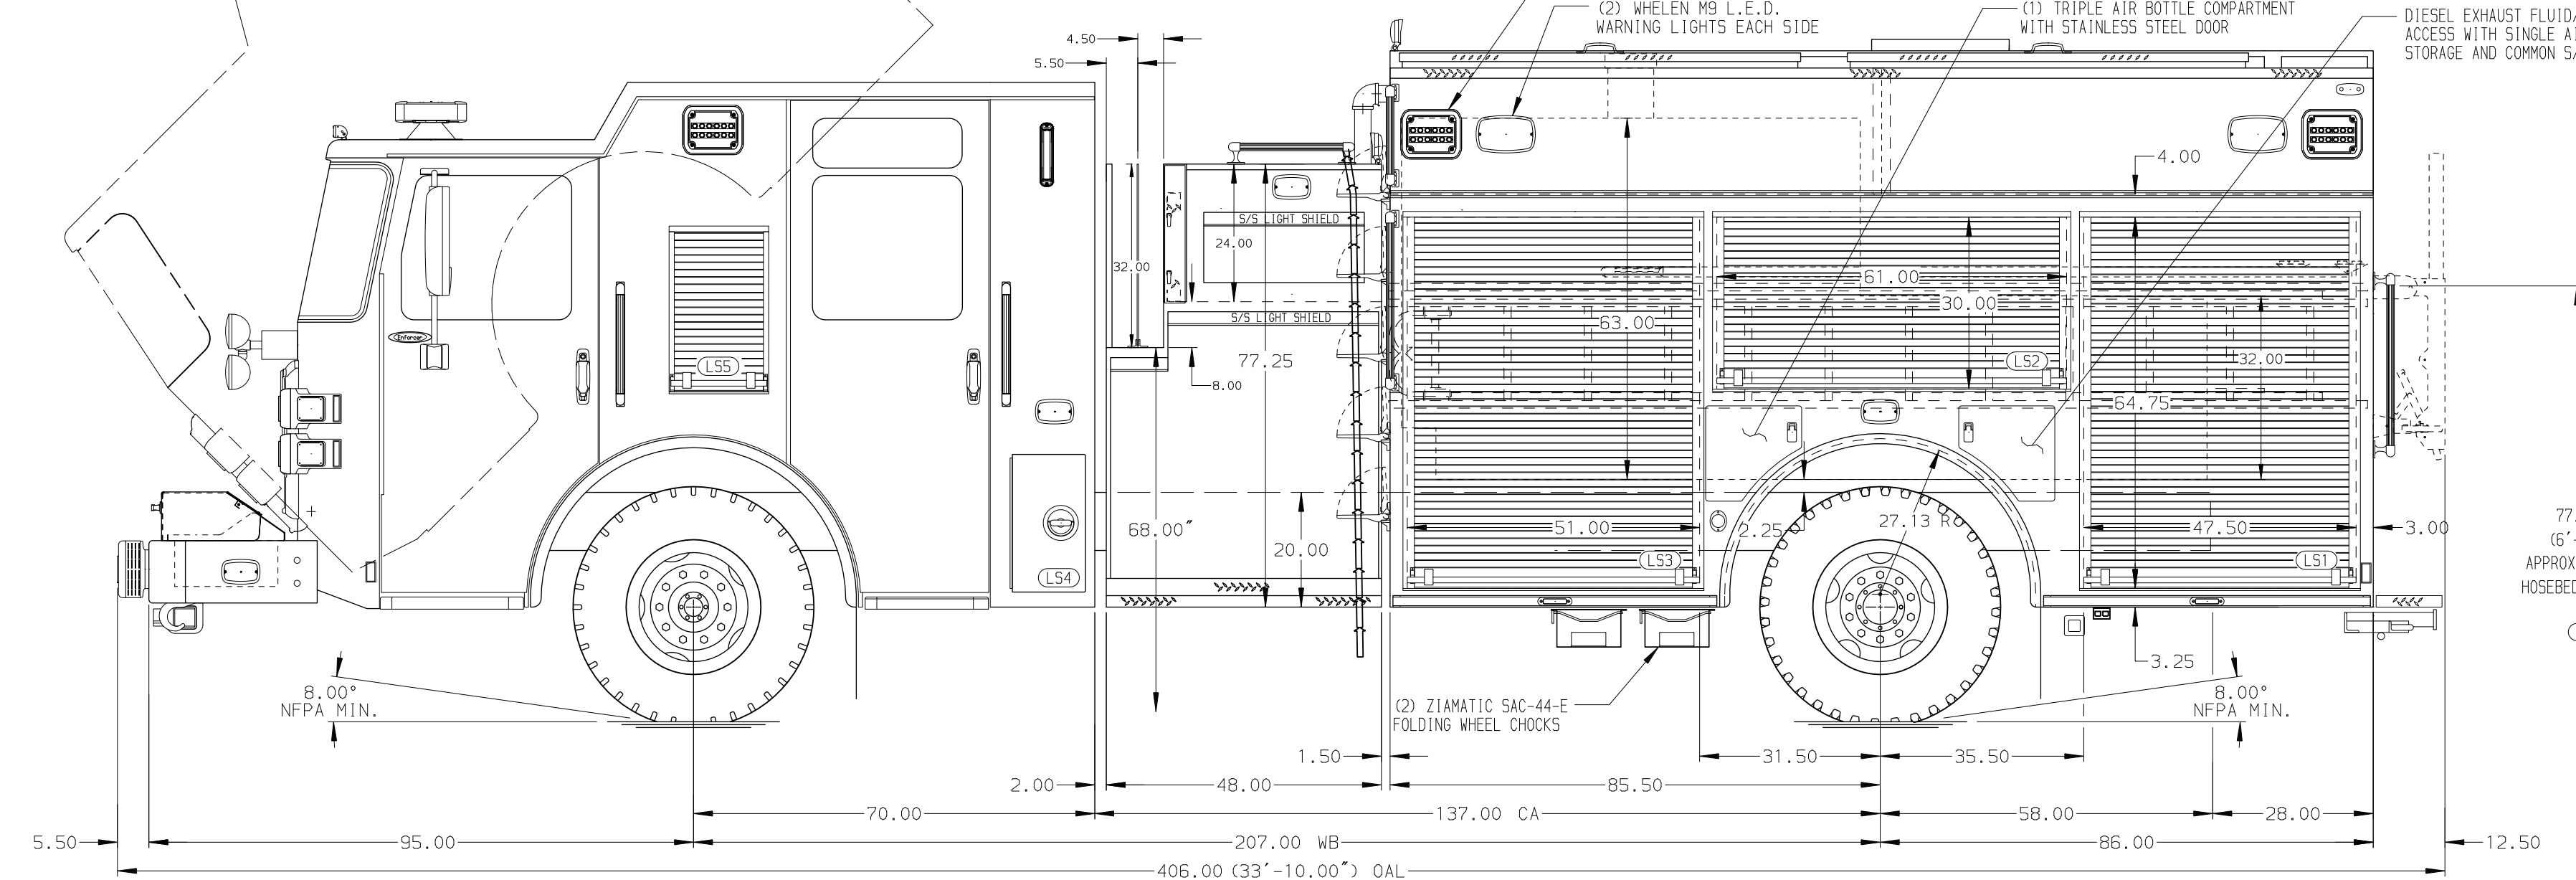

ALUMINUM BODY

MAXIMUM O.A.L. 406.00"

SIDE ROLL AND FRONTAL IMPACT PROTECTION

**NOTE**  
DIMENSIONS SHOWN ARE APPROXIMATE AND ARE SUBJECT TO MINOR DEVIATIONS AS MAY OCCUR OR BE NECESSARY IN CONSTRUCTION. MINOR DETAILS NOT SHOWN.

- INSTA-CHAIN AUTOMATIC TIRE CHAINS PROVIDED AT REAR
- ONE AIR INLET WITH DISCONNECT COUPLING AT DRIVER'S SIDE STEP WELL, FORWARD
- BATTERY CHARGER LOCATED IN COMPARTMENT LS3
- ONE 9000# WARN PORTABLE RECEIVER TYPE WINCH
- BATTERY CHARGE INDICATOR LOCATED ON DRIVER'S SEAT RISER
- 120V SHORELINE LOCATED AT DRIVER'S SIDE STEP WELL
- LIGHTS LOCATED ON EACH SIDE IN THE GARO AREA
- ONE FIXED FULL WIDTH/DEPTH SHELF IN COMPARTMENT LS1
- ONE ALUMINUM SAW BLADE BOX IN COMPARTMENT LS1
- ONE ADJUSTABLE SLIDE-OUT TRAY IN COMPARTMENT LS1, LS3, RS3

- ONE ADJUSTABLE TILTING SLIDE-OUT TRAY IN COMPARTMENT RS3
- ONE FLOOR MOUNTED SLIDE-OUT TRAY WITH SPECIAL SIDE HEIGHT IN COMPARTMENT RS3, TWO IN LS1, B1
- ALUMINUM SWING-OUT TOOLBOARD WITH PAC TRAC IN COMPARTMENT LS2, LS3
- SLIDE-OUT TOOL BOARD WITH PEGBOARD PATTERN IN COMPARTMENT RS1
- ONE HORIZONTAL PARTITION IN COMPARTMENT LS3, RS3, AND TWO IN RS1
- TWO VERTICAL DIVIDERS IN COMPARTMENT RS1
- ONE SLIDE-OUT OIL DRY HOPPER IN RIGHT SIDE FRONT FENDER PANEL
- PAC TRAC ON THE REAR WALL OF COMPARTMENT LS2, LS3
- PARTITION BETWEEN COMPARTMENTS LS1/B1 AND RS1/B1
- TWO VERTICAL ADJUSTABLE TRAY MOUNTED PARTITIONS IN COMPARTMENT RS3

- ONE VERTICAL ADJUSTABLE SPECIAL HEIGHT PARTITION IN COMPARTMENT LS1, LS3, AND TWO IN RS3
- TWO POLY TOOL BOXES IN COMPARTMENT RS3
- HOSE STORAGE RACK WITH ADJUSTABLE DIVIDERS FOR ROLLED HOSE IN COMPARTMENT LS3
- CIRCUIT BREAKER PANEL IN COMPARTMENT LS3
- 120V DUPLEX RECEPTACLE LOCATED IN COMPARTMENT RS1
- 120V DUPLEX RECEPTACLES LOCATED IN CAB
- ONE 5 SLOT AIR BAG RACK IN COMPARTMENT RS2

REV	DATE	BY	CH	ENFORCER
22AUG19	MWA	JGO		
26JUL19	MWA	JGO		
20MAR19	MWA	CDU		

		JOB NO.	33651
		SCALE	DATE
TITLE	1500-D-1000P, 171, FULL HEIGHT, FULL DPETH D.S. & P.S. (2) X-LAYS, GENERATOR, CABLE REEL	DRAWN BY	MWA 13MAR19
FOR	ALEXIS FIRE DEPARTMENT ALEXIS, NORTH CAROLINA	CHECKED BY	CDU 13MAR19
DWG NO.	33651AD	SHEET SIZE	SHEET NO.
		D	1 OF 1