

PUMPER BODY

Long Aluminum 2nd Gen Pumper

CHASSIS

Enforcer Chassis

CHASSIS AXLE, FRONT, CUSTOM

20,000 Lb Dana Axle

AXLE, REAR

27,000 Lb Dana Axle

ENGINE

450 HP Cummins L9 Engine

TRANSMISSION

Allison 5th Gen, 3000 EVS PR

BUMPER

19" Extended Stainless Steel

CAB

7010 Enforcer Cab

BODY

WATER TANK

750 Gallon Poly Water Tank

COMPT, PUMPER, REAR

44.50" FF RollUp Rear Compt

COMPT, PUMPER, LEFT SIDE

161" RollUp Full Height & Depth Front & Rear

COMPT, PUMPER, RIGHT SIDE

161" RollUp Full Height Front & Rear FDLER

FIRE SUPPRESSION PUMPHOUSE

54" Control Zone Side Mount

PUMP

1500 GPM Waterous CSU

CROSSLAYS, 1.50"

(2) 1.50" Standard Capacity

CROSSLAYS, 2.50"

(1) 2.50" Standard Capacity

SPEEDLAYS

Speedlays Not Required

GENERATOR

Harrison 6kW MSV Hydraulic Generator

Foam System

Foam System Not Required

Foam Cell


Foam Cell Not Required

Side Roll and Frontal Impact Protection

NOTE
DIMENSIONS SHOWN ARE APPROXIMATE AND ARE SUBJECT TO MINOR DEVIATIONS AS MAY OCCUR OR BE NECESSARY IN CONSTRUCTION. MINOR DETAILS NOT SHOWN.

- SHORELINE RECEPTACLE WITH KUSSMAUL SUPER AUTO-EJECT LOCATED IN DRIVER SIDE STEP WELL
- AIR INLET WITH DISCONNECT COUPLING IN THE DRIVER SIDE STEPWELL
- BATTERY CHARGER LOCATED IN COMPARTMENT PER SHOP ORDER
- BATTERY CHARGE INDICATOR LOCATED ON THE DRIVER SIDE SEAT RISER
- AUTOMATIC TIRE CHAINS
- FIVE ADJUSTABLE SHELVES LOCATED PER SHOP ORDER
- THREE FLOOR MOUNTED SLIDE-OUT TRAYS LOCATED PER SHOP ORDER
- ONE 120V 5-PLACE RECEPTACLE STRIP LOCATED PER SHOP ORDER
- AKRON CORD REEL MODE ERWC-15-10 W/ 200' OF 10/3 CABLE LOCATED IN COMPARTMENT B1
- TWO ALUMINUM MOUNTING PLATES LOCATED PER SHOP ORDER
- CIRCUIT BREAKER PANEL LOCATED PER SHOP ORDER

MAXIMUM O.A.H. - 122.00"

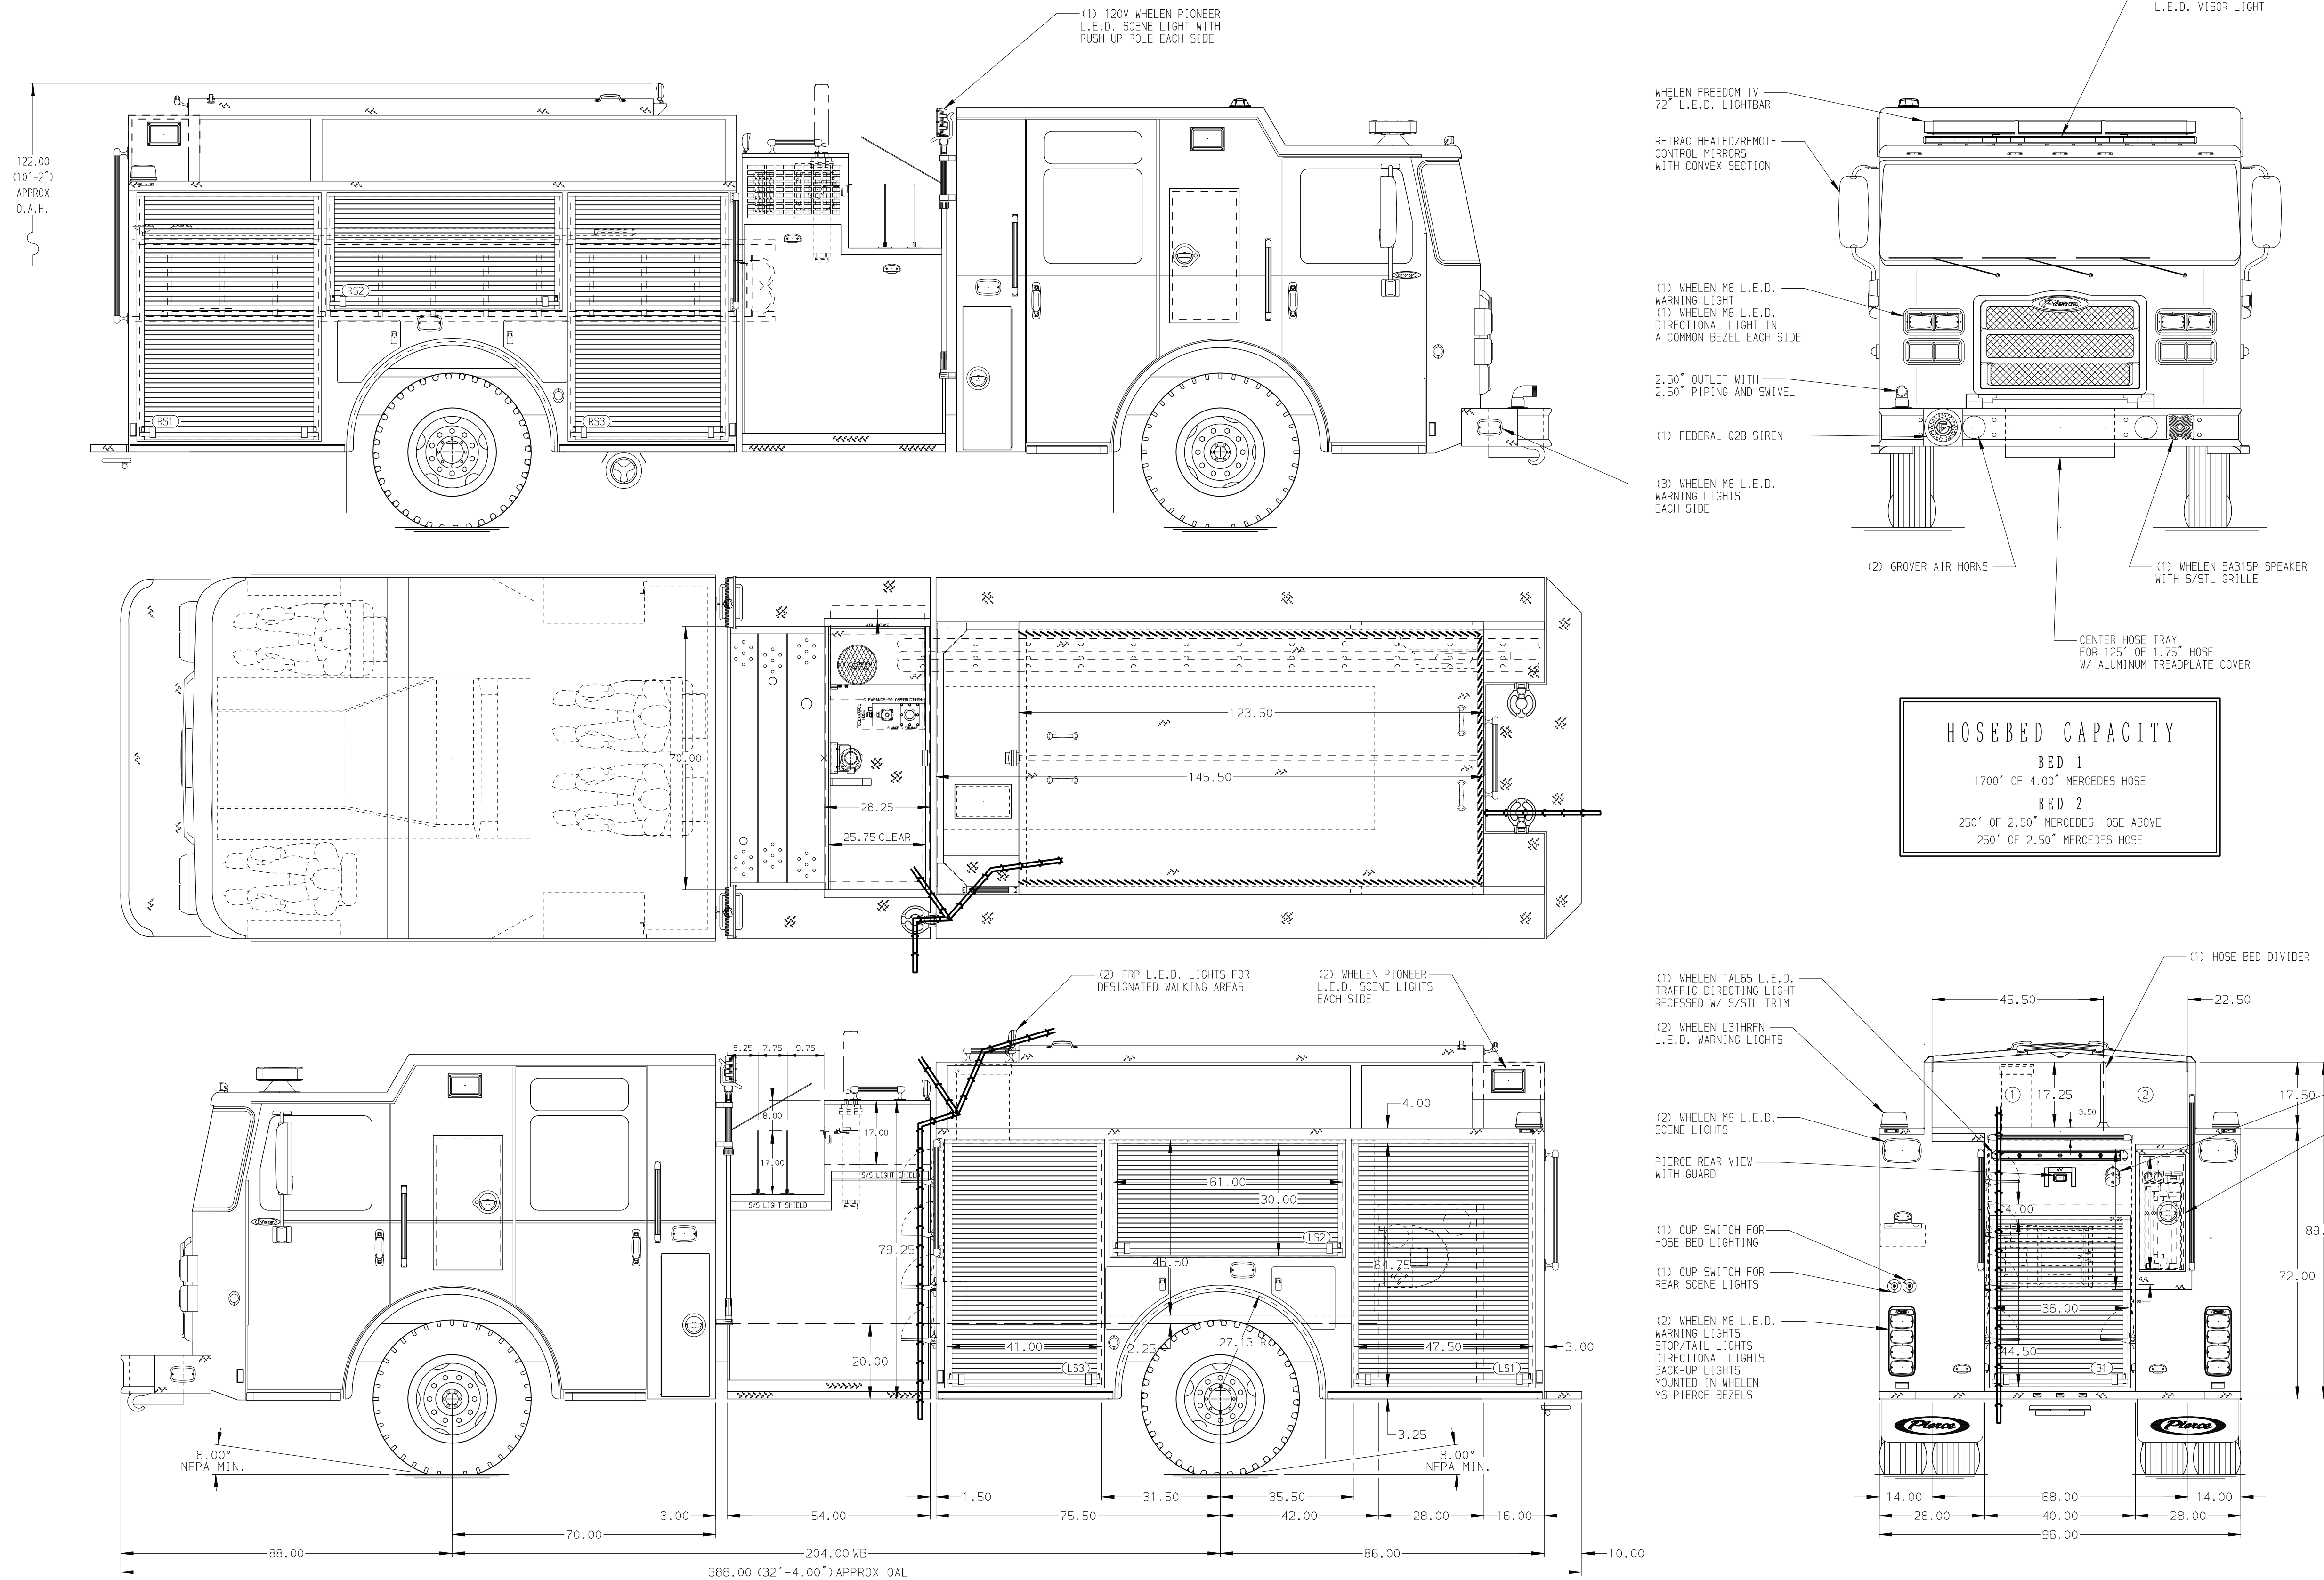

HOSEBED CAPACITY

BED 1
1700' OF 4.00" MERCEDES HOSE
BED 2
250' OF 2.50" MERCEDES HOSE ABOVE
250' OF 2.50" MERCEDES HOSE

Pierce MANUFACTURING INC.		JOB NO.	34344
		SCALE	DATE
		1:24	
TITLE		Pierce Pumper Approval Drawing	DRAWN BY
MAKE			COL
PIERCE		Norwell Fire Department	23SEP19
MODEL			CHECKED BY
ENFORCER			KBO
REV			23SEP19
DATE	BY	CH	SHEET SIZE
10FEB20	COL	NPE	D
18OCT19	COL	KBO	SHEET NO.
			1 OF 1
DWG NO.		34344AD	