


132.00
(11'-0")
APPROX
O.A.H.

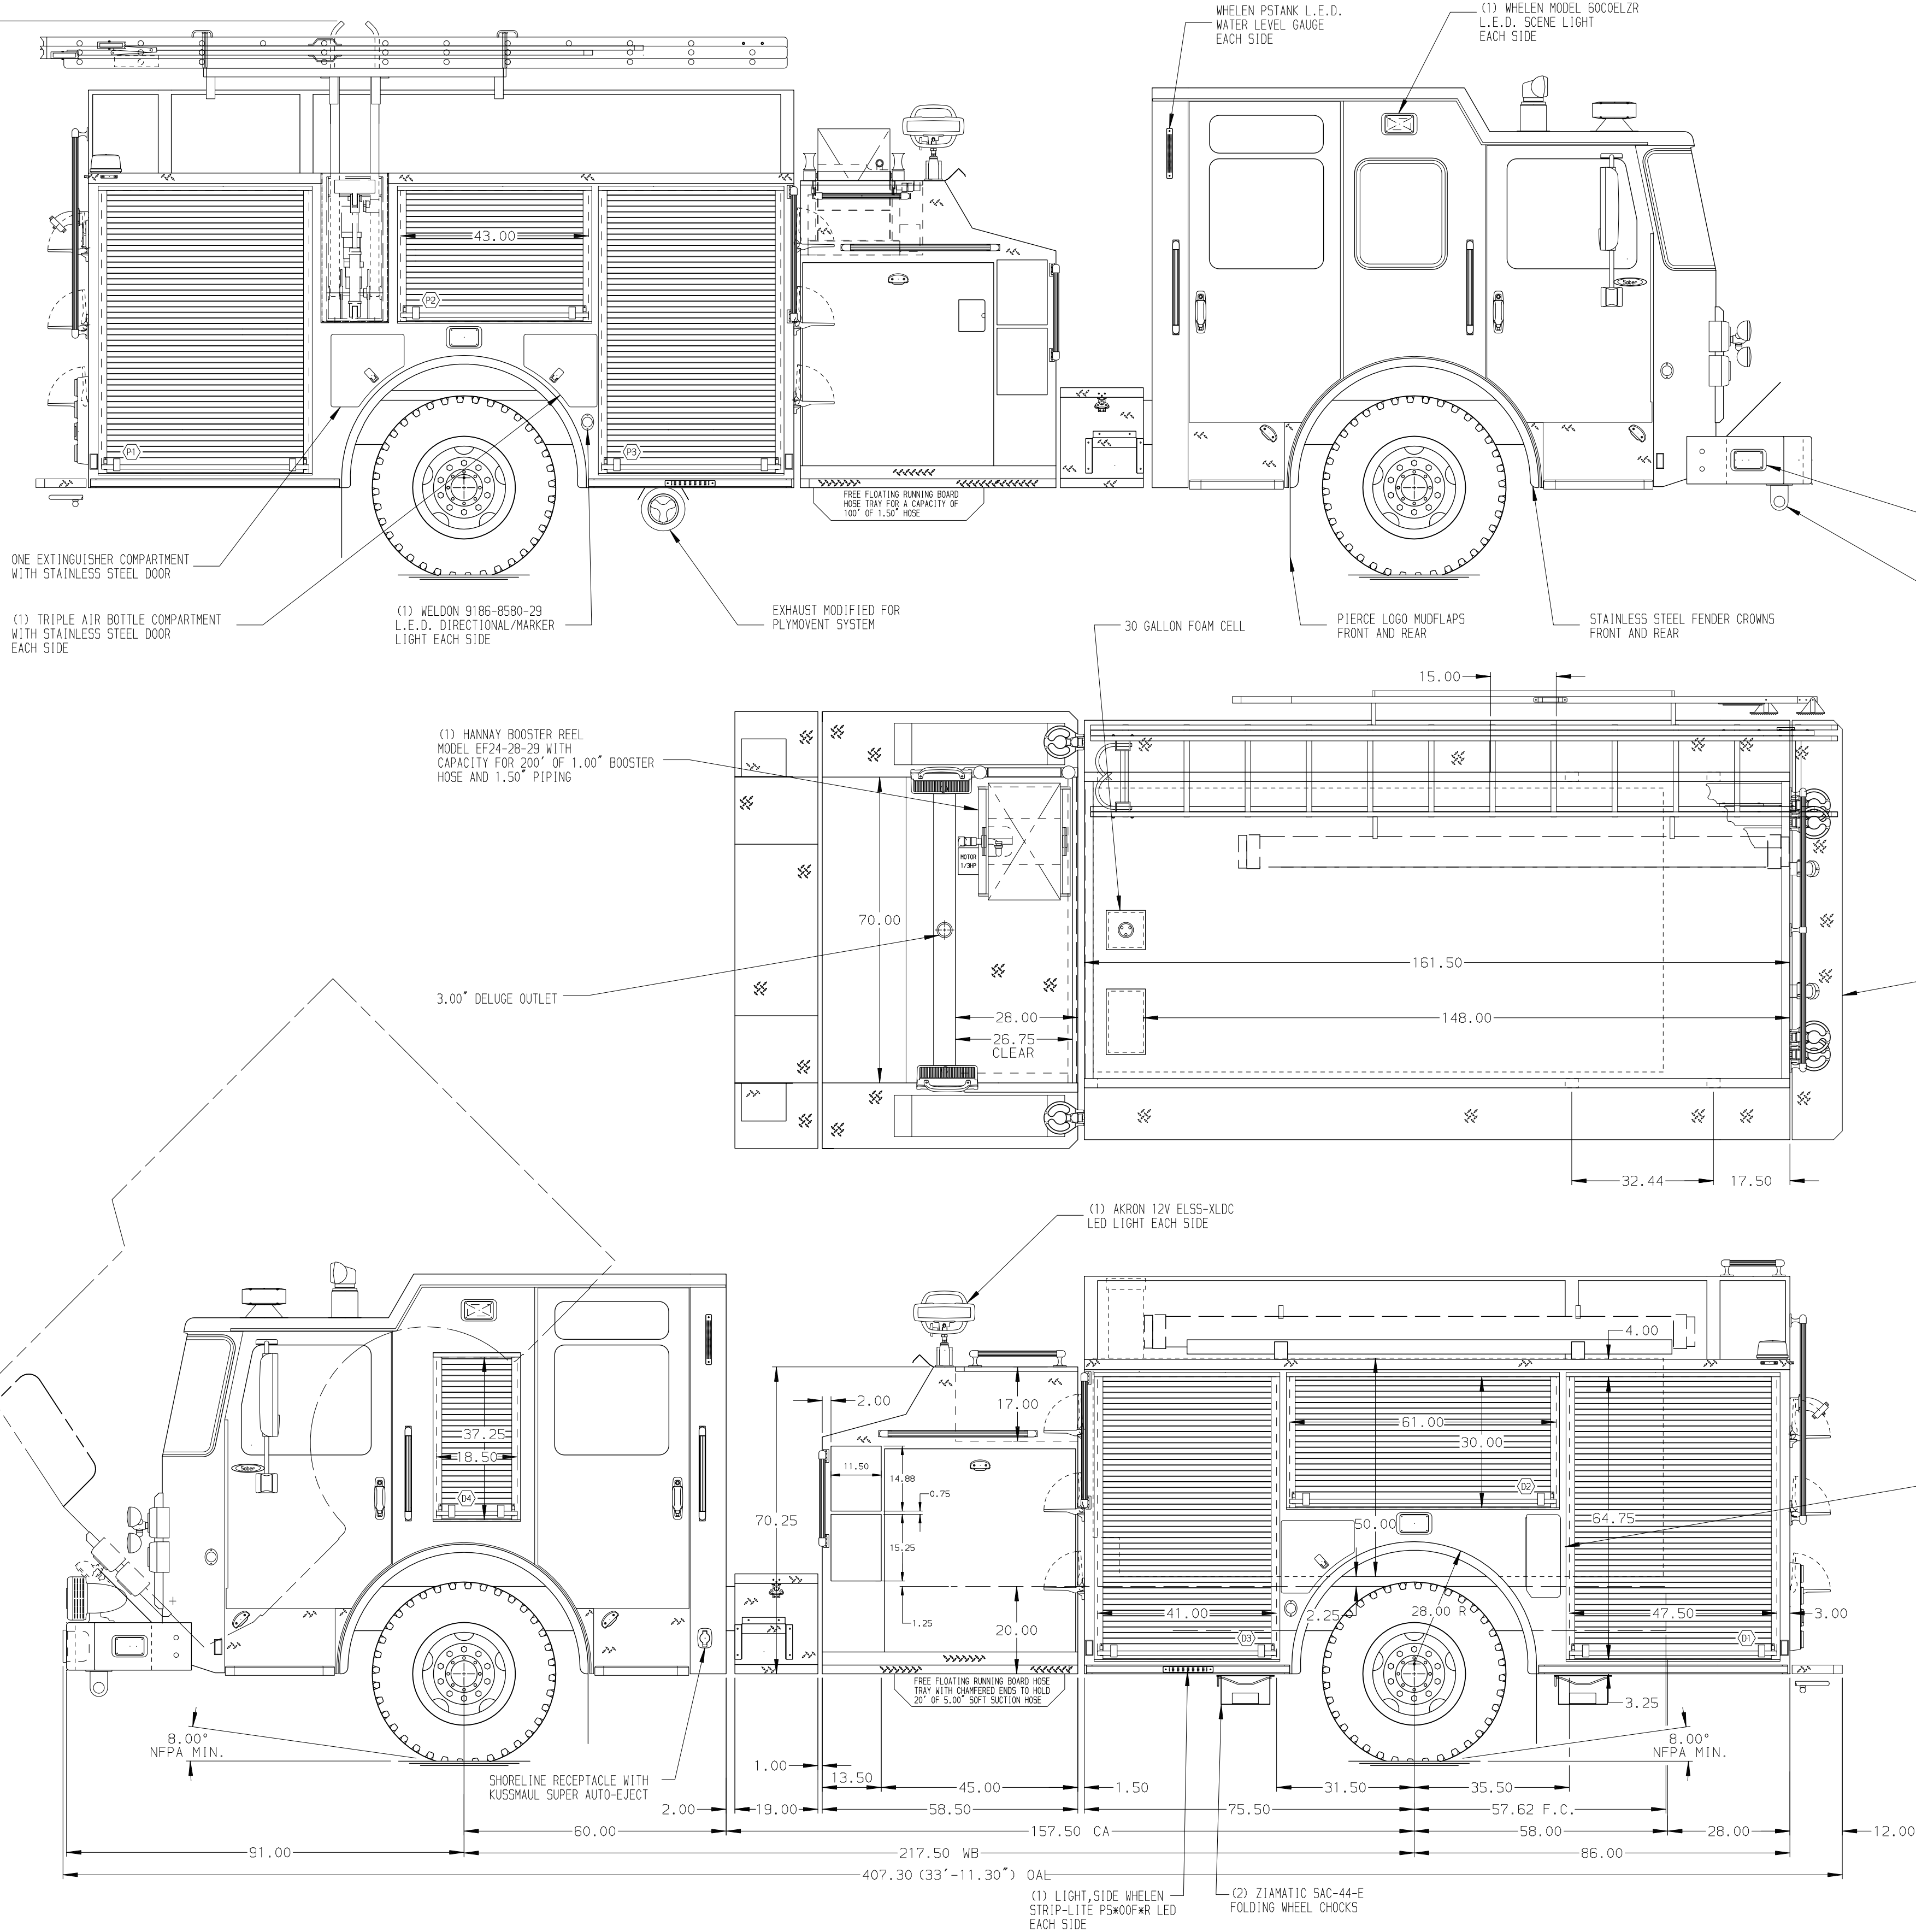

- HOSEBED CAPACITIES
- 400' OF 2.50" D.J. POLY HOSE
 - 1500' OF 5.00" D.J. POLY HOSE
 - 400' OF 2.50" D.J. POLY HOSE

- ZICO QUICK-LIFT SYSTEM FOR ALCO-LITE LADDERS, W/DOOR
- 24' PEL-24 2 SECTION
 - 14' PRL-14 ROOF
 - 10' FL-10 FOLDING
 - PIKE POLE TUBES

- (2) 0.25" SINGLE SHEET HOSEBED DIVIDERS
- TROUGHS FOR 6.00" HARD SUCTION HOSE, ONE ON THE ZICO LADDER RACK & ONE ON THE BODY


- (2) WHELEN L31HFRN L.E.D. WARNING LIGHTS
- L.E.D. IDENTIFICATION/CLEARANCE LIGHTS

- (2) 2.50" OUTLETS
- (2) WHELEN 950CENZR L.E.D. SCENE LIGHTS

- DIESEL EXHAUST FLUID ACCESS WITH FUEL FILL
- (2) WHELEN 600 SERIES WARNING LIGHTS

- (2) WHELEN 600 SERIES STOP/TAI LIGHTS
- (2) WHELEN 600 SERIES DIRECTIONAL LIGHTS

- (2) WHELEN 600 SERIES BACK-UP LIGHTS
- ALL LIGHTS IN A WHELEN CAST4 BEZEL

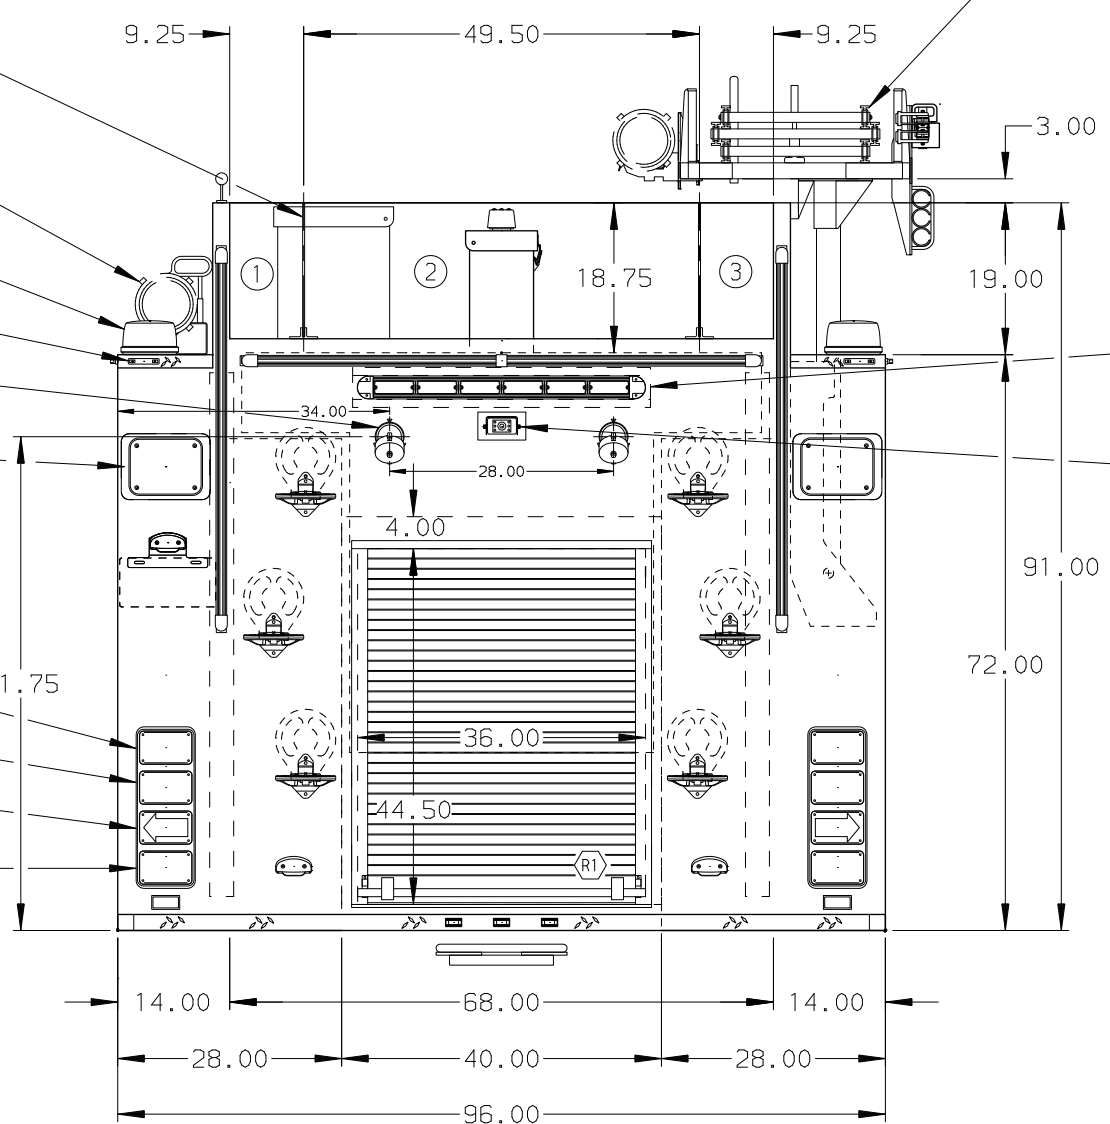

ALUMINUM BODY

MAXIMUM O.A.L. 408"

MAXIMUM O.A.H. 132"

NOTE
DIMENSIONS SHOWN ARE APPROXIMATE
AND ARE SUBJECT TO MINOR DEVIATIONS
AS MAY OCCUR OR BE NECESSARY IN
CONSTRUCTION.
MINOR DETAILS NOT SHOWN.

CUSTOMER APPROVAL

APPROVED BY: _____
DATE: _____



JOB NO. 28676

SCALE 1:24 DATE

REV	DATE	BY	CH	SABER FR
27MAY15	JLA	GSC		
13APR15	JLA	GSC		
10MAR15	JWO	MNE		

TITLE	2000-D-1000P W/30G FOAM, 161", FULL HEIGHT & DEPTH D.S. SPCL. DEPTH P.S. (2) SPD LAYS, DELUGE, ZICO RACK
FOR	CITY OF NEWBERRY FIRE DEPARTMENT NEWBERRY, SOUTH CAROLINA
DWG NO.	28676AD

DRAWN BY	JWO
CHECKED BY	MNE
SHEET SIZE	D
SHEET NO.	1 OF 1