
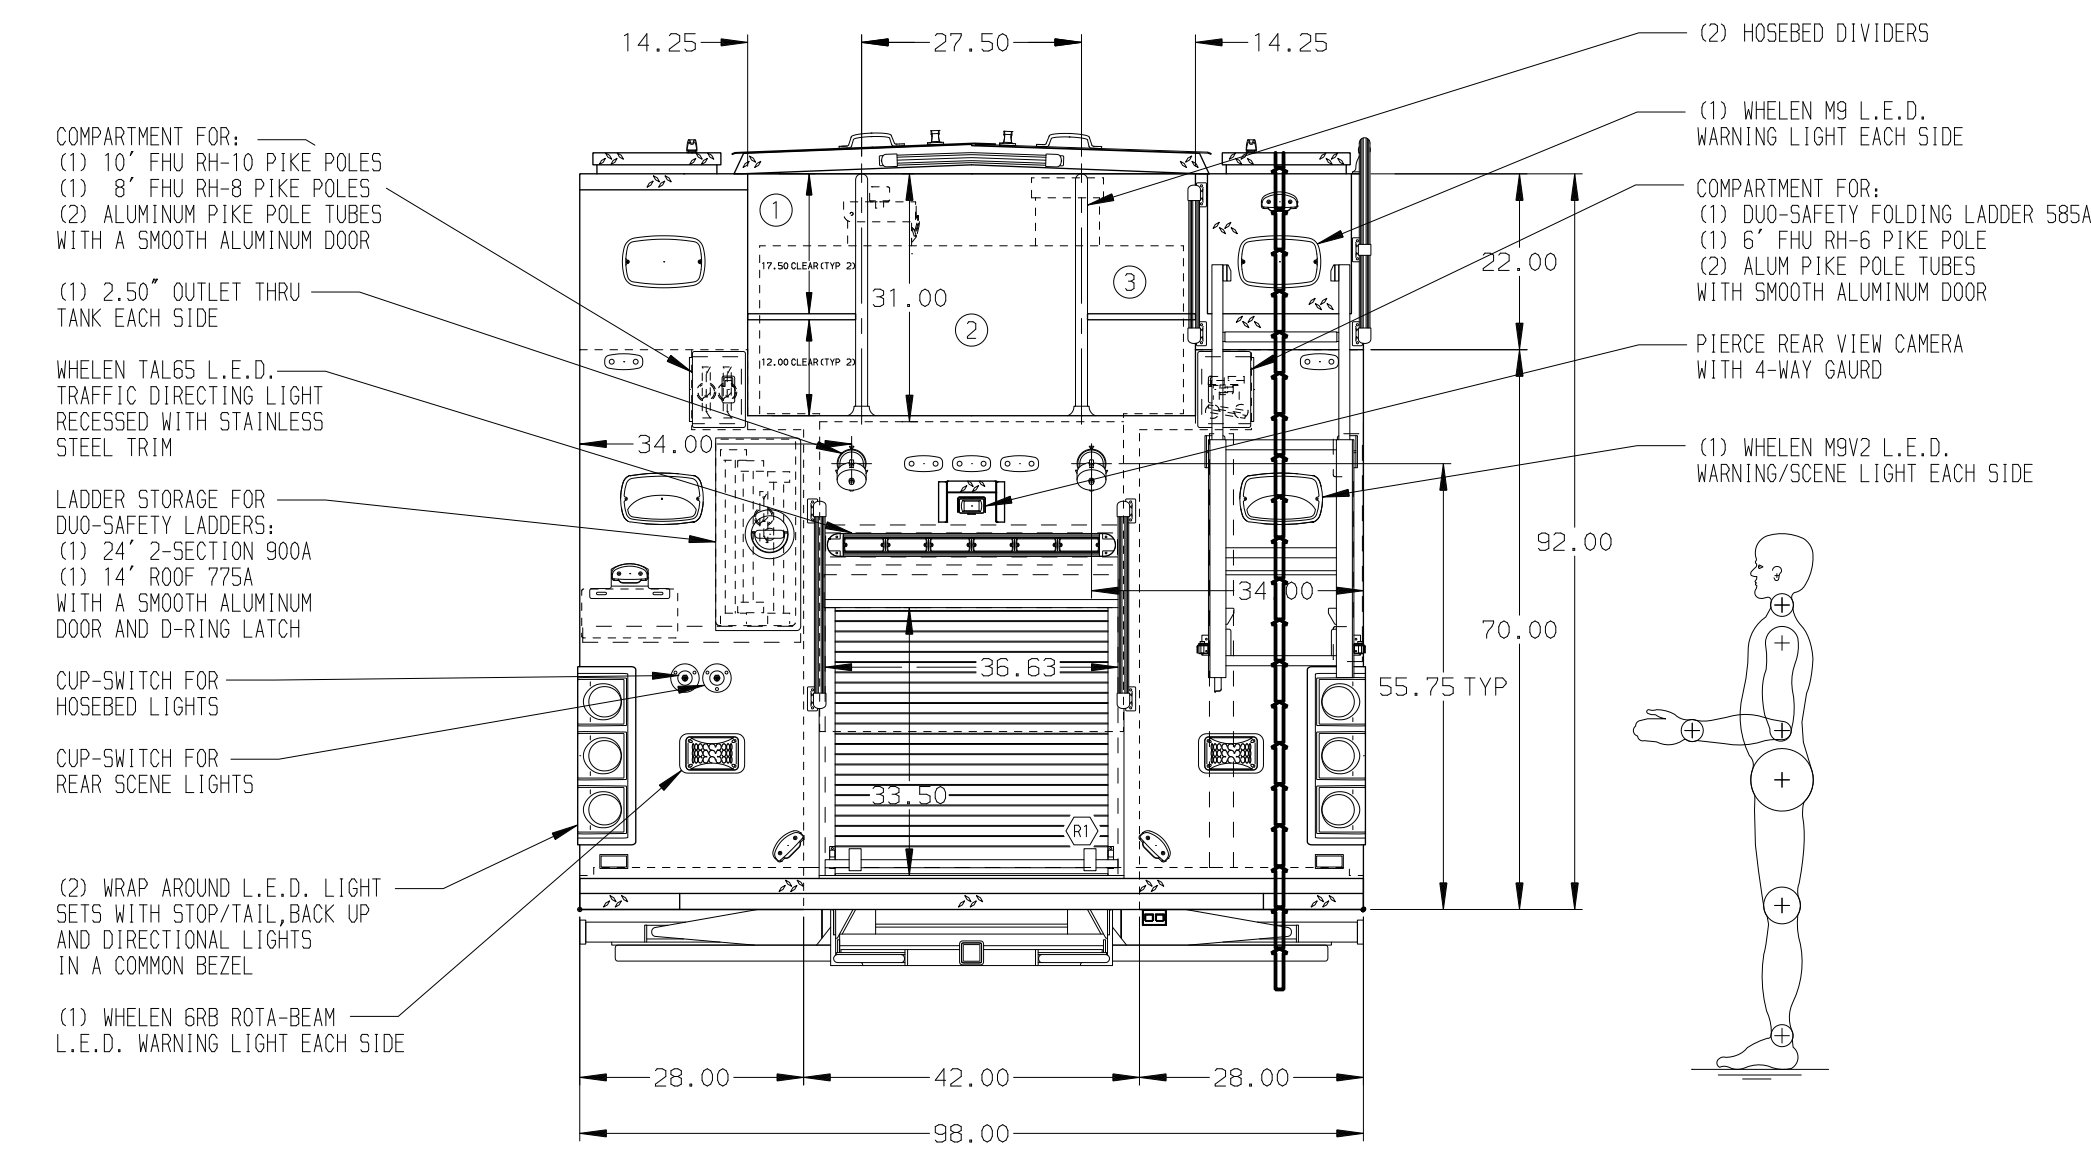


HOSEBED CAPACITIES  
 ① 750' OF 2.50" D.J. POLY HOSE  
 ② 1000' OF 5.00" D.J. POLY HOSE  
 ③ 750' OF 2.50" D.J. POLY HOSE

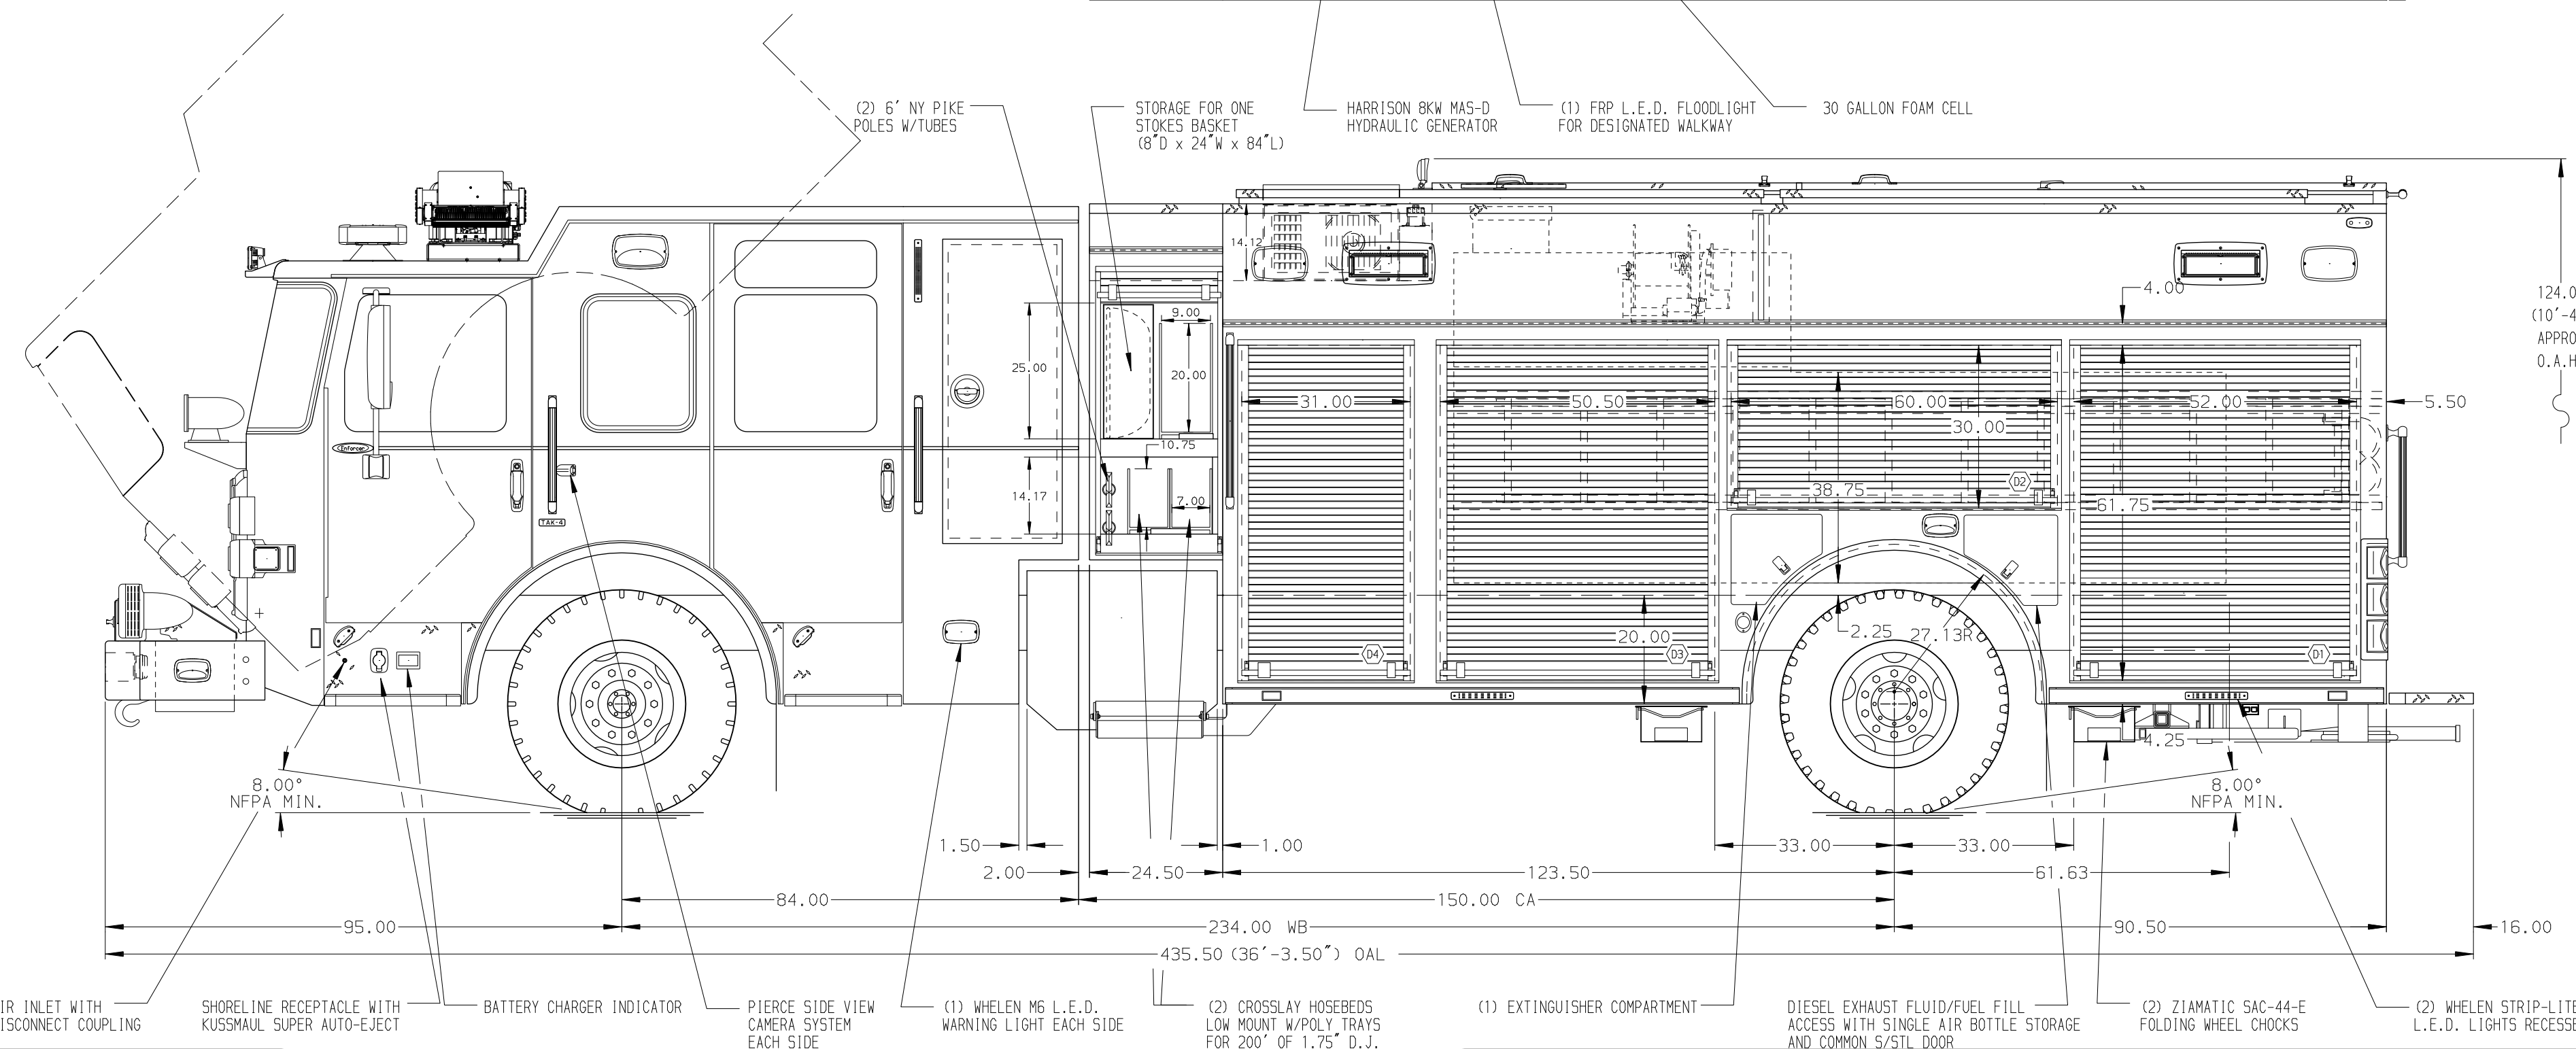

ALUMINUM BODY

SIDE ROLL AND FRONTAL IMPACT PROTECTION

NOTE  
 DIMENSIONS SHOWN ARE APPROXIMATE AND ARE SUBJECT TO MINOR DEVIATIONS AS MAY OCCUR OR BE NECESSARY IN CONSTRUCTION. MINOR DETAILS NOT SHOWN.

1. DUAL L.E.D. LIGHT STRIPS LOCATED IN HOSE BED

		JOB NO.	31011
		SCALE	DATE
TITLE 1500-D-1000 GAL POLY W/30 GAL FOAM CELL, 214" RESCUE (3)XLAYS, DELUGE, LADDERS THRU BODY, LIGHT TOWER FOR OAK BROOK FIRE DEPARTMENT OAK BROOK, ILLINOIS DWG NO.	MAKE	AMI	22FEB17
	MODEL	CSH	22FEB17
	ENFORCER	CH	SHEET NO.
31011AD-SH1		SHEET NO. 1 OF 2	