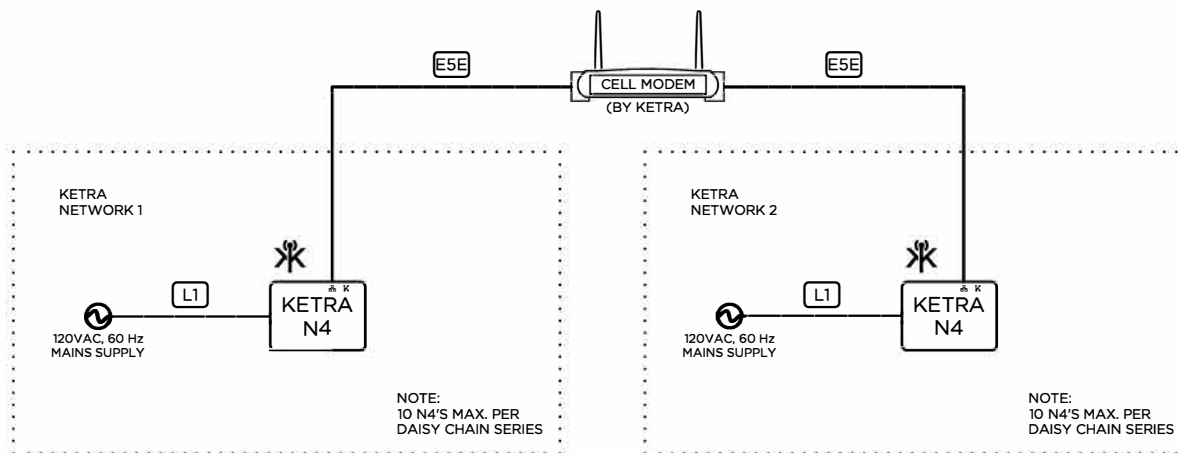


KETRA

6321 E. STASSNEY LN.
SUITE 13-400
AUSTIN, TX 78744
P: 512.347.1100



GENERAL NOTES:

1. KETRANET MESH IS KETRA'S WIRELESS CONTROL PROTOCOL.
2. A NODE IS A KETRANET MESH ENABLED WIRELESS DEVICE.
3. 50 KETRANET MESH NODES MAX. PER INSTALLATION NETWORK.
4. ALL KETRANET MESH NODES TO BE INSTALLED WITHIN 50'-0" RANGE OF THE NEAREST NODE.
5. 10 N4'S MAX. PER DAISY CHAIN SERIES.

FOR REFERENCE ONLY
NOT FOR
CONSTRUCTION

DRAWING TYPE: WD

DRAWING #:

REVISION #: 00

DATE: 01/06/2017

DRAWN BY: CEH

CHECKED BY: GEB

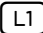
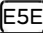

SCALE: NTS

SHEET NAME
KETRA
MULTI-NETWORKS,
N4, CELL MODEM

SHEET

1 OF 1

KEY

-  12 AWG, 3 WIRE
-  CAT5E, 4 PAIR, UNSHIELDED
-  KETRANET MESH WIRELESS NETWORK