

# KETRA

6312 E. STASSNEY LN.  
SUITE 13-400  
AUSTIN, TX 78744  
P: 512.347.1100

**GENERAL NOTES:**

1. KETRANET MESH IS KETRA'S WIRELESS CONTROL PROTOCOL.
2. A NODE IS A KETRANET MESH ENABLED WIRELESS DEVICE.
3. 50 KETRANET MESH NODES MAX. PER INSTALLATION NETWORK.
4. ALL KETRANET MESH NODES TO BE INSTALLED WITHIN 50'-0" RANGE OF THE NEAREST NODE.
5. KETRA N3 CAN BE CONFIGURED FOR NORMALLY OPEN OR NORMALLY CLOSE OPERATION.

FOR REFERENCE ONLY  
NOT FOR  
CONSTRUCTION

DRAWING TYPE: WD

DRAWING #:

REVISION #: 01

DATE: 12/09/2016

DRAWN BY: CEH

CHECKED BY: TH



SCALE: NTS

SHEET NAME


KETRA  
N3, 0-10V LOAD, KL14


SHEET

1 OF 1

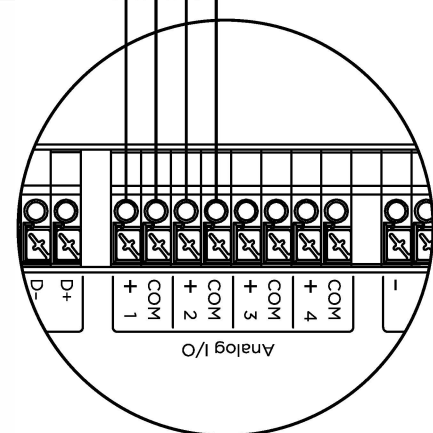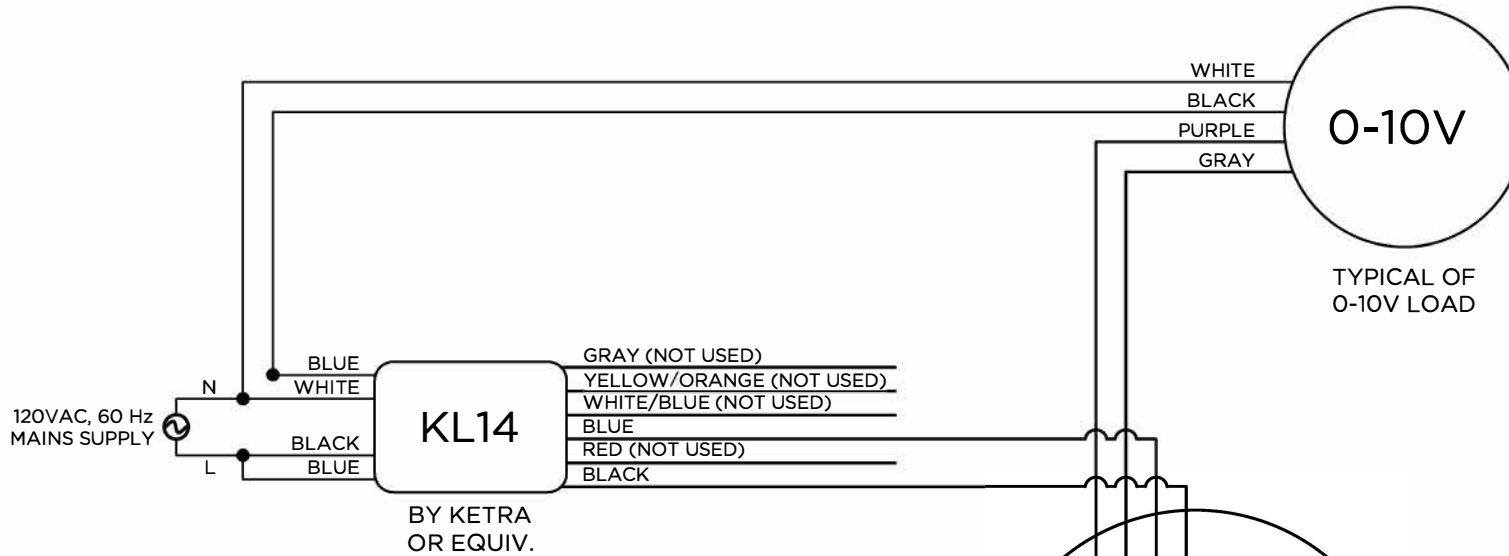

N3 DETAIL VIEW

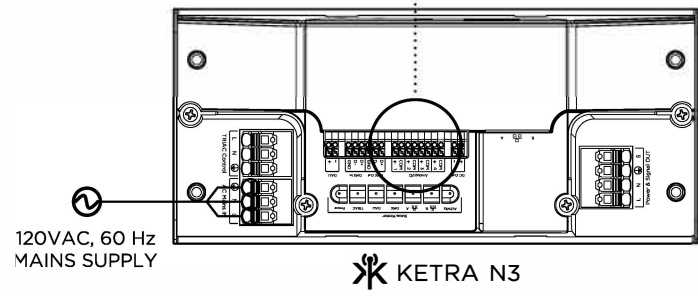

KEY	
	KETRANET MESH WIRELESS NETWORK