

KETRA

6321 E. STASSNEY LN.
SUITE 13-400
AUSTIN, TX 78744
P: 512.347.1100

GENERAL NOTES:

1. KETRANET MESH IS KETRA'S WIRELESS CONTROL PROTOCOL.
2. A NODE IS A KETRANET MESH ENABLED WIRELESS DEVICE.
3. 50 KETRANET MESH NODES MAX. PER INSTALLATION NETWORK.
4. ALL KETRANET MESH NODES TO BE INSTALLED WITHIN 50'-0" RANGE OF THE NEAREST NODE.


FOR REFERENCE ONLY
NOT FOR
CONSTRUCTION

DRAWING TYPE: OL
DRAWING #:
REVISION #: 00
DATE: 01/18/2017
DRAWN BY: CEH
CHECKED BY: LEB
SCALE: NTS

SHEET NAME
KETRA
N3, X1, S38,
DMX-OUT TO N3

SHEET

1 OF 1

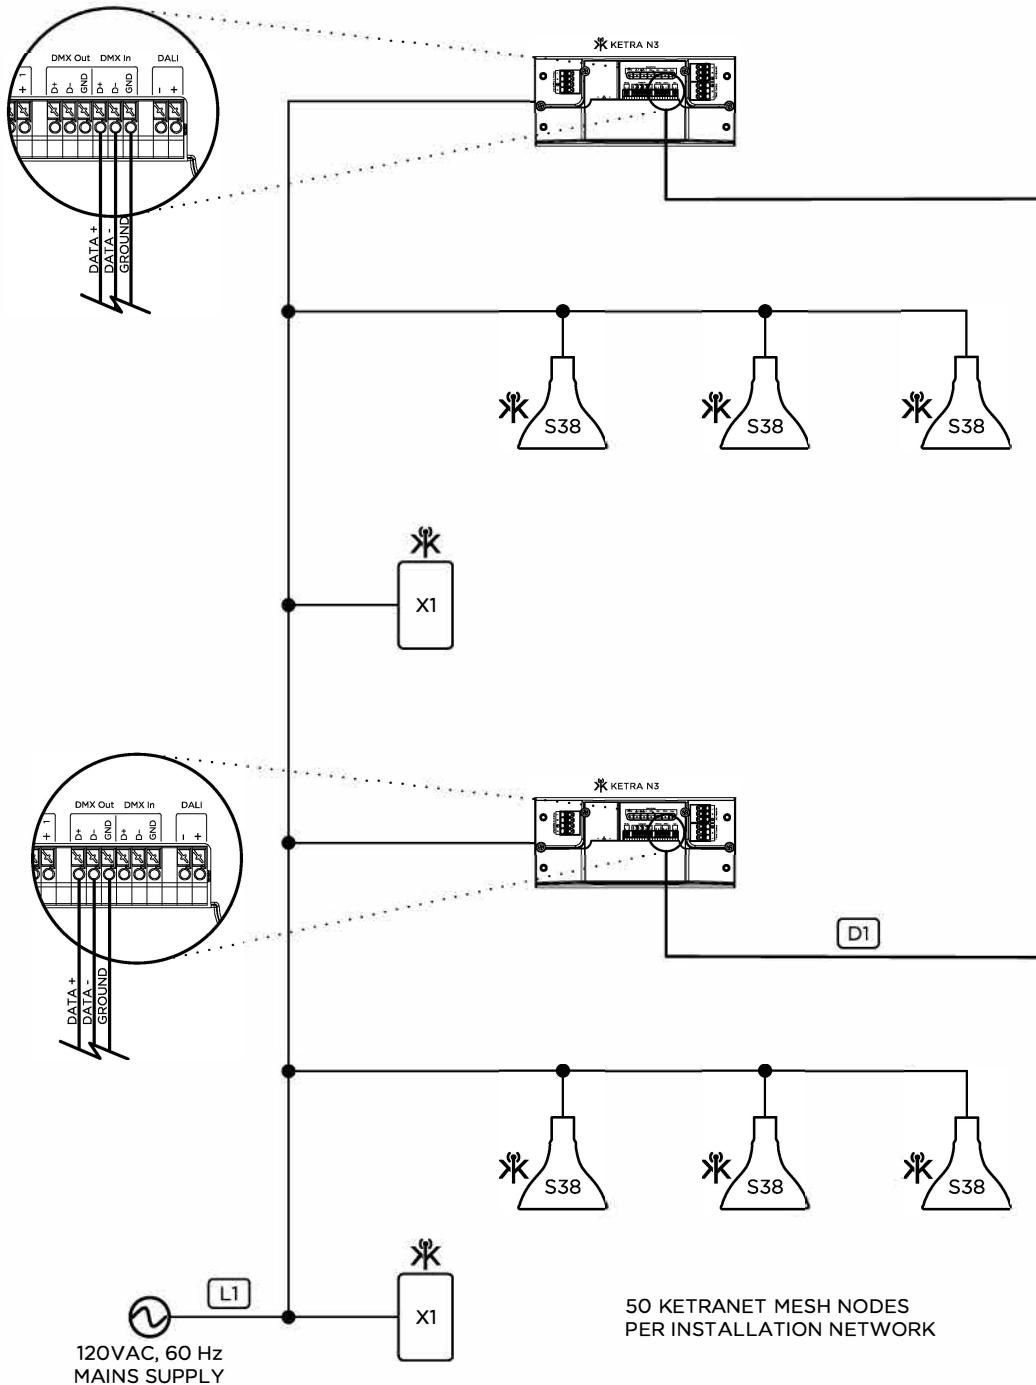

KEY	
L1	12 AWG, 3 WIRE
D1	BELDEN-9729 OR EQUIVALENT DMX, 2 TWISTED PAIRS, SHIELDED
*	KETRANET MESH WIRELESS NETWORK