


NOTE:  
 BOTTOM LAYER OF INSULATION SHALL BE LAID DOWN IN  
 A STAGGERED PROFILE. STAGGER AND OFFSET TOP LAYER  
 OF INSULATION FROM BOTTOM LAYER TO PREVENT  
 ALIGNED EDGES.

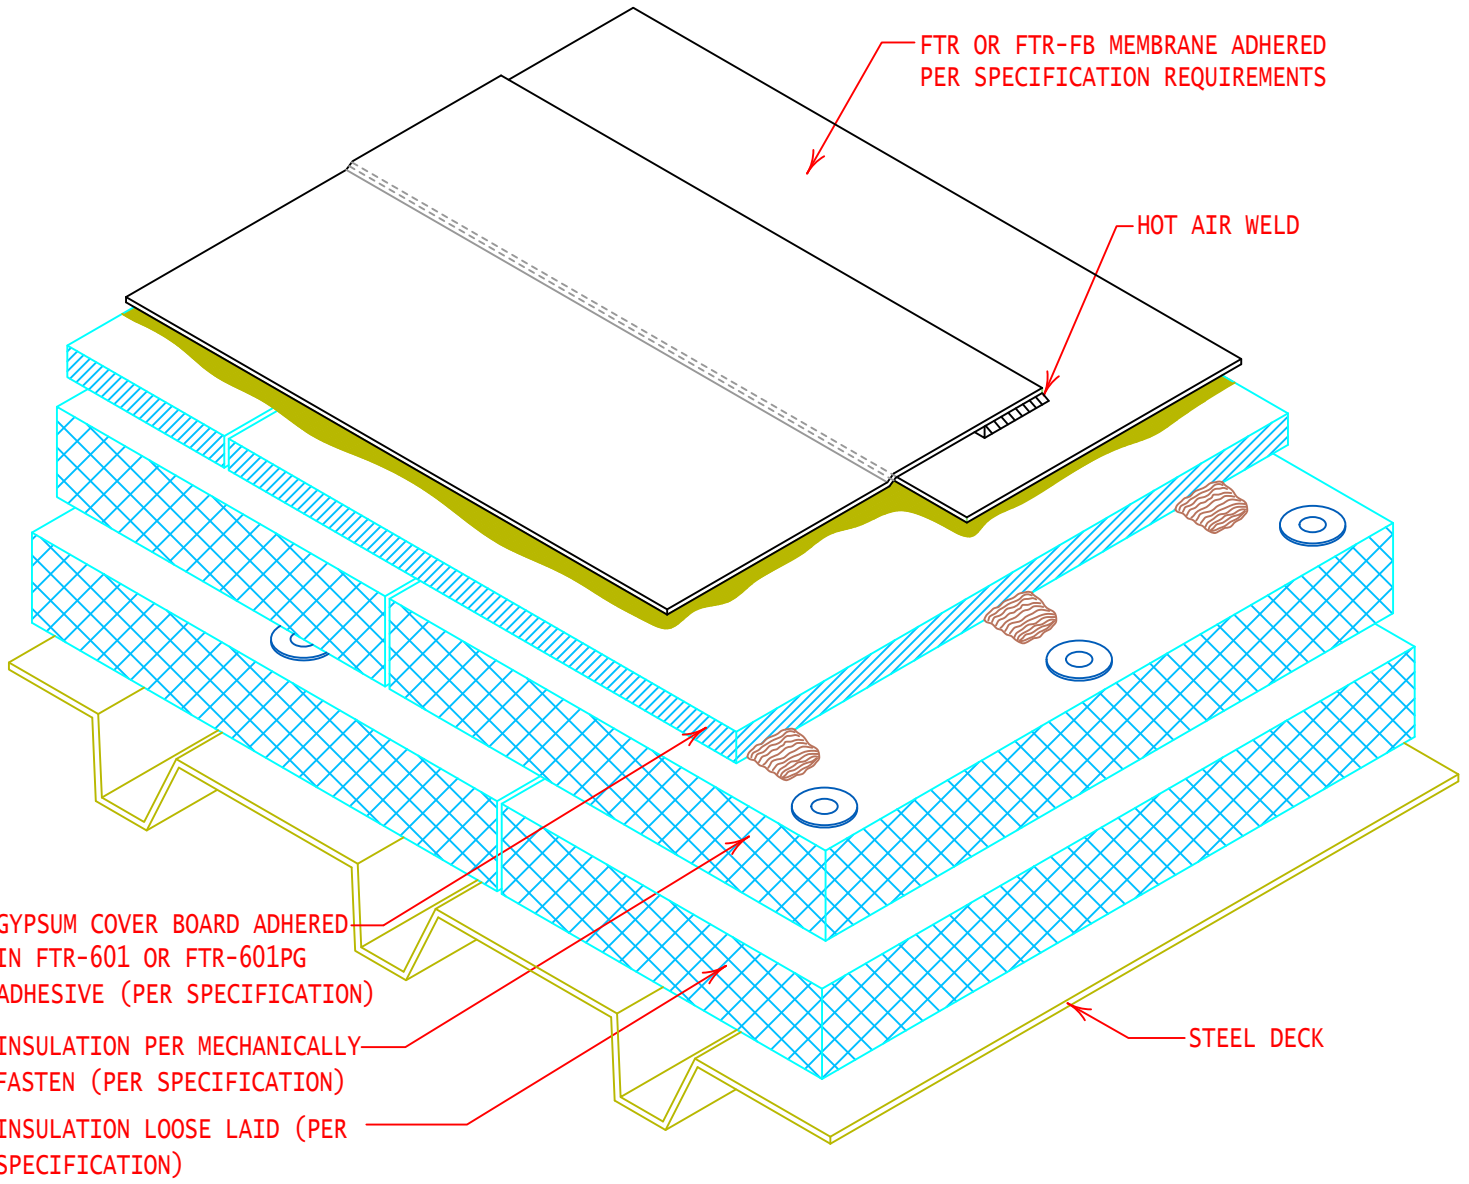

GYPSUM COVER BOARD ADHERED  
 IN FTR-601 OR FTR-601PG  
 ADHESIVE (PER SPECIFICATION)

INSULATION PER MECHANICALLY  
 FASTEN (PER SPECIFICATION)

INSULATION LOOSE LAID (PER  
 SPECIFICATION)

STEEL DECK



GENERAL REFERENCE:  
 "FTR GS 01/21"  
 APPLICABLE SYSTEMS:  
 "FTR AD 01/21"

ROOF SYSTEM CROSS SECTION  
 (MECH. FAST. & ADHERED INSUL.)

REVISES DETAIL	ISSUE DATE	DRAWING NUMBER
ALL PREVIOUS	03-15-21	FTR-DAS17SP