


NOTE:
 BOTTOM LAYER OF INSULATION SHALL BE LAID DOWN IN
 A STAGGERED PROFILE, STAGGER AND OFFSET TOP LAYER
 OF INSULATION FROM BOTTOM LAYER TO PREVENT
 ALIGNED EDGES.

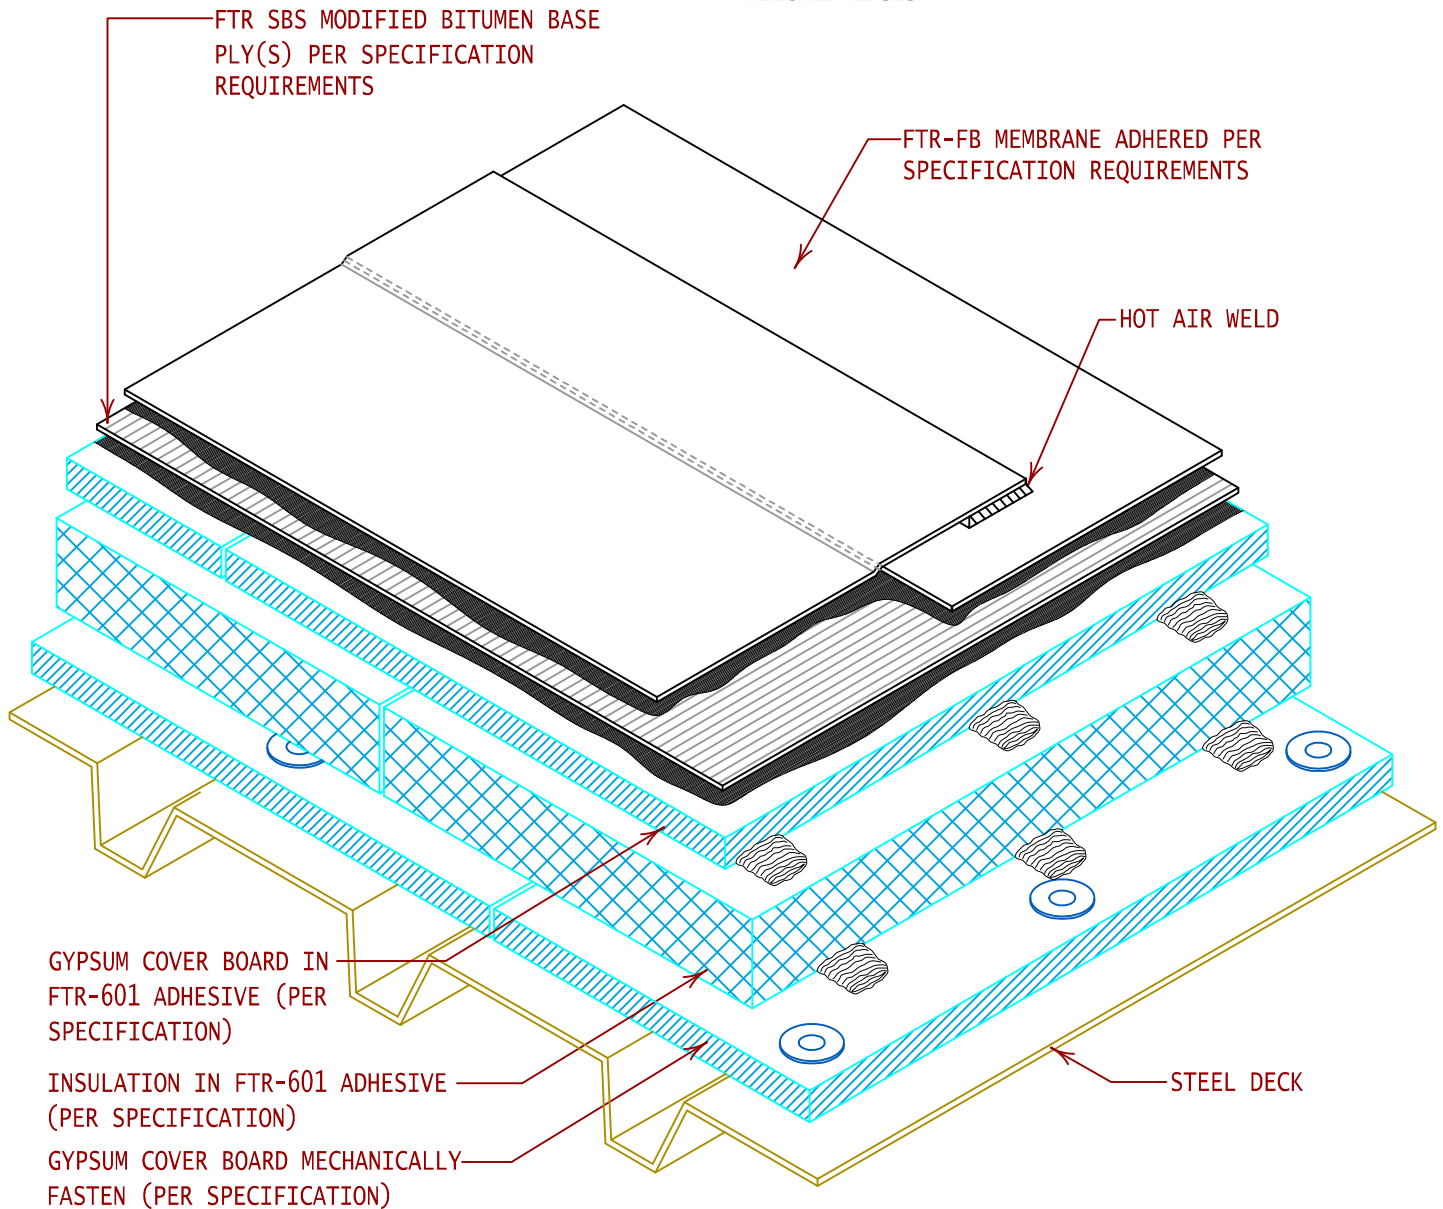

GYPSUM COVER BOARD IN
 FTR-601 ADHESIVE (PER
 SPECIFICATION)

INSULATION IN FTR-601 ADHESIVE
 (PER SPECIFICATION)

GYPSUM COVER BOARD MECHANICALLY
 FASTEN (PER SPECIFICATION)

MULTI-PLY ROOF SYSTEM CROSS SECTION
 (MECH. FAST. COVER BOARD & ADHERED INSUL.)

GENERAL REFERENCE:
 "FTR GS 02/13"

APPLICABLE SYSTEMS:
 "FTR MP 02/13"

REVISES DETAIL	ISSUE DATE	DRAWING NUMBER
ALL PREVIOUS	06-16-15	FTR-DAS14MP

