


NOTE:
 BOTTOM LAYER OF INSULATION SHALL BE LAID DOWN IN A STAGGERED PROFILE, STAGGER AND OFFSET TOP LAYER OF INSULATION FROM BOTTOM LAYER TO PREVENT ALIGNED EDGES.

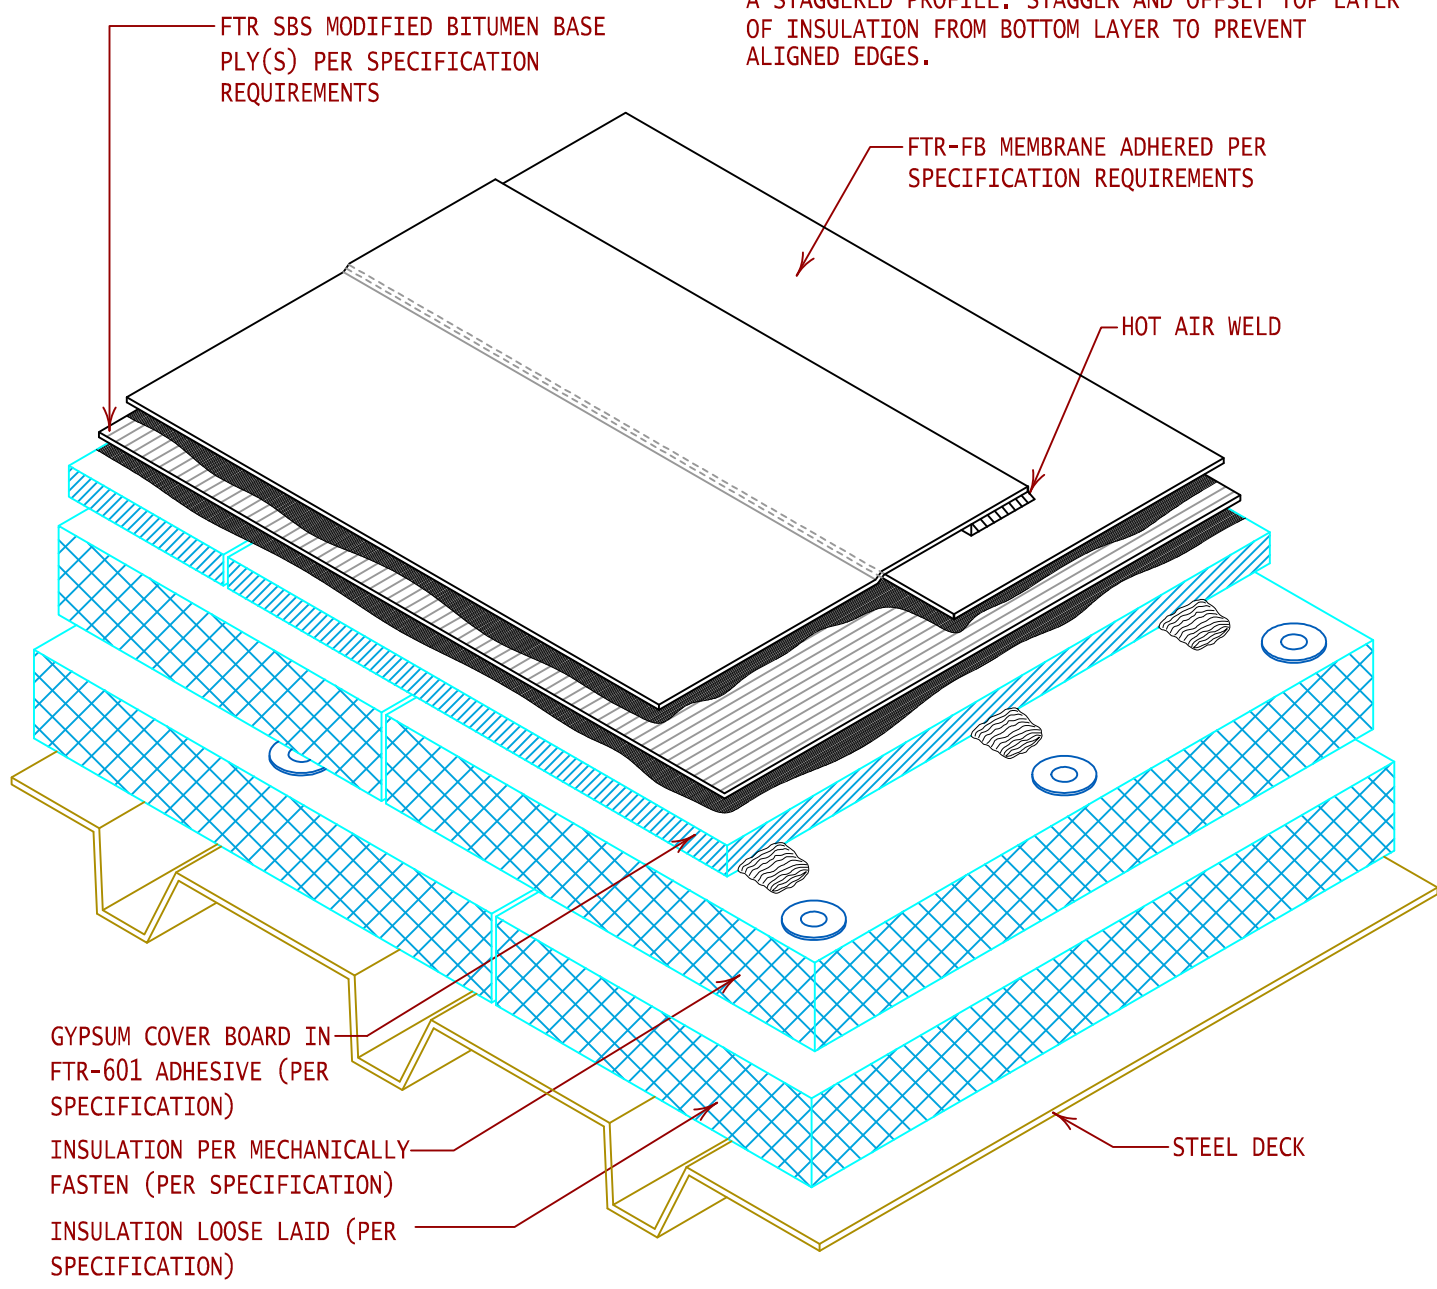

FTR SBS MODIFIED BITUMEN BASE PLY(S) PER SPECIFICATION REQUIREMENTS

FTR-FB MEMBRANE ADHERED PER SPECIFICATION REQUIREMENTS

HOT AIR WELD

GYPSUM COVER BOARD IN FTR-601 ADHESIVE (PER SPECIFICATION)

INSULATION PER MECHANICALLY FASTEN (PER SPECIFICATION)

INSULATION LOOSE LAID (PER SPECIFICATION)

STEEL DECK



GENERAL REFERENCE:
 "FTR GS 02/13"
 APPLICABLE SYSTEMS:
 "FTR MP 02/13"

MULTI-PLY ROOF SYSTEM CROSS SECTION (MECH. FAST. & ADHERED INSUL.)

REVISES DETAIL	ISSUE DATE	DRAWING NUMBER
ALL PREVIOUS	06-16-15	FTR-DAS15MP