


HOOK CONNECTION
SCALE: NTS



NOTES:

1. SEE DETAIL FTG-DTRAY1 FOR TRAY SPECIFICATIONS.
2. SEE: www.toromicroirrigation.com FOR IRRIGATION SPECIFICATIONS.

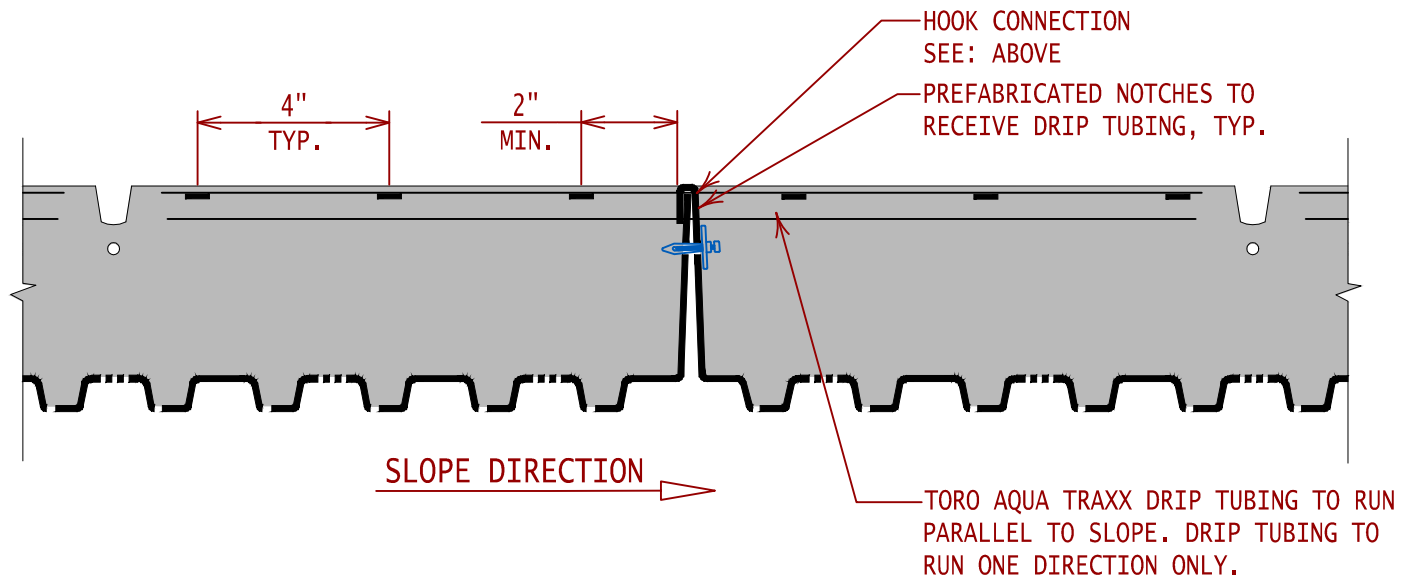

GENERAL REFERENCE:
"FTR GS02-13"

APPLICABLE SYSTEMS:
"FTG VRS05-13"

"FIBERTITE GREEN VEGETATED ROOF SYSTEM"
IRRIGATION CONNECTION TO TRAY

REVISES DETAIL

ALL PREVIOUS

ISSUE DATE

04-03-13

DRAWING NUMBER

FTG-DTRIR3