


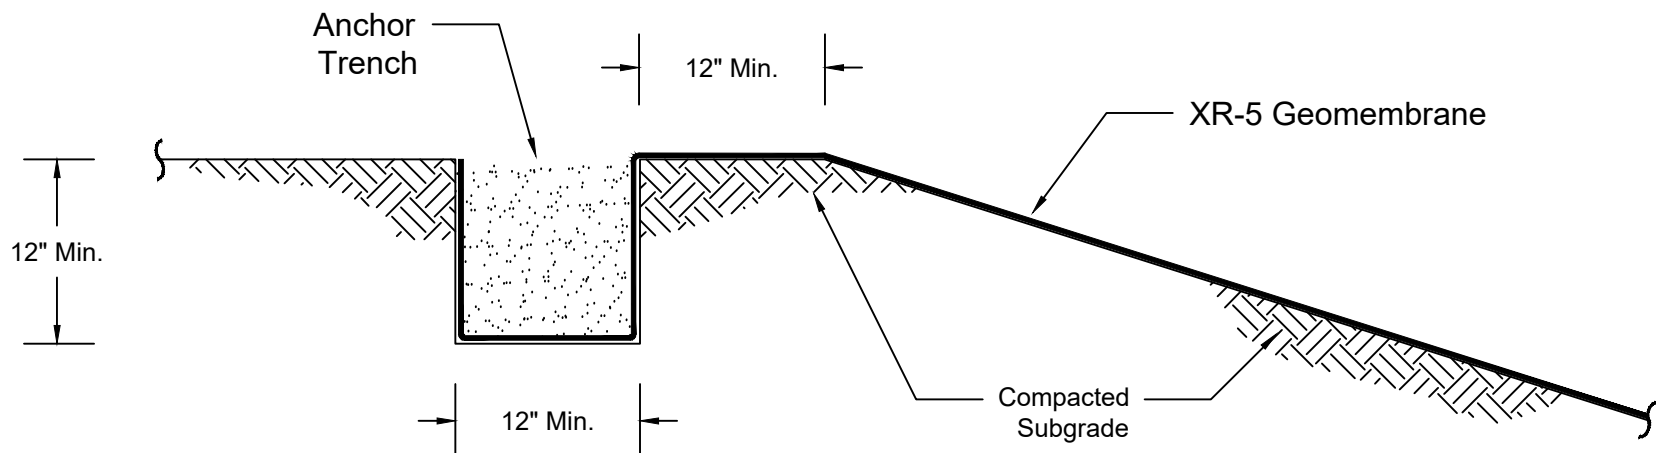

SEAMAN CORP
1000 VENTURE BLVD
WOOSTER, OH 44691
330.262.1111
www.seamancorp.com
www.xrgeomembranes.com

XR-5® Anchor Trench Typical Section

Page No.:
1 of 1

Drawing:
XRD-001

Rev. Date

Revision

3/4/2020

fw