


SECURED BY **MAC**.com

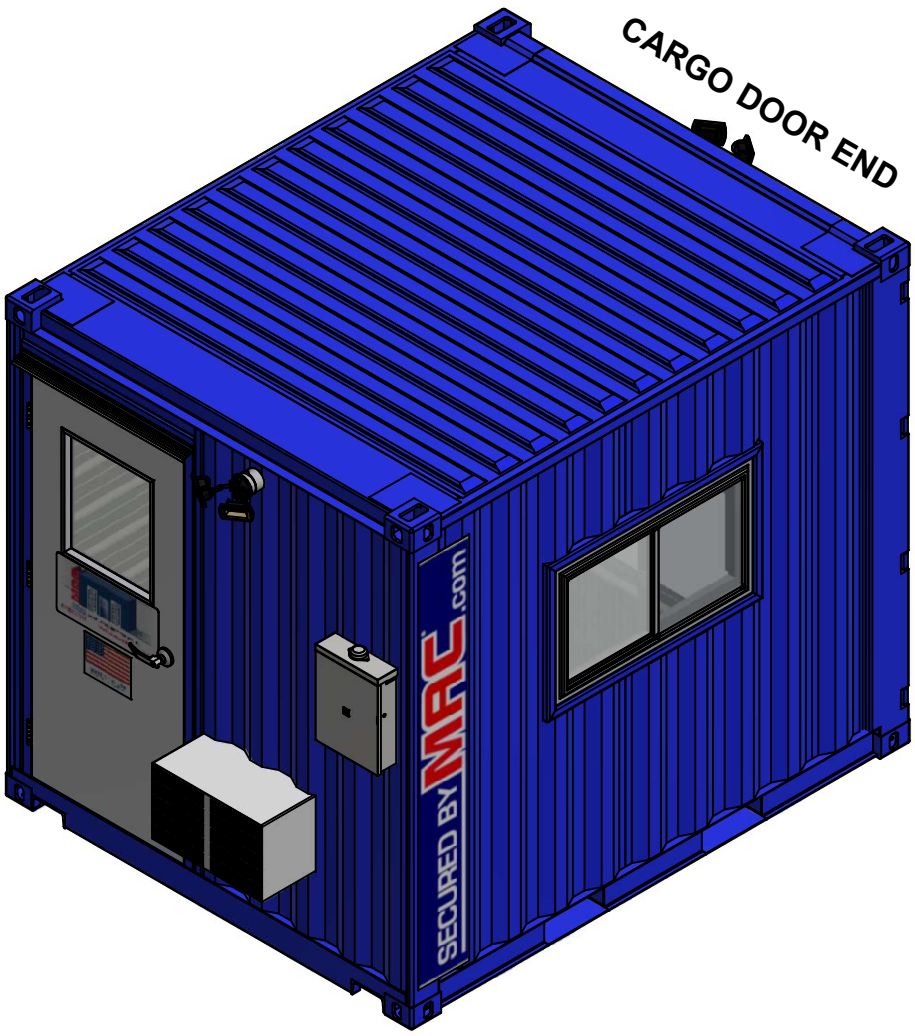

ISOMETRIC SHEETS - OVERALL 1



THIRD ANGLE PROJECTION

SHEET SIZE

ANSI

D

THIS DOCUMENT CONTAINS INFORMATION THAT IS CONFIDENTIAL AND PROPRIETARY TO MODULAR SECURITY SYSTEMS, INC. THIS DOCUMENT IS FURNISHED ON THE UNDERSTANDING THAT THE DOCUMENT AND THE INFORMATION IT CONTAINS WILL NOT BE REPRODUCED OR DISCLOSED TO OTHERS WITHOUT THE WRITTEN CONSENT OF MODULAR SECURITY SYSTEMS, INC. OR USED FOR ANY PURPOSE OTHER THAN CONDUCTING BUSINESS WITH MODULAR SECURITY SYSTEMS, INC. AND WILL BE RETURNED AND ALL FURTHER USE DISCONTINUED UPON REQUEST BY MODULAR SECURITY SYSTEMS, INC. COPYRIGHT MODULAR SECURITY SYSTEMS, INC. FIRST YEAR COPYRIGHT IS FIRST YEAR INDICATED ON THIS DOCUMENT. ALL RIGHTS RESERVED.

MSSI

Modular Security Systems

PROJECT NO

M18-002

CUSTOMER

MSSI STANDARDS

PROJECT

GUARDHOUSE (8'-0" X 10'-0" X 8'-6")

REVISIONS			
NO.	DATE	BY	DESCRIPTION
B	8/13/2018	NSM	ADDED MSSi SIGNAGE
A	4/5/2018	REA	MANUFACTURING UPDATES
0	1/23/2018	BLM	INITIAL RELEASE

SCALE

N.T.S.

DWG NO

M18-002-G81X-0100

DRAWN	BY	DATE
BLM	BLM	1/4/2018
CHECKED	JES	8/13/2018
ENG. APPR.	JES	8/13/2018
SALES APPR.		
MFG. APPR.		
Q.A.		

COMMENTS:

FINISH ALL MACHINED SURFACES AND BREAK ALL SHARP EDGES UNLESS OTHERWISE SPECIFIED.

THE NUMBER IN THE FINISH SYMBOL $\sqrt{32}/6$ IS THE MAXIMUM ACCEPTABLE ROUGHNESS VALUE IN A.A. MICRO-INCHES.

TOLERANCES ON ALL DIMENSIONS UNLESS OTHERWISE NOTED SHALL BE:




ONE PLACE DECIMAL ±0.03

TWO PLACE DECIMAL ±0.005

THREE PLACE DECIMAL ±0.005

ANGULAR ±1°

SECURED BY **MAC**.com

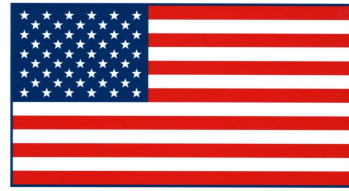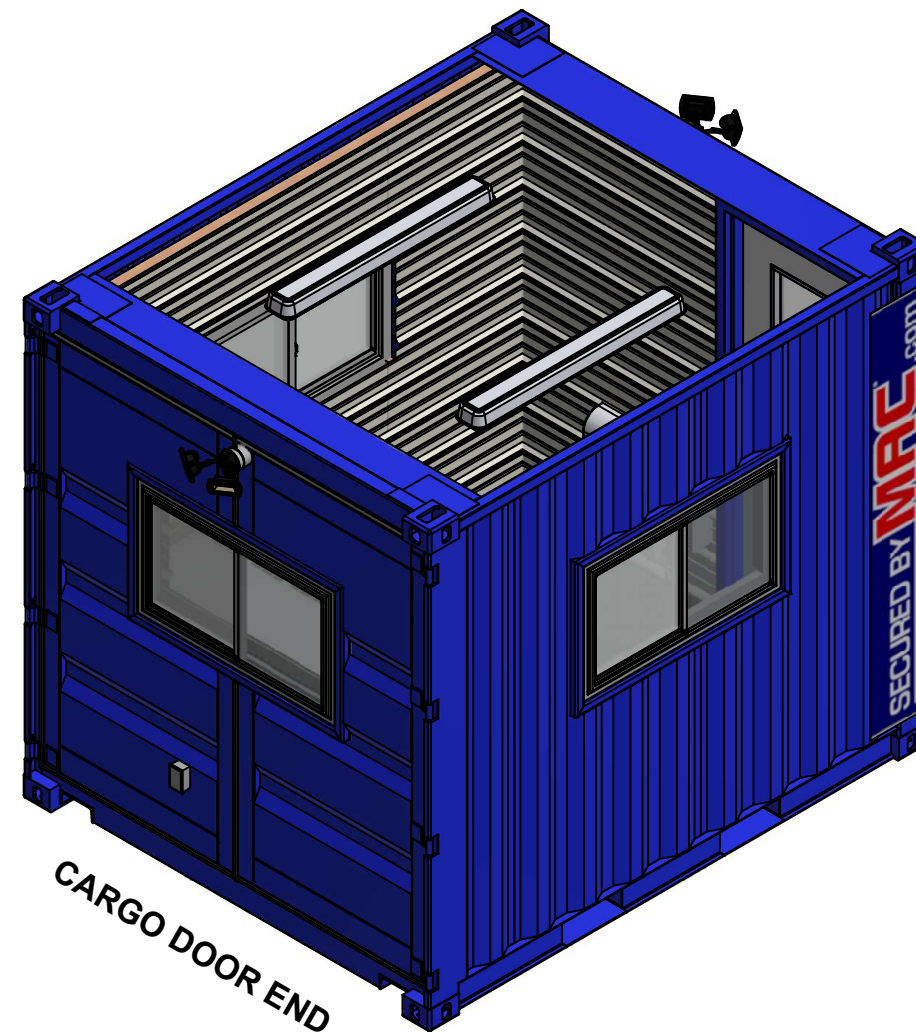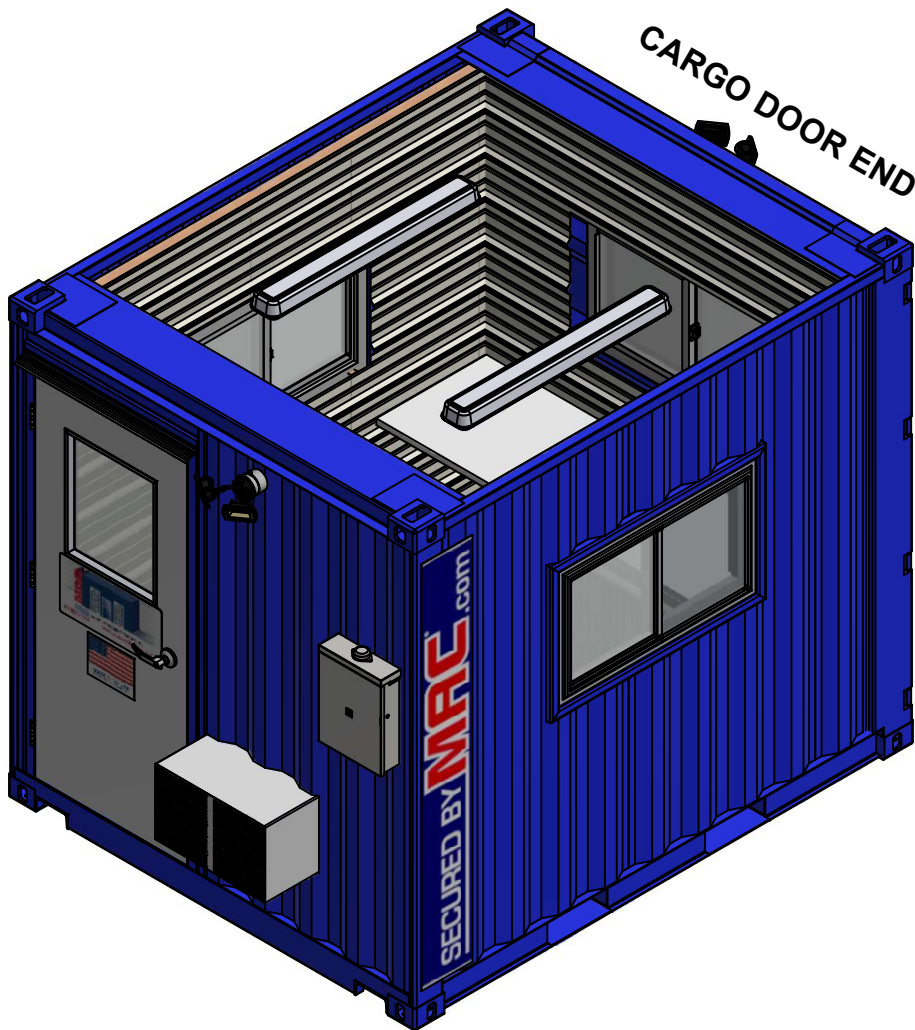

MADE IN THE USA
 IRONTON, OH | WORTHINGTON, KY | WURLAND, KY

TOLERANCES ON ALL DIMENSIONS UNLESS OTHERWISE NOTED SHALL BE

ONE PLACE DECIMAL	± 0.03
TWO PLACE DECIMAL	± 0.01
THREE PLACE DECIMAL	± 0.005
FRACTIONAL	± 1/16"
ANGULAR	± .5°

COMMENTS:

¹²⁵ ☒ FINISH ALL MACHINED SURFACES AND
BREAK ALL SHARP EDGES UNLESS OTHERWISE SPECIFIED.

THE NUMBER IN THE FINISH SYMBOL ¹²⁵ IS THE MAXIMUM
AVERAGE DOWNSIDE AVERAGE ROUNDED SURFACE

	BY	DATE
DRAWN	BLM	1/4/2018
CHECKED	JES	8/13/2018
ENG. APPR.	JES	8/13/2018
SALES APPR.		
MFG. APPR.		
Q.A.		
SCALE	N.T.S.	

DWG NO

B	8/13/2018	NSM	ADDED MISSI SIGNAGE	
A	4/5/2018	REA	MANUFACTURING UPDATES	
0	1/23/2018	BLM	INITIAL RELEASE	
NO.	DATE	BY	DESCRIPTION	
REVISIONS				
TITLE				


	MSSI
Modular Security Systems	
PROJECT NO M18-002	CUSTOMER MSSI STANDARDS
PROJECT GUARDHOUSE / 0100' X 140' 0" X 10' 0"	



ISOMETRIC SHEETS - OVERALL 2

THIRD ANGLE PROJECTION	SHEET SIZE
	ANSI D

THIS DOCUMENT CONTAINS INFORMATION THAT IS CONFIDENTIAL AND PROPRIETARY TO MODULAR SECURITY SYSTEMS, INC. THIS DOCUMENT IS FURNISHED ON THE UNDERSTANDING THAT THE DOCUMENT AND THE INFORMATION IT CONTAINS WILL NOT BE REPRODUCED OR DISCLOSED TO OTHERS WITHOUT THE WRITTEN CONSENT OF MODULAR SECURITY SYSTEMS, INC. OR USED FOR ANY PURPOSE OTHER THAN CONDUCTING BUSINESS WITH MODULAR SECURITY SYSTEMS, INC. AND WILL BE RETURNED AND ALL FURTHER USE DISCONTINUED UPON REQUEST BY MODULAR SECURITY SYSTEMS, INC. COPYRIGHT MODULAR SECURITY SYSTEMS, INC. FIRST YEAR COPYRIGHT IS FIRST YEAR INDICATED ON THIS DOCUMENT. ALL RIGHTS RESERVED.

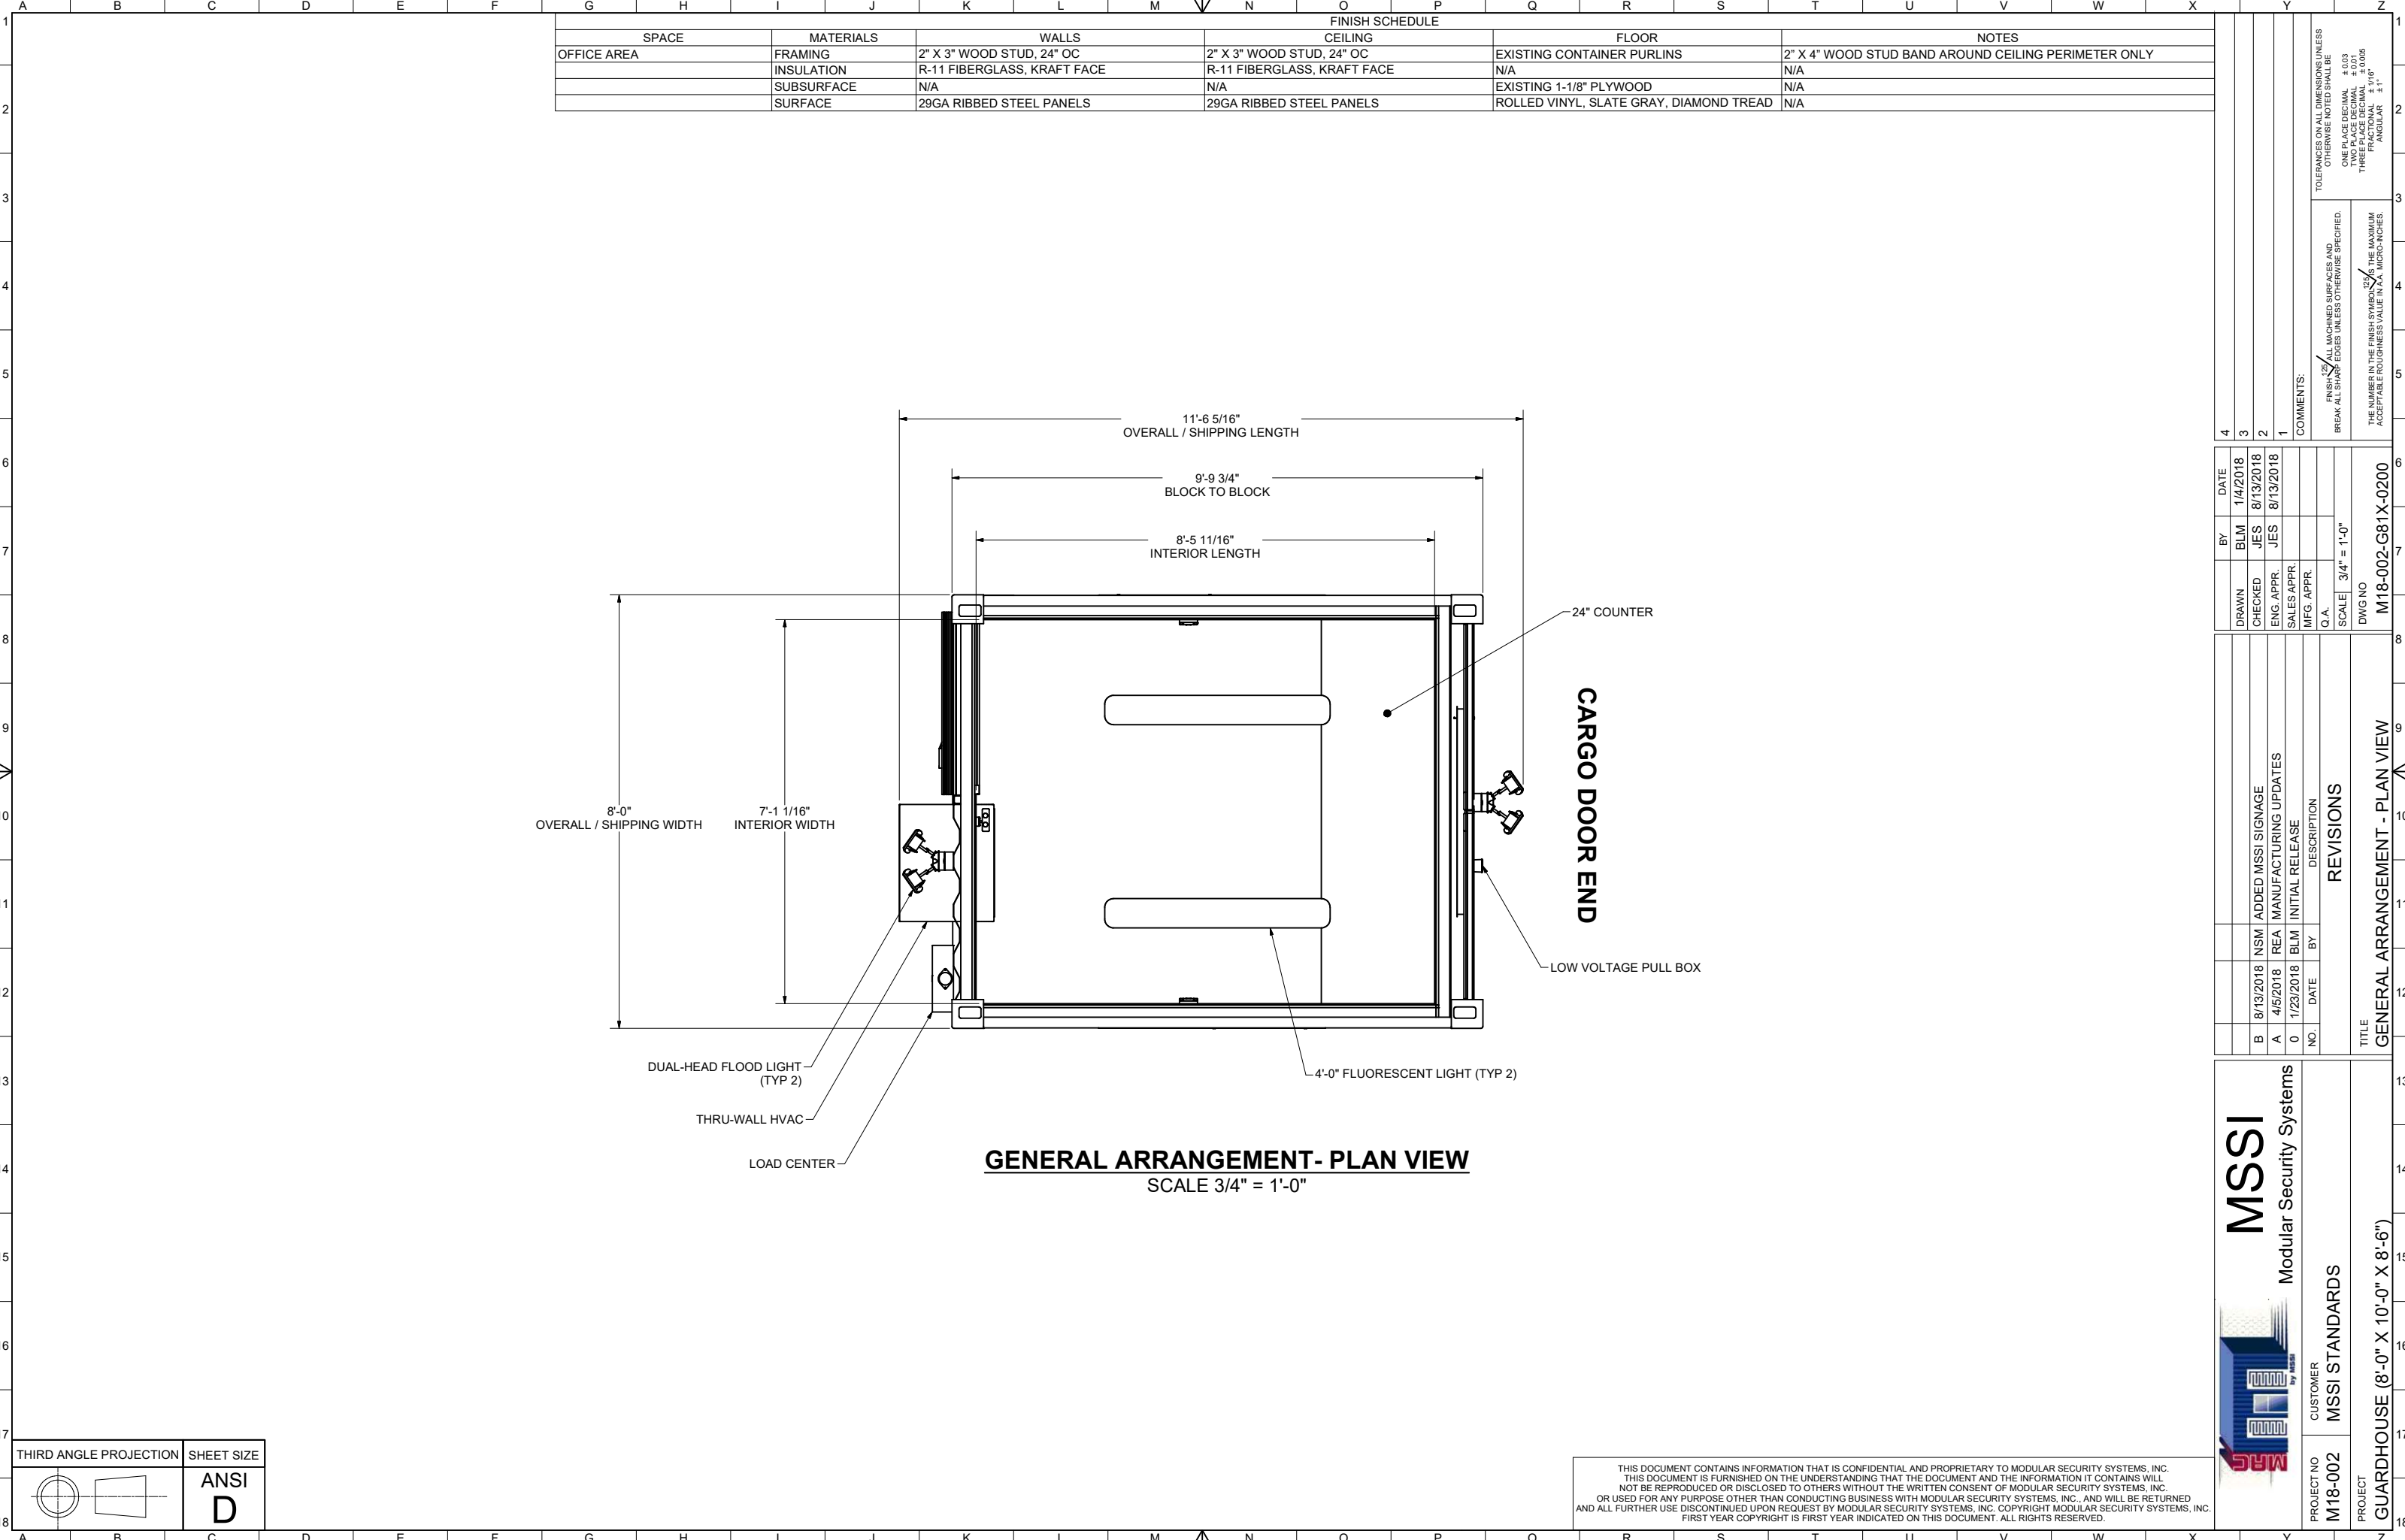

FINISH SCHEDULE					
SPACE	MATERIALS	WALLS	CEILING	FLOOR	NOTES
OFFICE AREA	FRAMING	2" X 3" WOOD STUD, 24" OC	2" X 3" WOOD STUD, 24" OC	EXISTING CONTAINER PURLINS	2" X 4" WOOD STUD BAND AROUND CEILING PERIMETER ONLY
	INSULATION	R-11 FIBERGLASS, KRAFT FACE	R-11 FIBERGLASS, KRAFT FACE	N/A	N/A
	SUBSURFACE	N/A	N/A	EXISTING 1-1/8" PLYWOOD	N/A
	SURFACE	29GA RIBBED STEEL PANELS	29GA RIBBED STEEL PANELS	ROLLED VINYL, SLATE GRAY, DIAMOND TREAD	N/A

4	3	2	1
COMMENTS:			
TOLERANCES ON ALL DIMENSIONS UNLESS OTHERWISE NOTED SHALL BE: ONE PLACE DECIMAL ± 0.03 TWO PLACE DECIMAL ± 0.015 THREE PLACE DECIMAL ± 0.006 ANGULAR ± 1°		THE NUMBER IN THE FINISH SYMBOL $\frac{32}{16}$ IS THE MAXIMUM ACCEPTABLE ROUGHNESS VALUE IN A.A. MICRO-INCHES.	

DRAWN	BY	DATE
BLM	JES	1/4/2018
CHECKED	JES	8/13/2018
ENG. APPR.	JES	8/13/2018
SALES APPR.		
MFG. APPR.		
Q.A.		
SCALE	3/4" = 1'-0"	
DWG NO	M18-002-G81X-0200	

REVISIONS			
NO.	DATE	BY	DESCRIPTION
B	8/13/2018	NSM	ADDED MSSI SIGNAGE
A	4/5/2018	REA	MANUFACTURING UPDATES
0	1/23/2018	BLM	INITIAL RELEASE
TITLE			
GENERAL ARRANGEMENT - PLAN VIEW			



Modular Security Systems

PROJECT NO

M18-002

CUSTOMER

MSSI STANDARDS

PROJECT

GUARDHOUSE (8'-0" X 10'-0" X 8'-6")

THIS DOCUMENT CONTAINS INFORMATION THAT IS CONFIDENTIAL AND PROPRIETARY TO MODULAR SECURITY SYSTEMS, INC. THIS DOCUMENT IS FURNISHED ON THE UNDERSTANDING THAT THE DOCUMENT AND THE INFORMATION IT CONTAINS WILL NOT BE REPRODUCED OR DISCLOSED TO OTHERS WITHOUT THE WRITTEN CONSENT OF MODULAR SECURITY SYSTEMS, INC. OR USED FOR ANY PURPOSE OTHER THAN CONDUCTING BUSINESS WITH MODULAR SECURITY SYSTEMS, INC. AND WILL BE RETURNED AND ALL FURTHER USE DISCONTINUED UPON REQUEST BY MODULAR SECURITY SYSTEMS, INC. COPYRIGHT MODULAR SECURITY SYSTEMS, INC. FIRST YEAR COPYRIGHT IS FIRST YEAR INDICATED ON THIS DOCUMENT. ALL RIGHTS RESERVED.