



QUICKSET DETAILS WITH 75mm UNDERSLAB INSULATION

Sheet Index		
Layout...	Layout Name	Issued
101	QUICKSET TIMBER WEATHER BOARD PERIMETER DETAIL WITH 75mm UNDERSLAB INSULATION - 60	<input type="checkbox"/>
102	QUICKSET TIMBER WEATHER BOARD PERIMETER DETAIL WITH 75mm UNDERSLAB INSULATION - 61	<input type="checkbox"/>
103	QUICKSET BRICK PERIMETER DETAIL WITH 75mm UNDERSLAB INSULATION - 62	<input type="checkbox"/>
104	QUICKSET BRICK PERIMETER DETAIL WITH 75mm UNDERSLAB INSULATION - 63	<input type="checkbox"/>
105	QUICKSET TIMBER WEATHER BOARD QPod PERIMETER DETAIL WITH 75mm UNDERSLAB INSULATION - 64	<input type="checkbox"/>
106	QUICKSET TIMBER WEATHER BOARD QPod PERIMETER DETAIL WITH 75mm UNDERSLAB INSULATION - 65	<input type="checkbox"/>
107	QUICKSET BRICK QPod PERIMETER DETAIL WITH 75mm UNDERSLAB INSULATION - 66	<input type="checkbox"/>
108	QUICKSET BRICK QPod PERIMETER DETAIL WITH 75mm UNDERSLAB INSULATION - 67	<input type="checkbox"/>

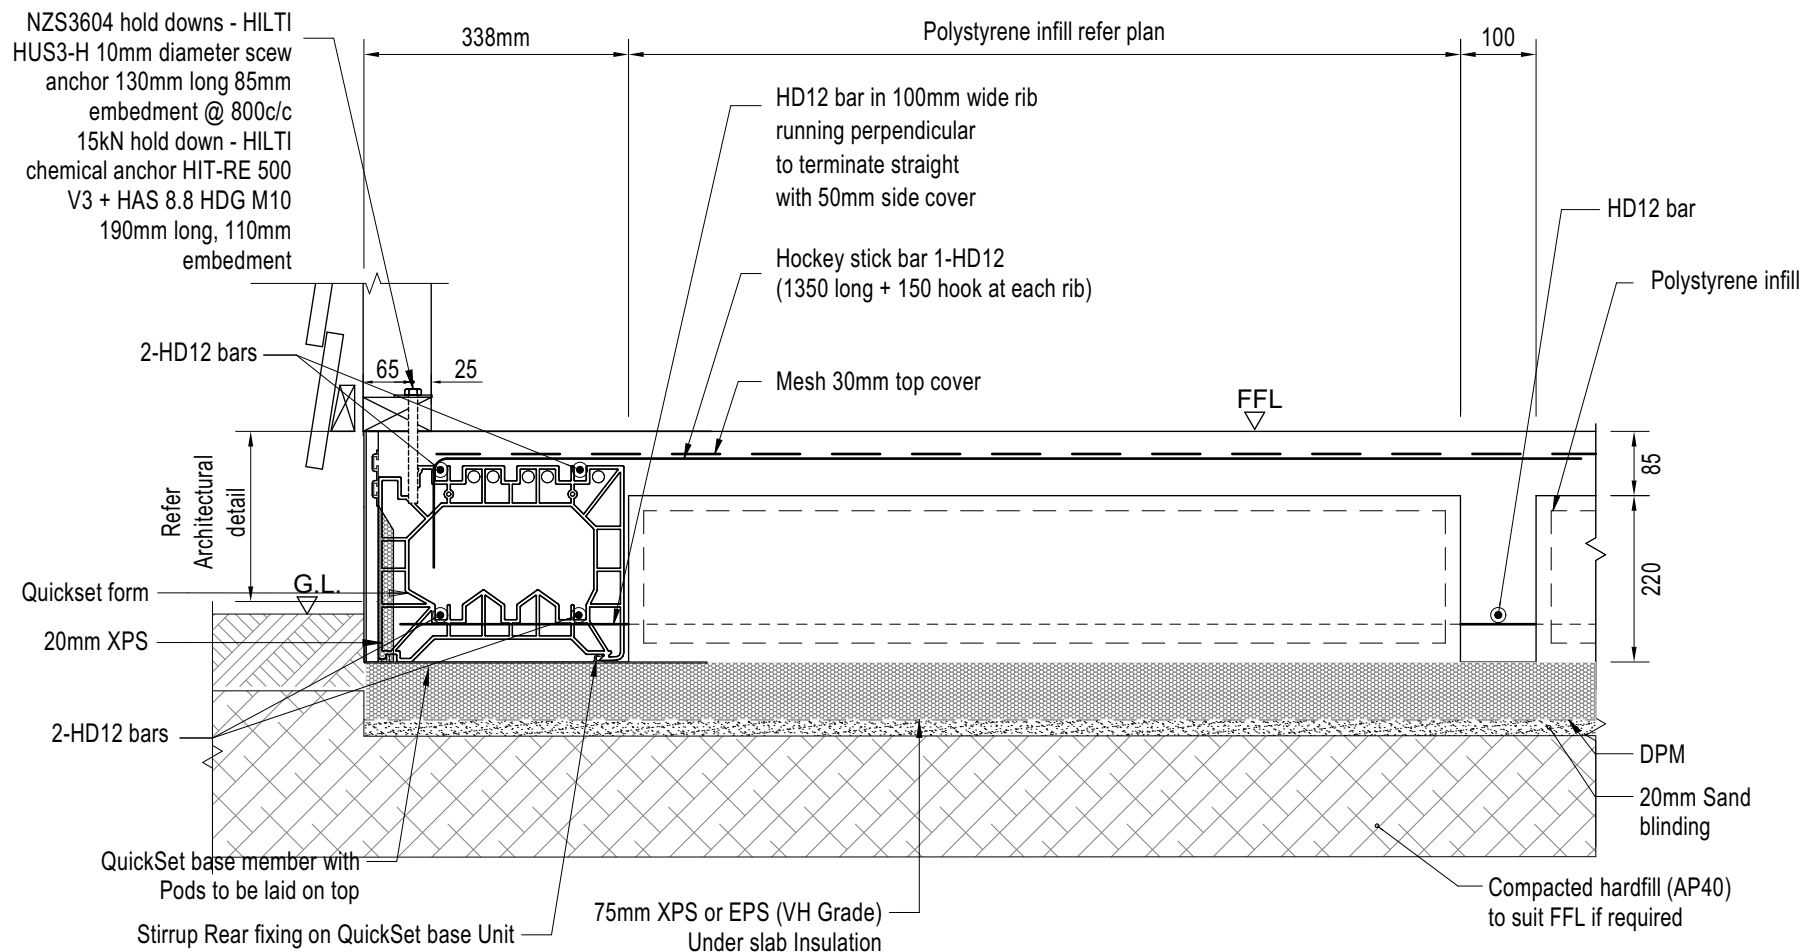


QUICKSET TIMBER WEATHER BOARD PERIMETER DETAIL WITH 75mm UNDERSLAB INSULATION


DETAIL 60

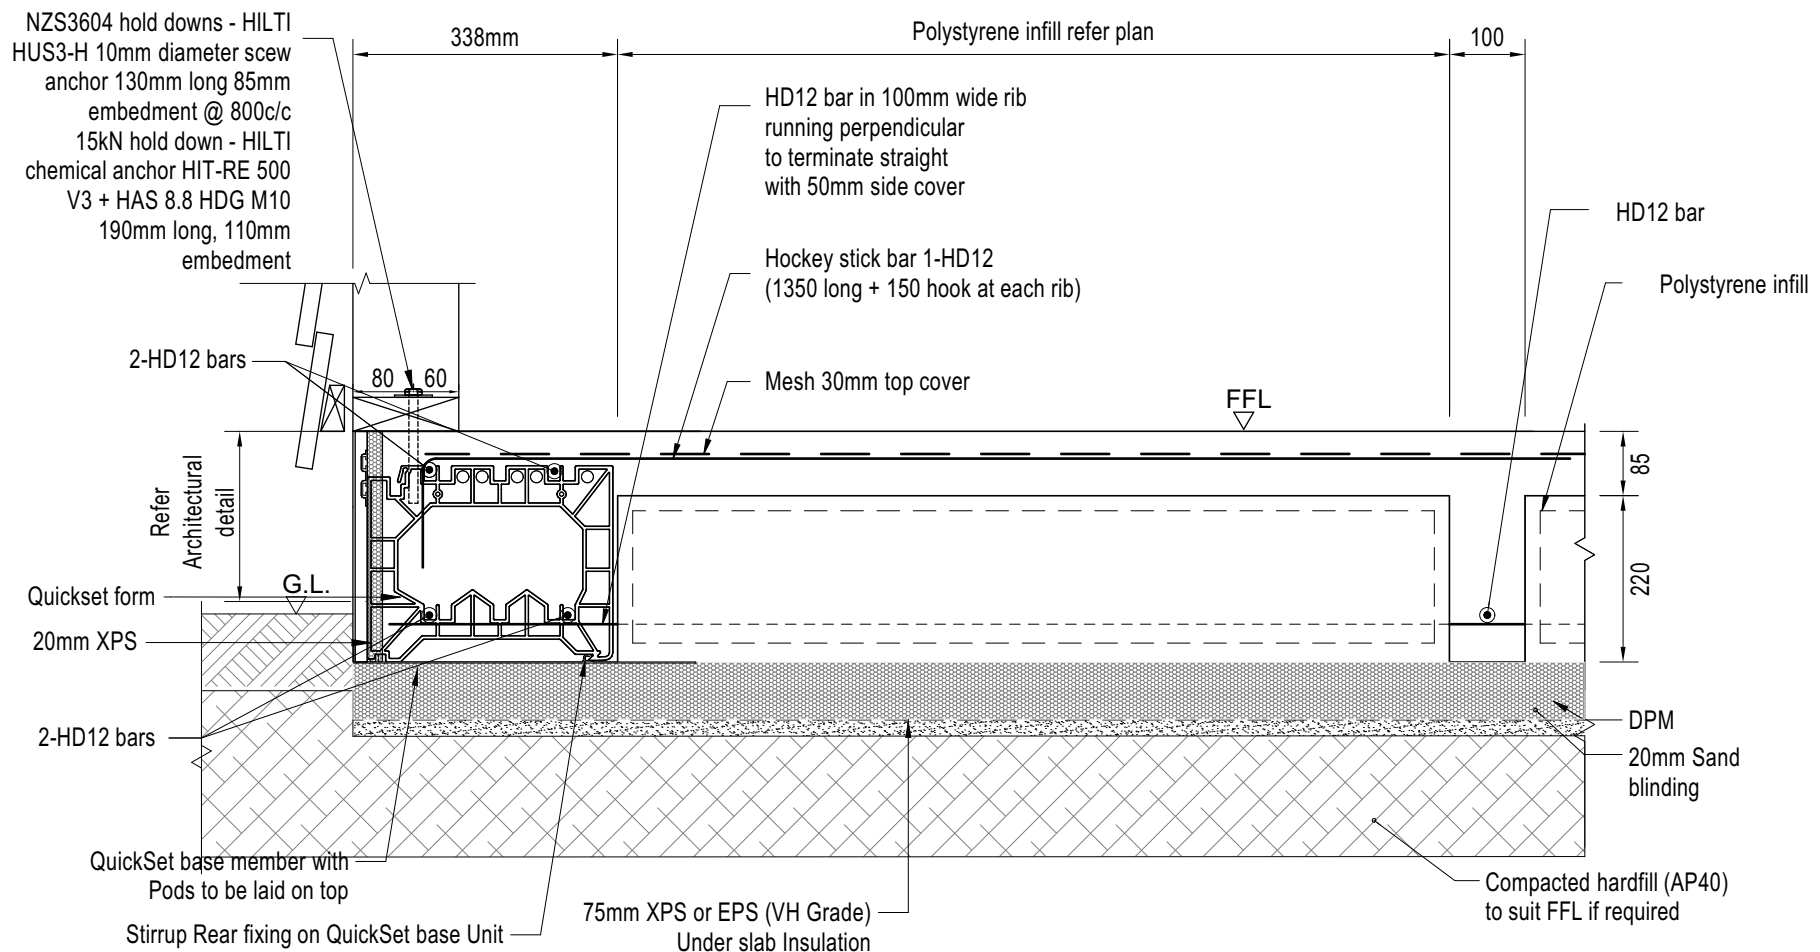

QUICKSET TIMBER WEATHER BOARD PERIMETER DETAIL WITH 75mm UNDERSLAB INSULATION


DETAIL 61

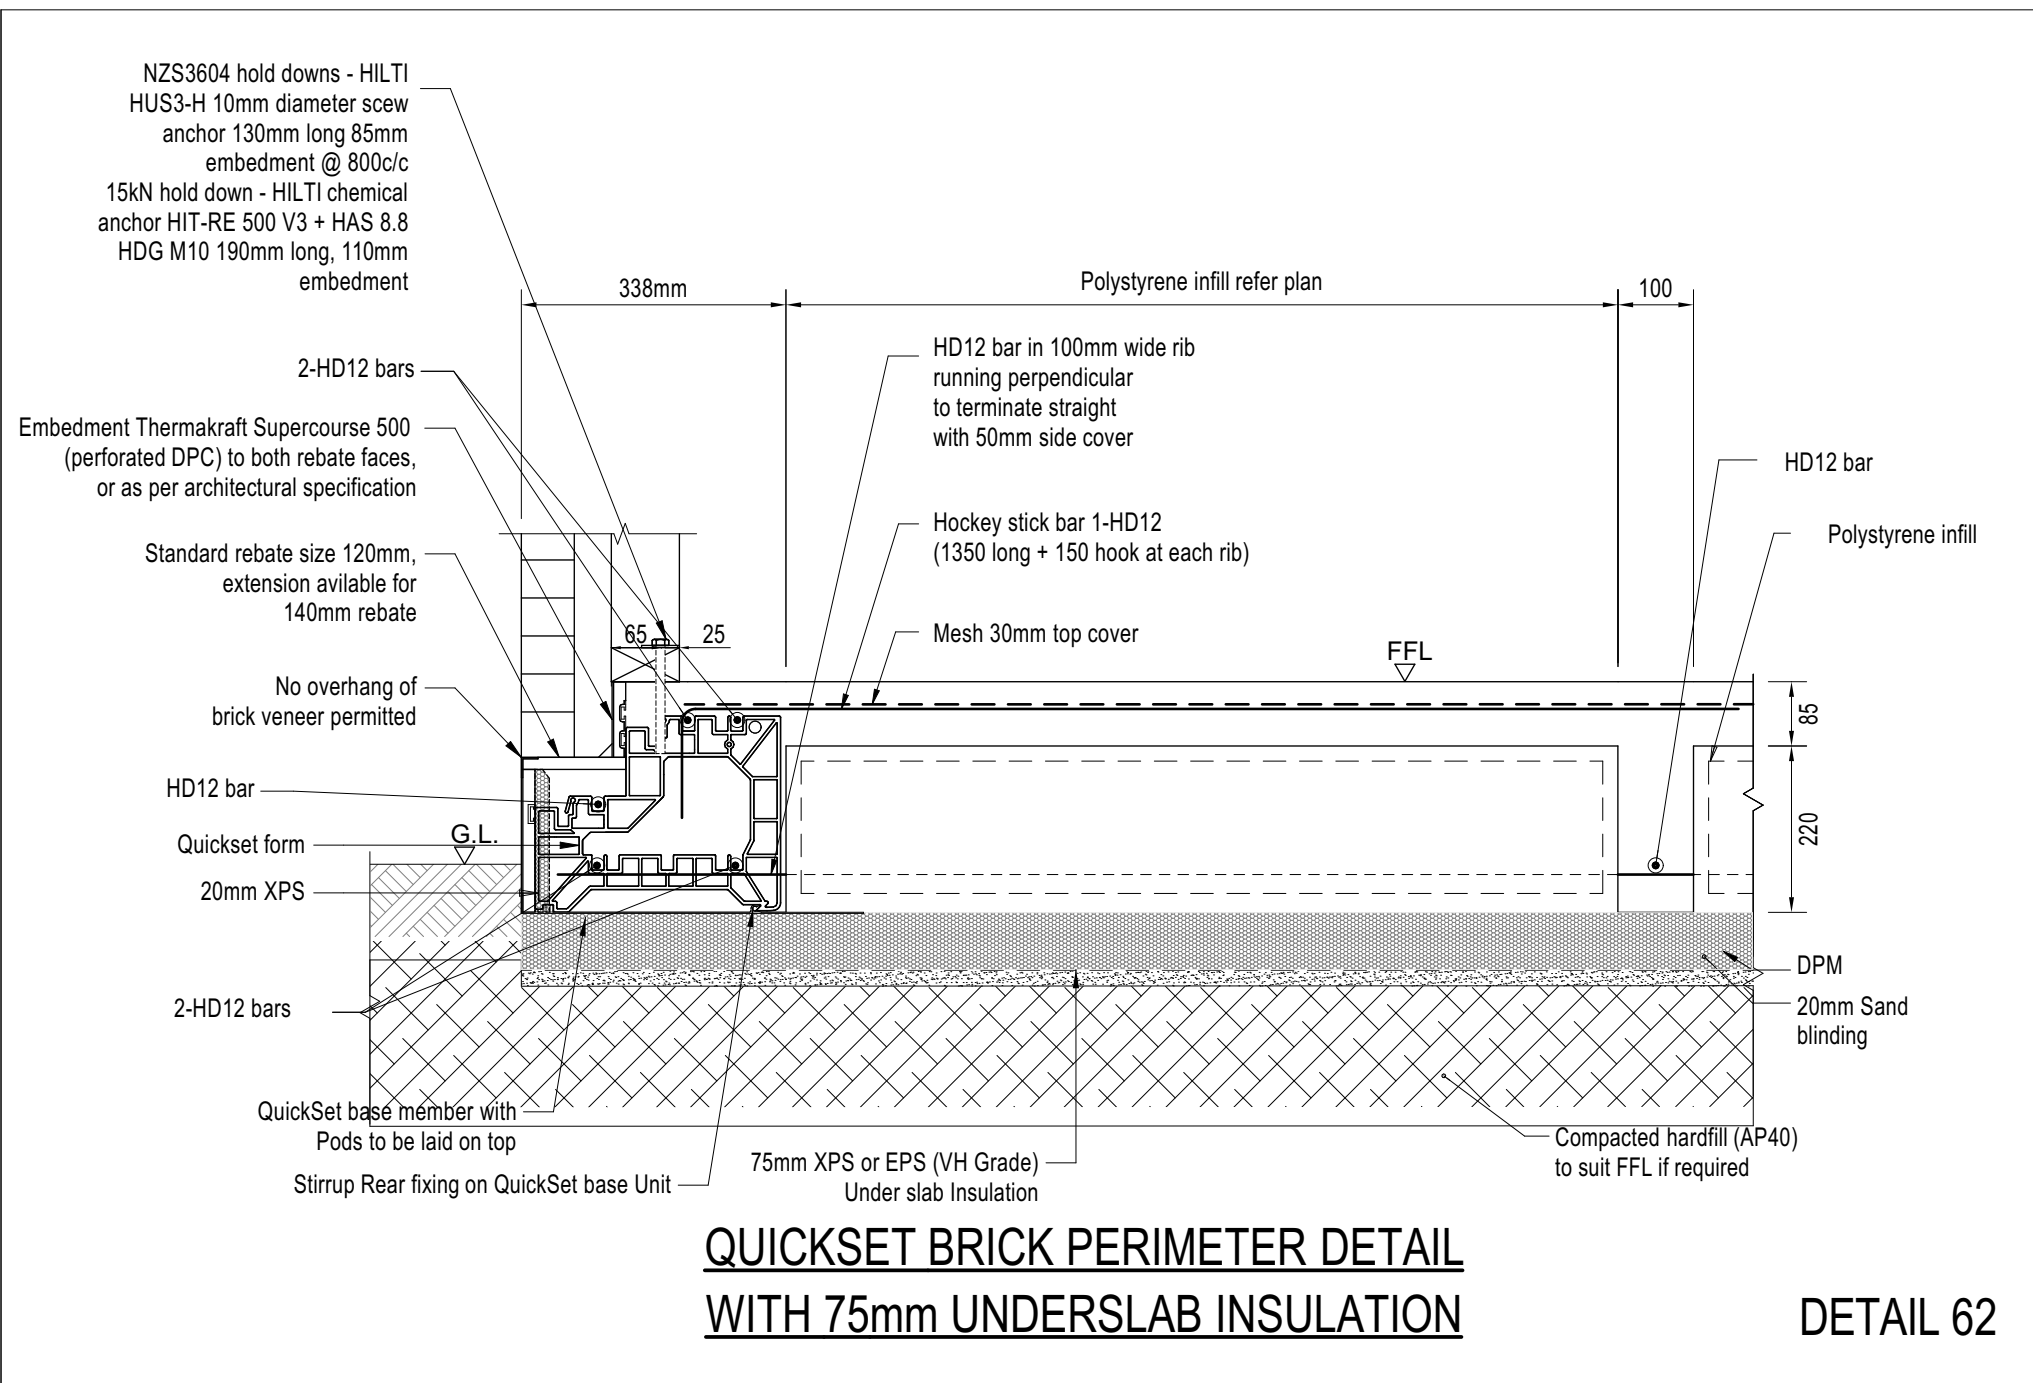

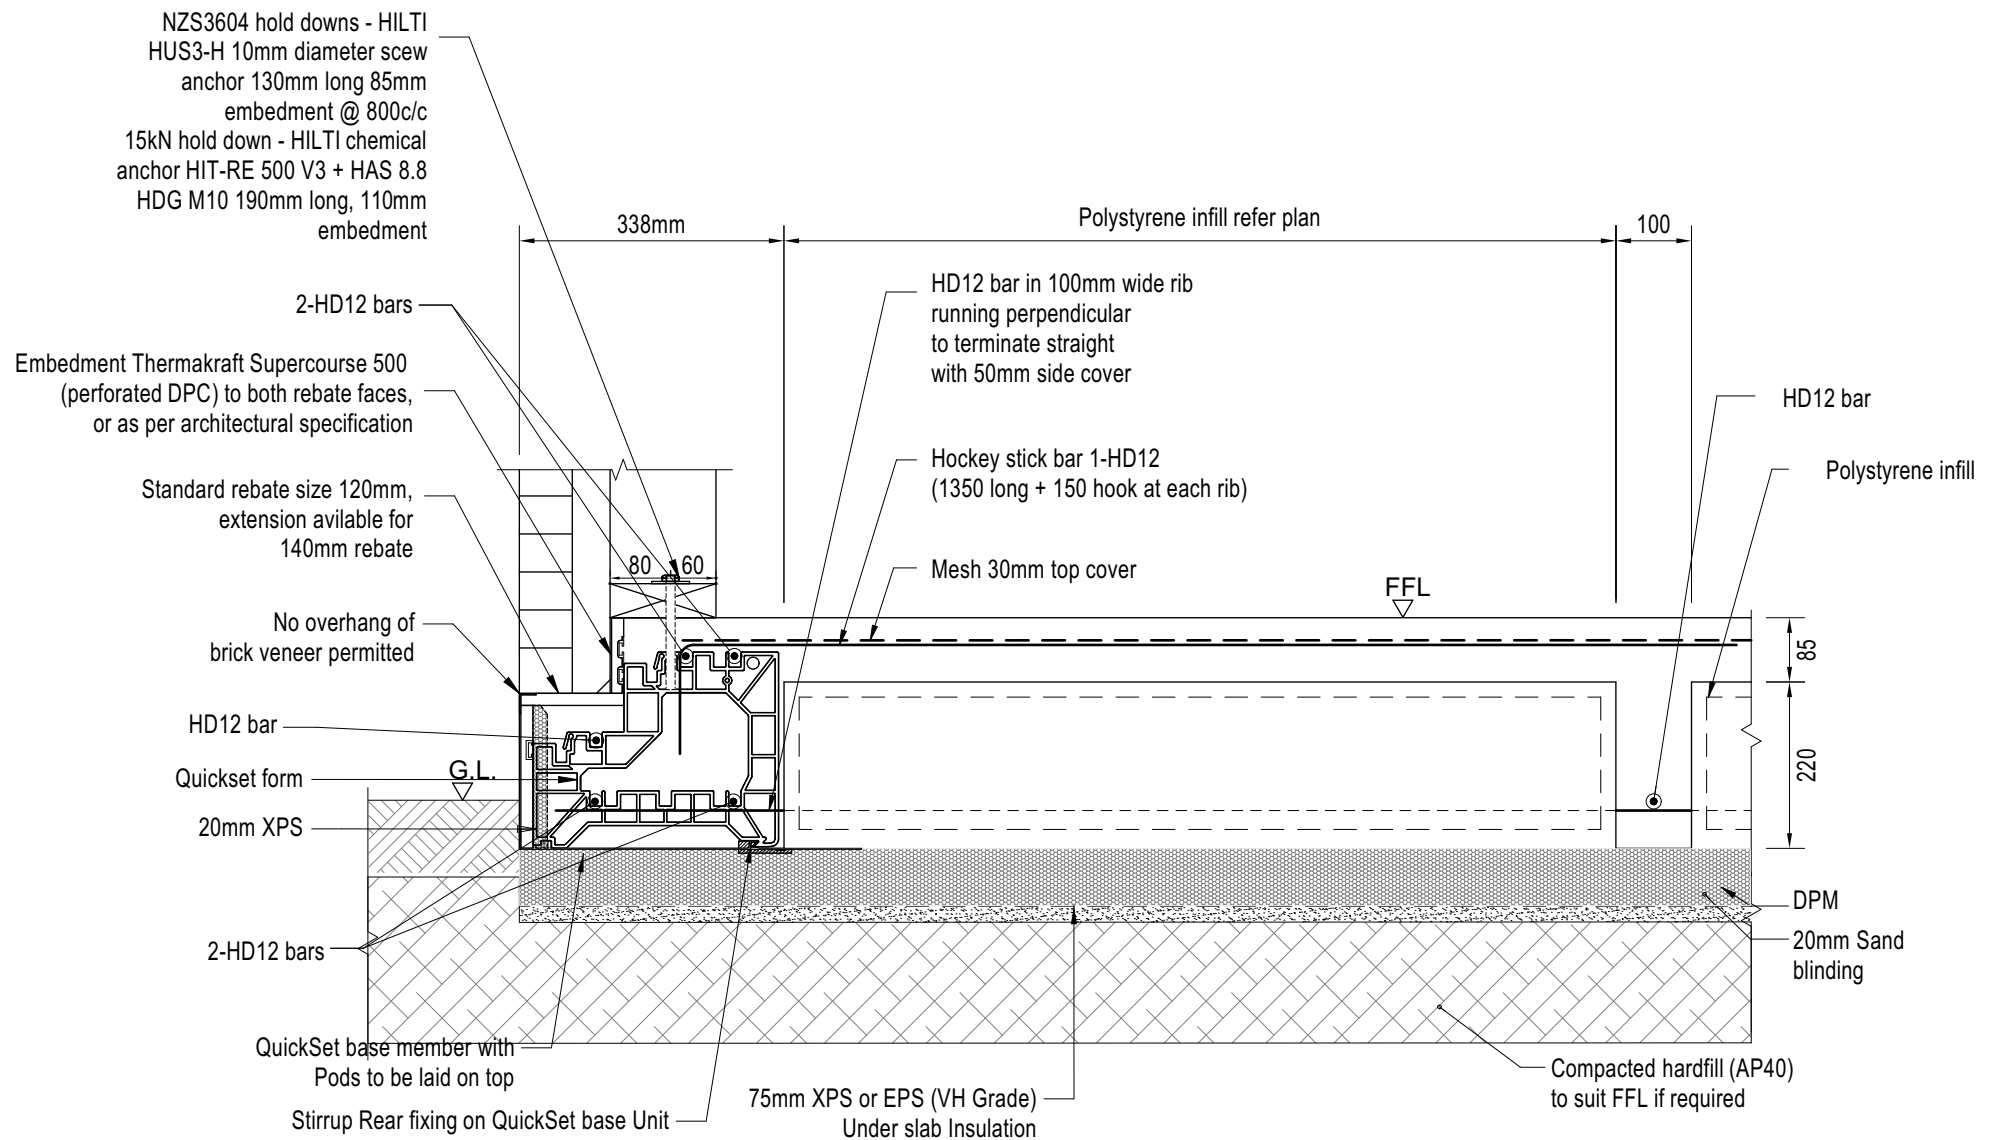


QUICKSET BRICK PERIMETER DETAIL WITH 75mm UNDERSLAB INSULATION

DETAIL 63

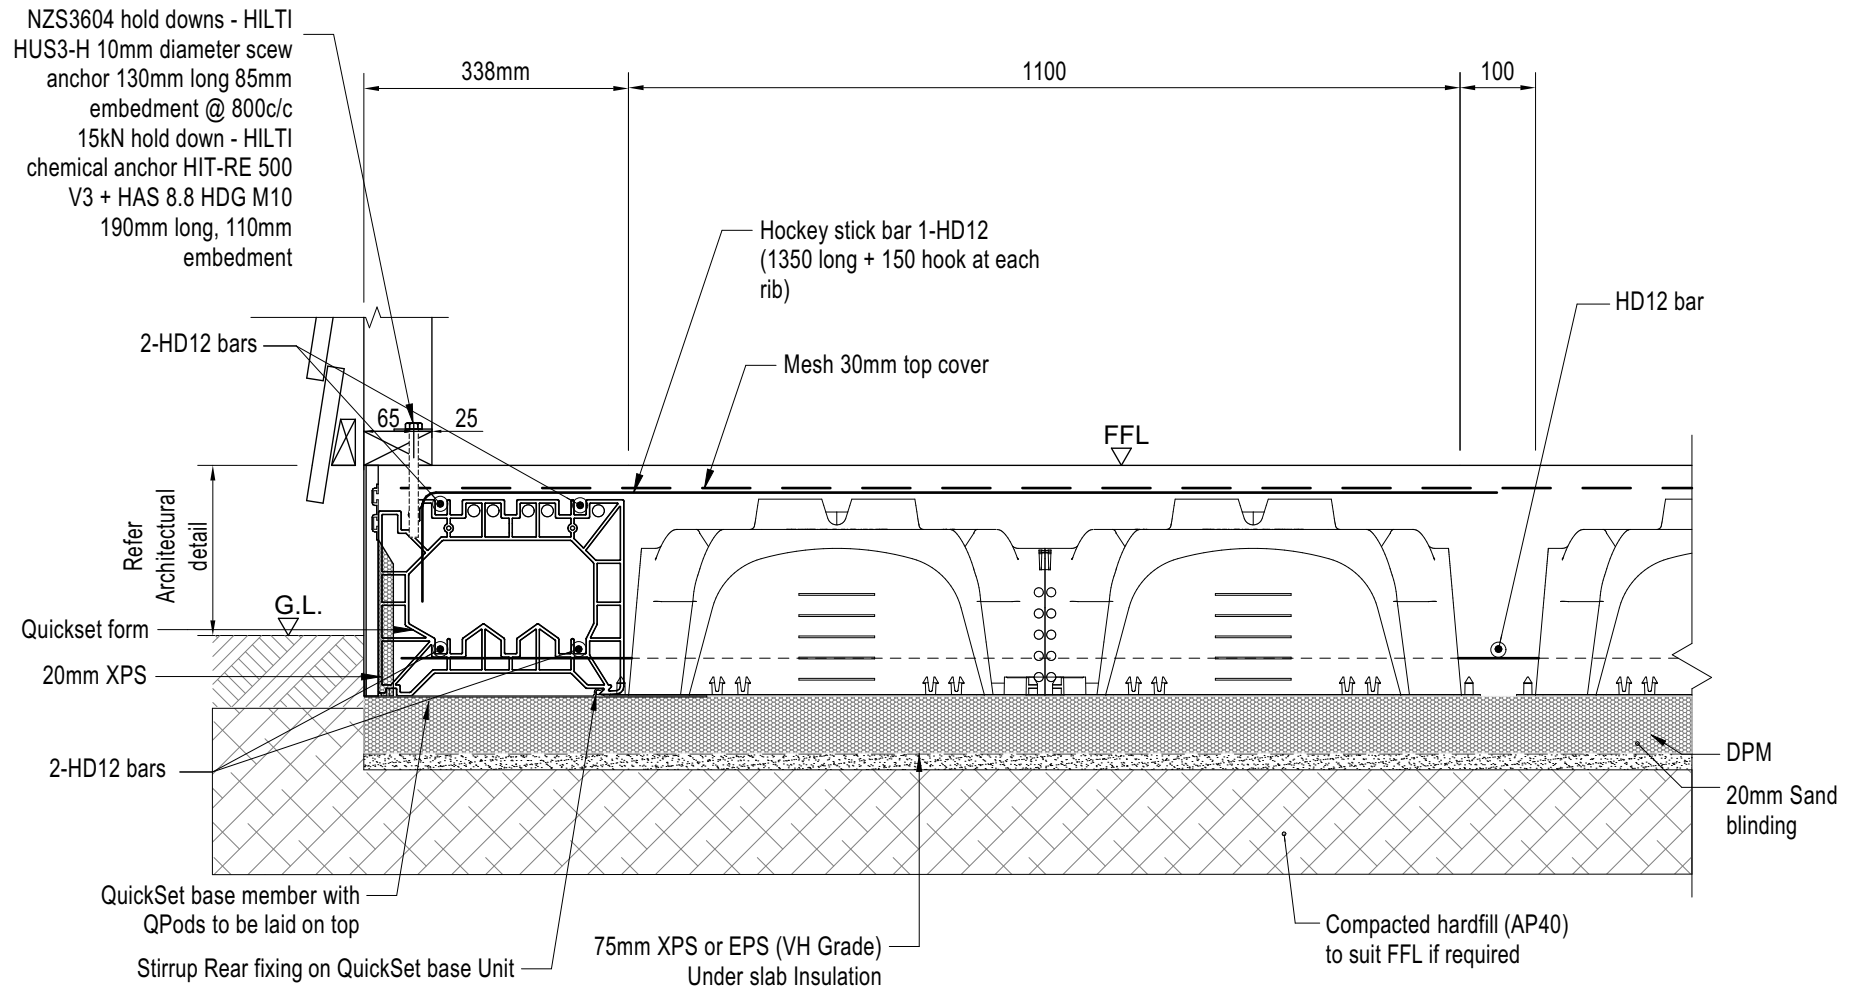


QUICKSET TIMBER WEATHER BOARD QPod PERIMETER DETAIL
WITH 75mm UNDERSLAB INSULATION

DETAIL 64

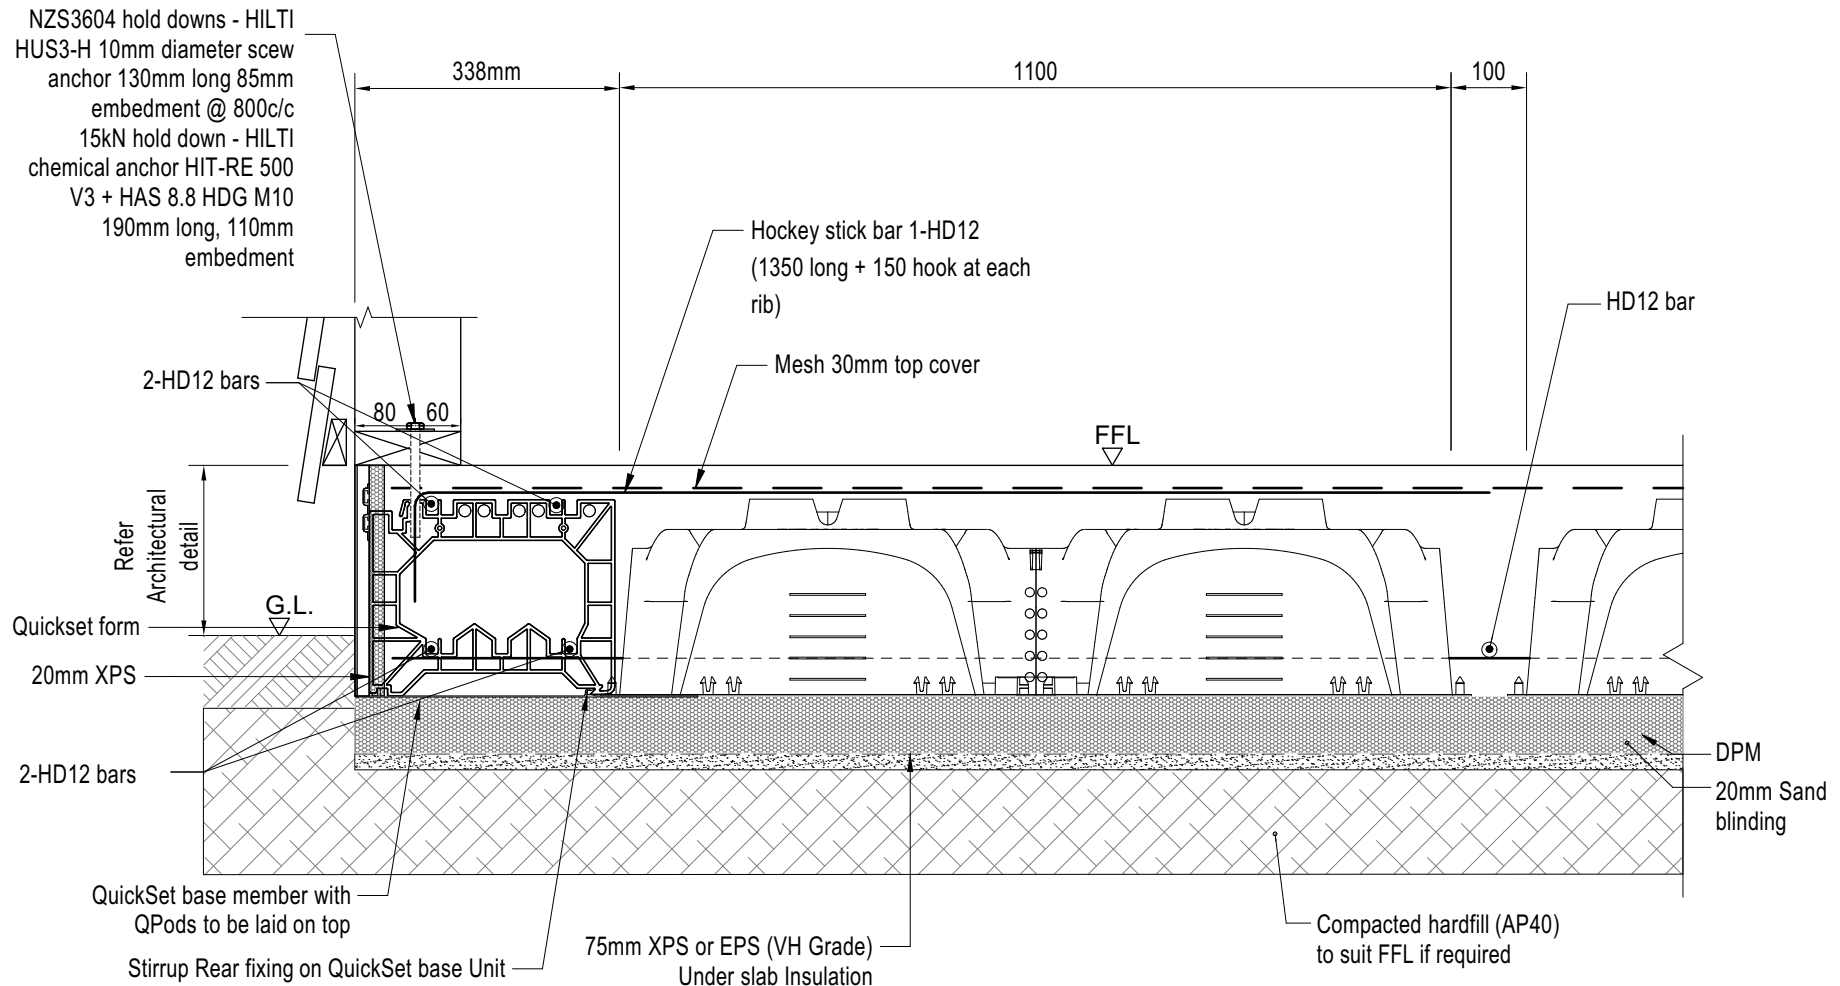


QUICKSET TIMBER WEATHER BOARD QPod PERIMETER DETAIL
WITH 75mm UNDERSLAB INSULATION

DETAIL 65

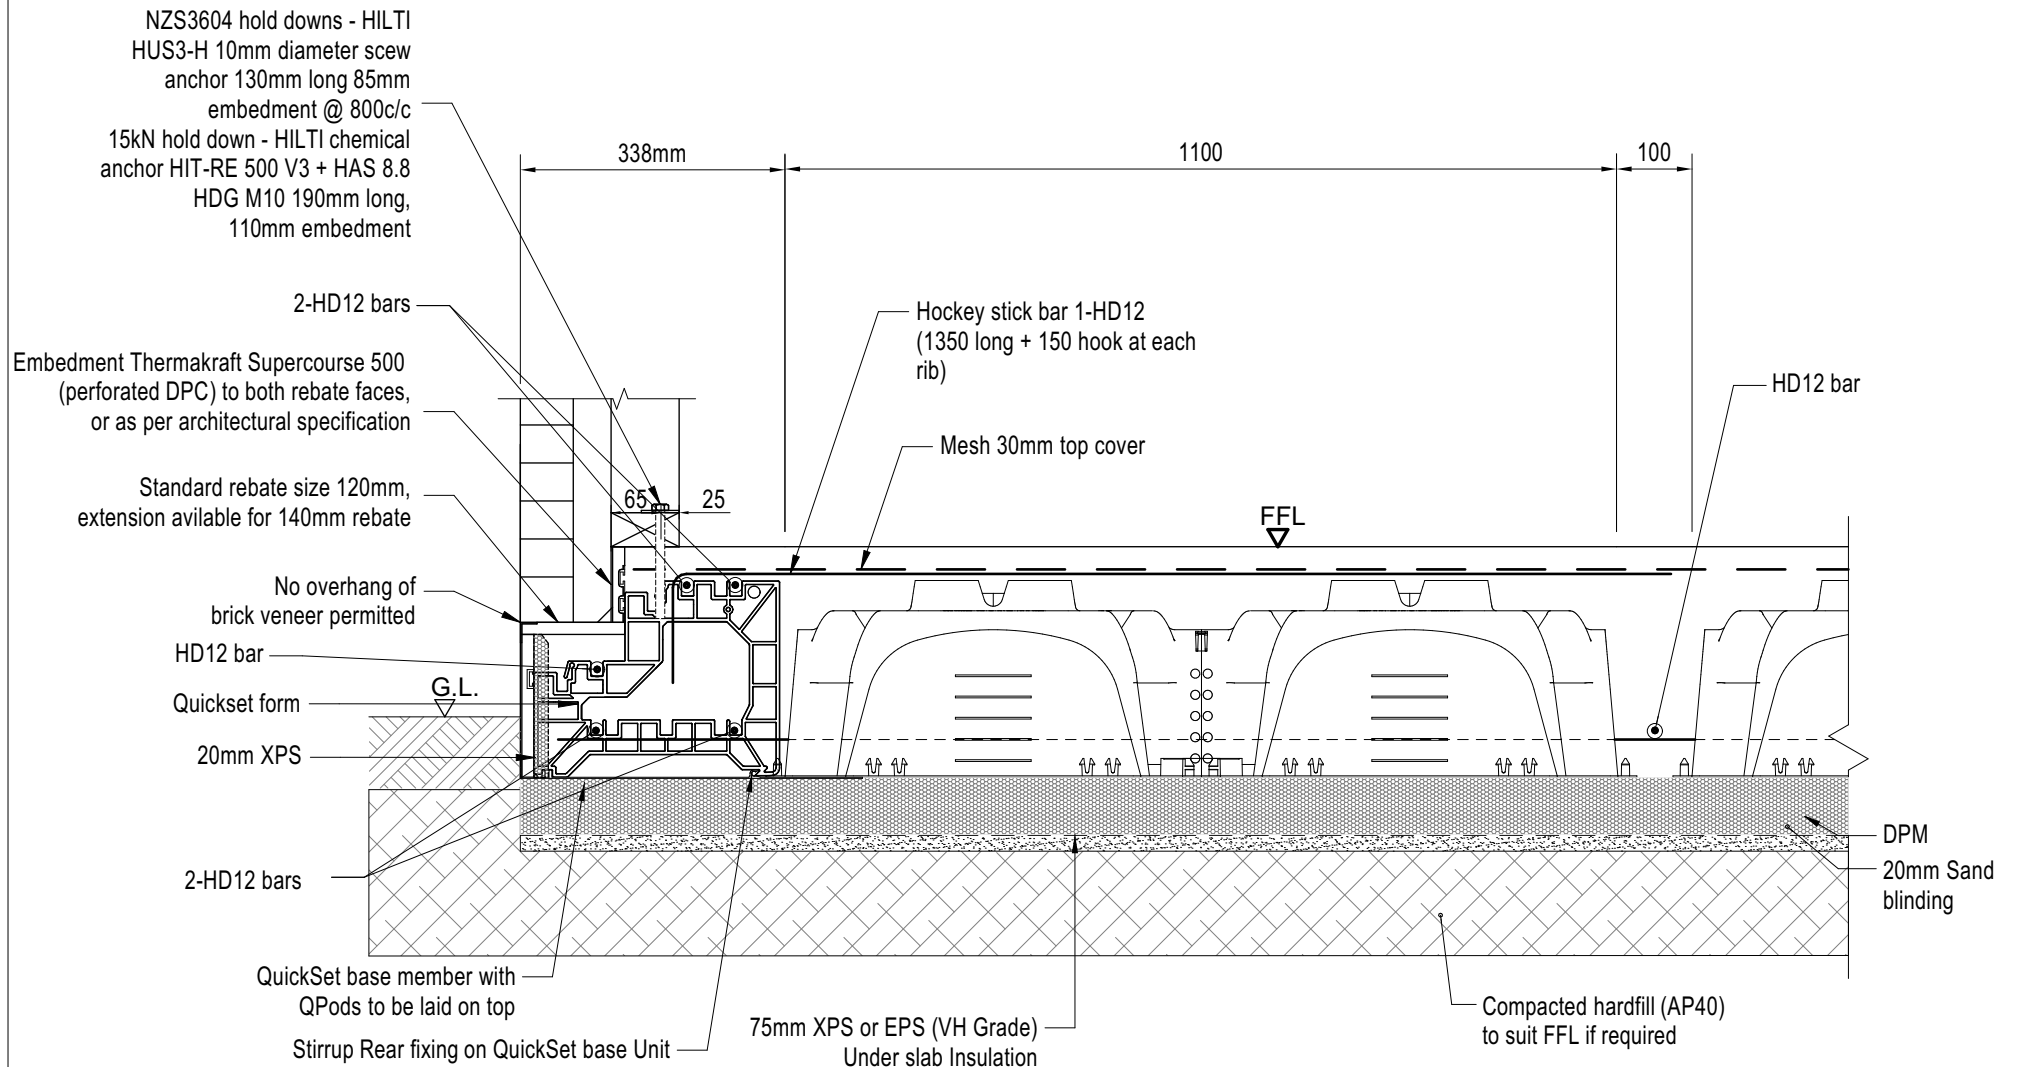

QUICKSET BRICK QPod PERIMETER DETAIL
WITH 75mm UNDERSLAB INSULATION

DETAIL 66

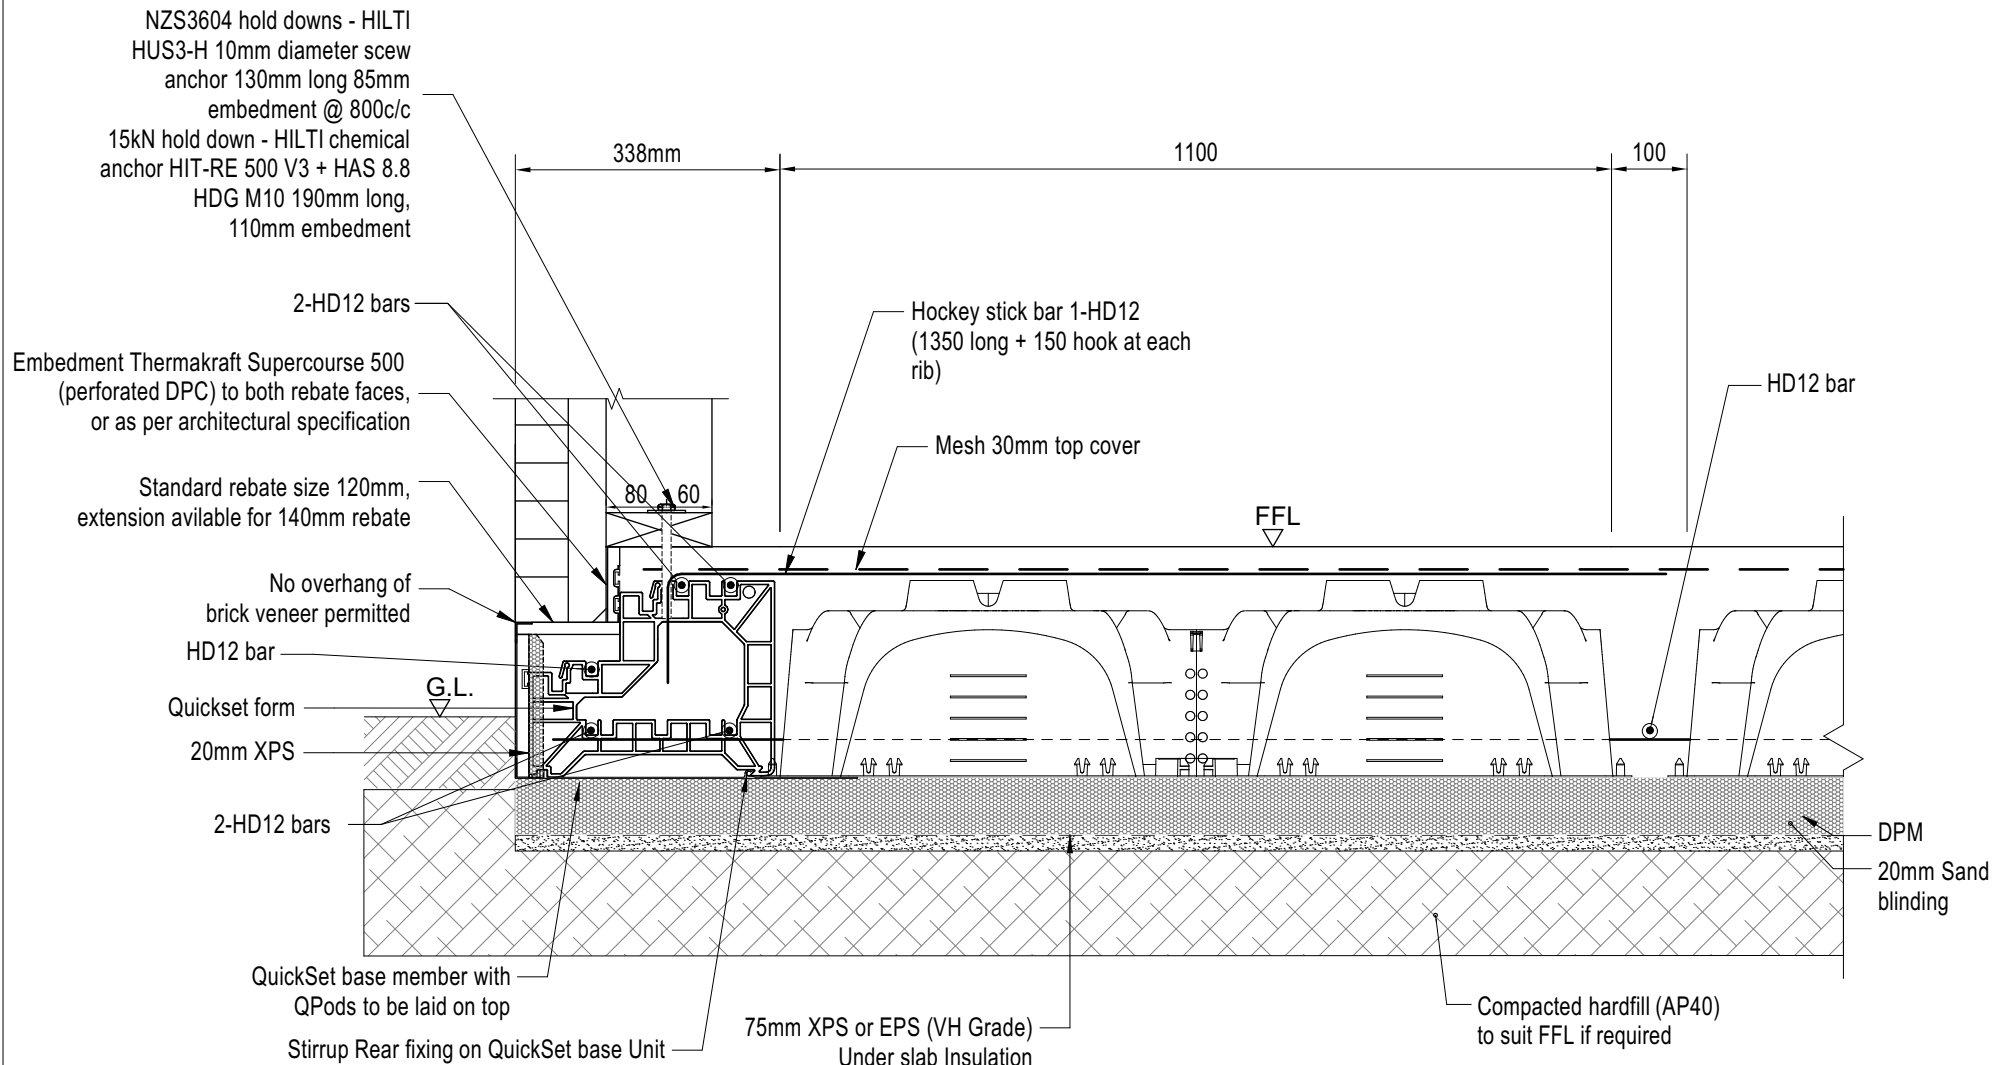

QUICKSET BRICK QPod PERIMETER DETAIL
WITH 75mm UNDERSLAB INSULATION

DETAIL 67