




**DROP**<sup>®</sup>  
A Portable Solutions Group Company

**DropBoxInc.com**

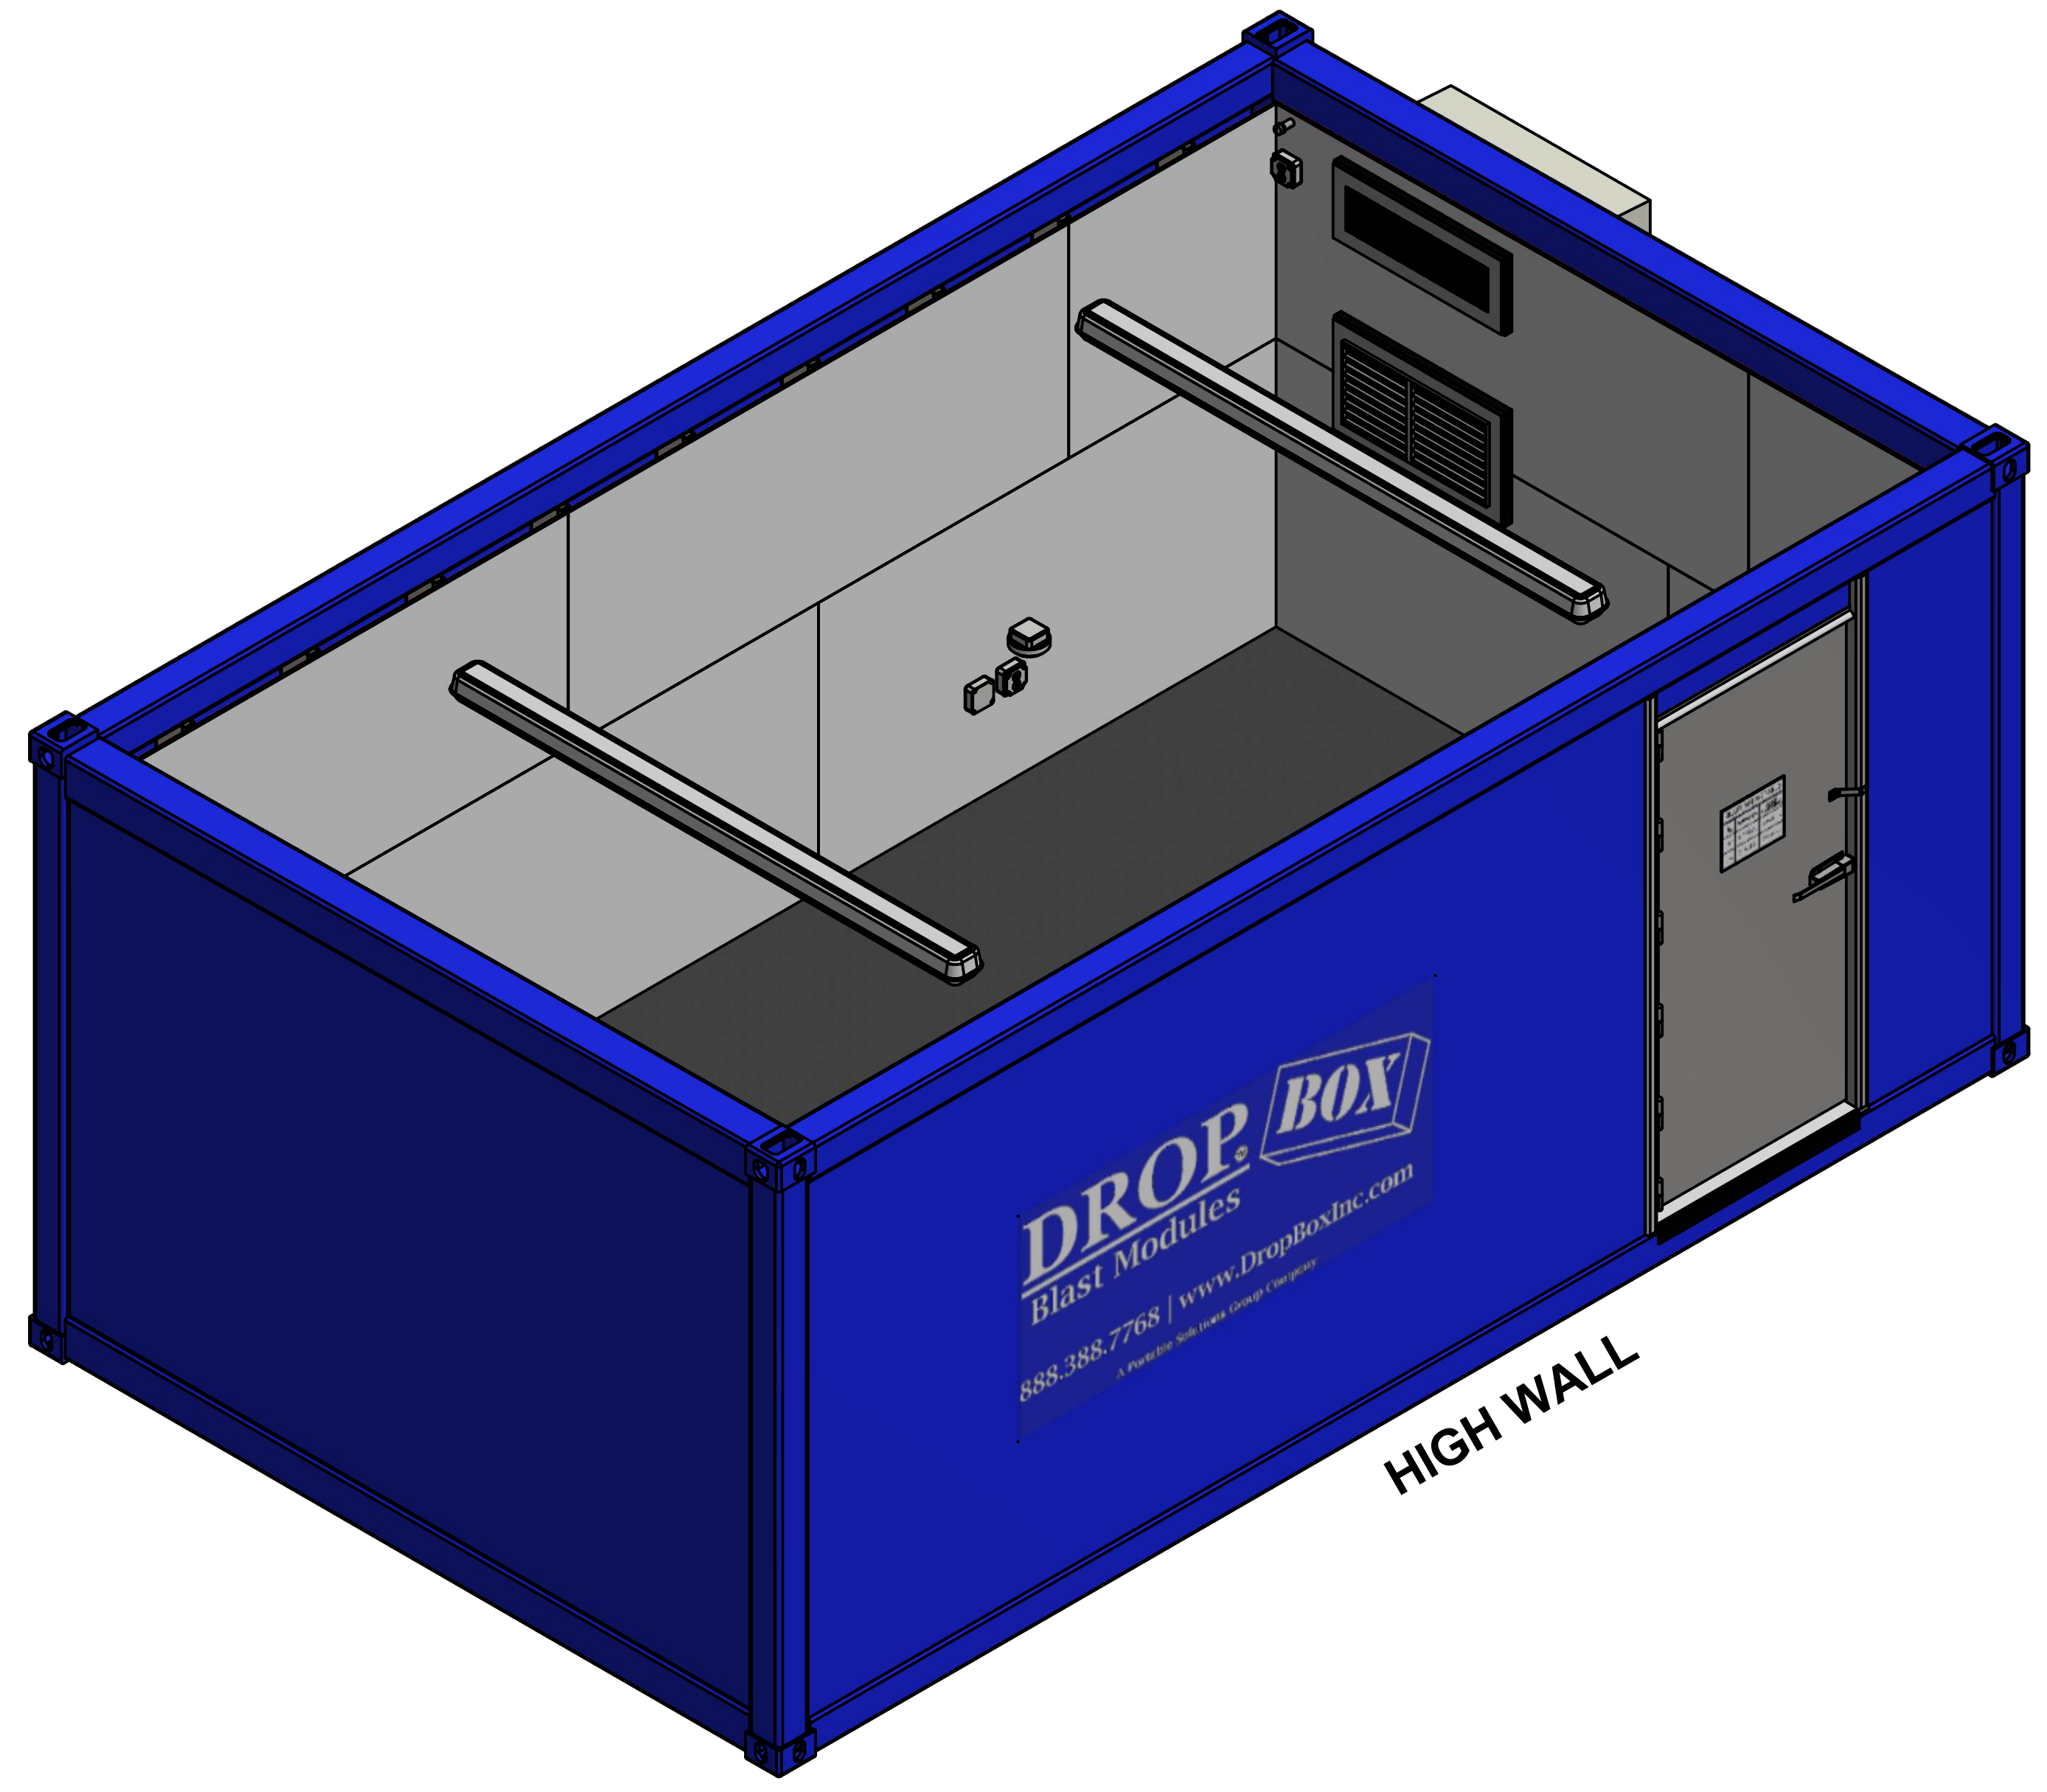

**8.0 PSI @ 200 MSEC BLAST BOX - 12'-0" X 20'-0" X 8'-6"**

BLAST RATING TABLE		
P <sub>so</sub>	DURATION	ASCE RESPONSE
8 PSI	200 MSEC	LOW TO MEDIUM
10 PSI	20 MSEC	LOW TO MEDIUM

\*FREE FIELD PRESSURE - P<sub>so</sub>

Copyright ©  
DropBox, Inc.  
Ironton, Ohio  
May not be reproduced without the  
written consent of DropBox, Inc.

THIRD ANGLE PROJECTION	SHEET SIZE
	ANSI D

**STORAGE ON THE SPOT**  
Ironton, OH 1805 NORTH, 2ND ST. 45638

CUSTOM CONTAINER  
MODIFICATION SPECIALISTS  
FOR SHIPMENT WORLDWIDE

A Portable Solutions Group Company

CUSTOMER  
FLEET UNIT - SIDE DOORS

PROJECT  
12'-0" X 20'-0" X 8'-6" - 8.0 PSI BLAST BOX


NO.	DATE	REA	BY	FOR APPROVAL	DESCRIPTION
A	11/29/2016	REA	RE	FOR APPROVAL	REVISIONS
TITLE COVER SHEET					
DWG NO 21116-00-8B8SD-0001					
SCALE N.T.S.					
O.A.					
SALES APPR.					
MFG. APPR.					
ENG. APPR.					
CHECKED JES					
DATE 11/29/2016					
BY RE					
DATE 11/29/2016					
DRAWN REA					
DATE 11/29/2016					
COMMENTS: 1 BREAK ALL SHARP EDGES UNLESS OTHERWISE SPECIFIED. FINISH 125/100 MAXIMUM SURFACES AND BREAK ALL SHARP EDGES UNLESS OTHERWISE SPECIFIED.					
TOLERANCES ON ALL DIMENSIONS UNLESS OTHERWISE NOTED SHALL BE: ONE PLACE DECIMAL ± 0.03 TWO PLACE DECIMAL ± 0.015 THREE PLACE DECIMAL ± 0.008 ANGULAR ± 1'					





**DROP**<sup>®</sup>  
A Portable Solutions Group Company

**DropBoxInc.com**

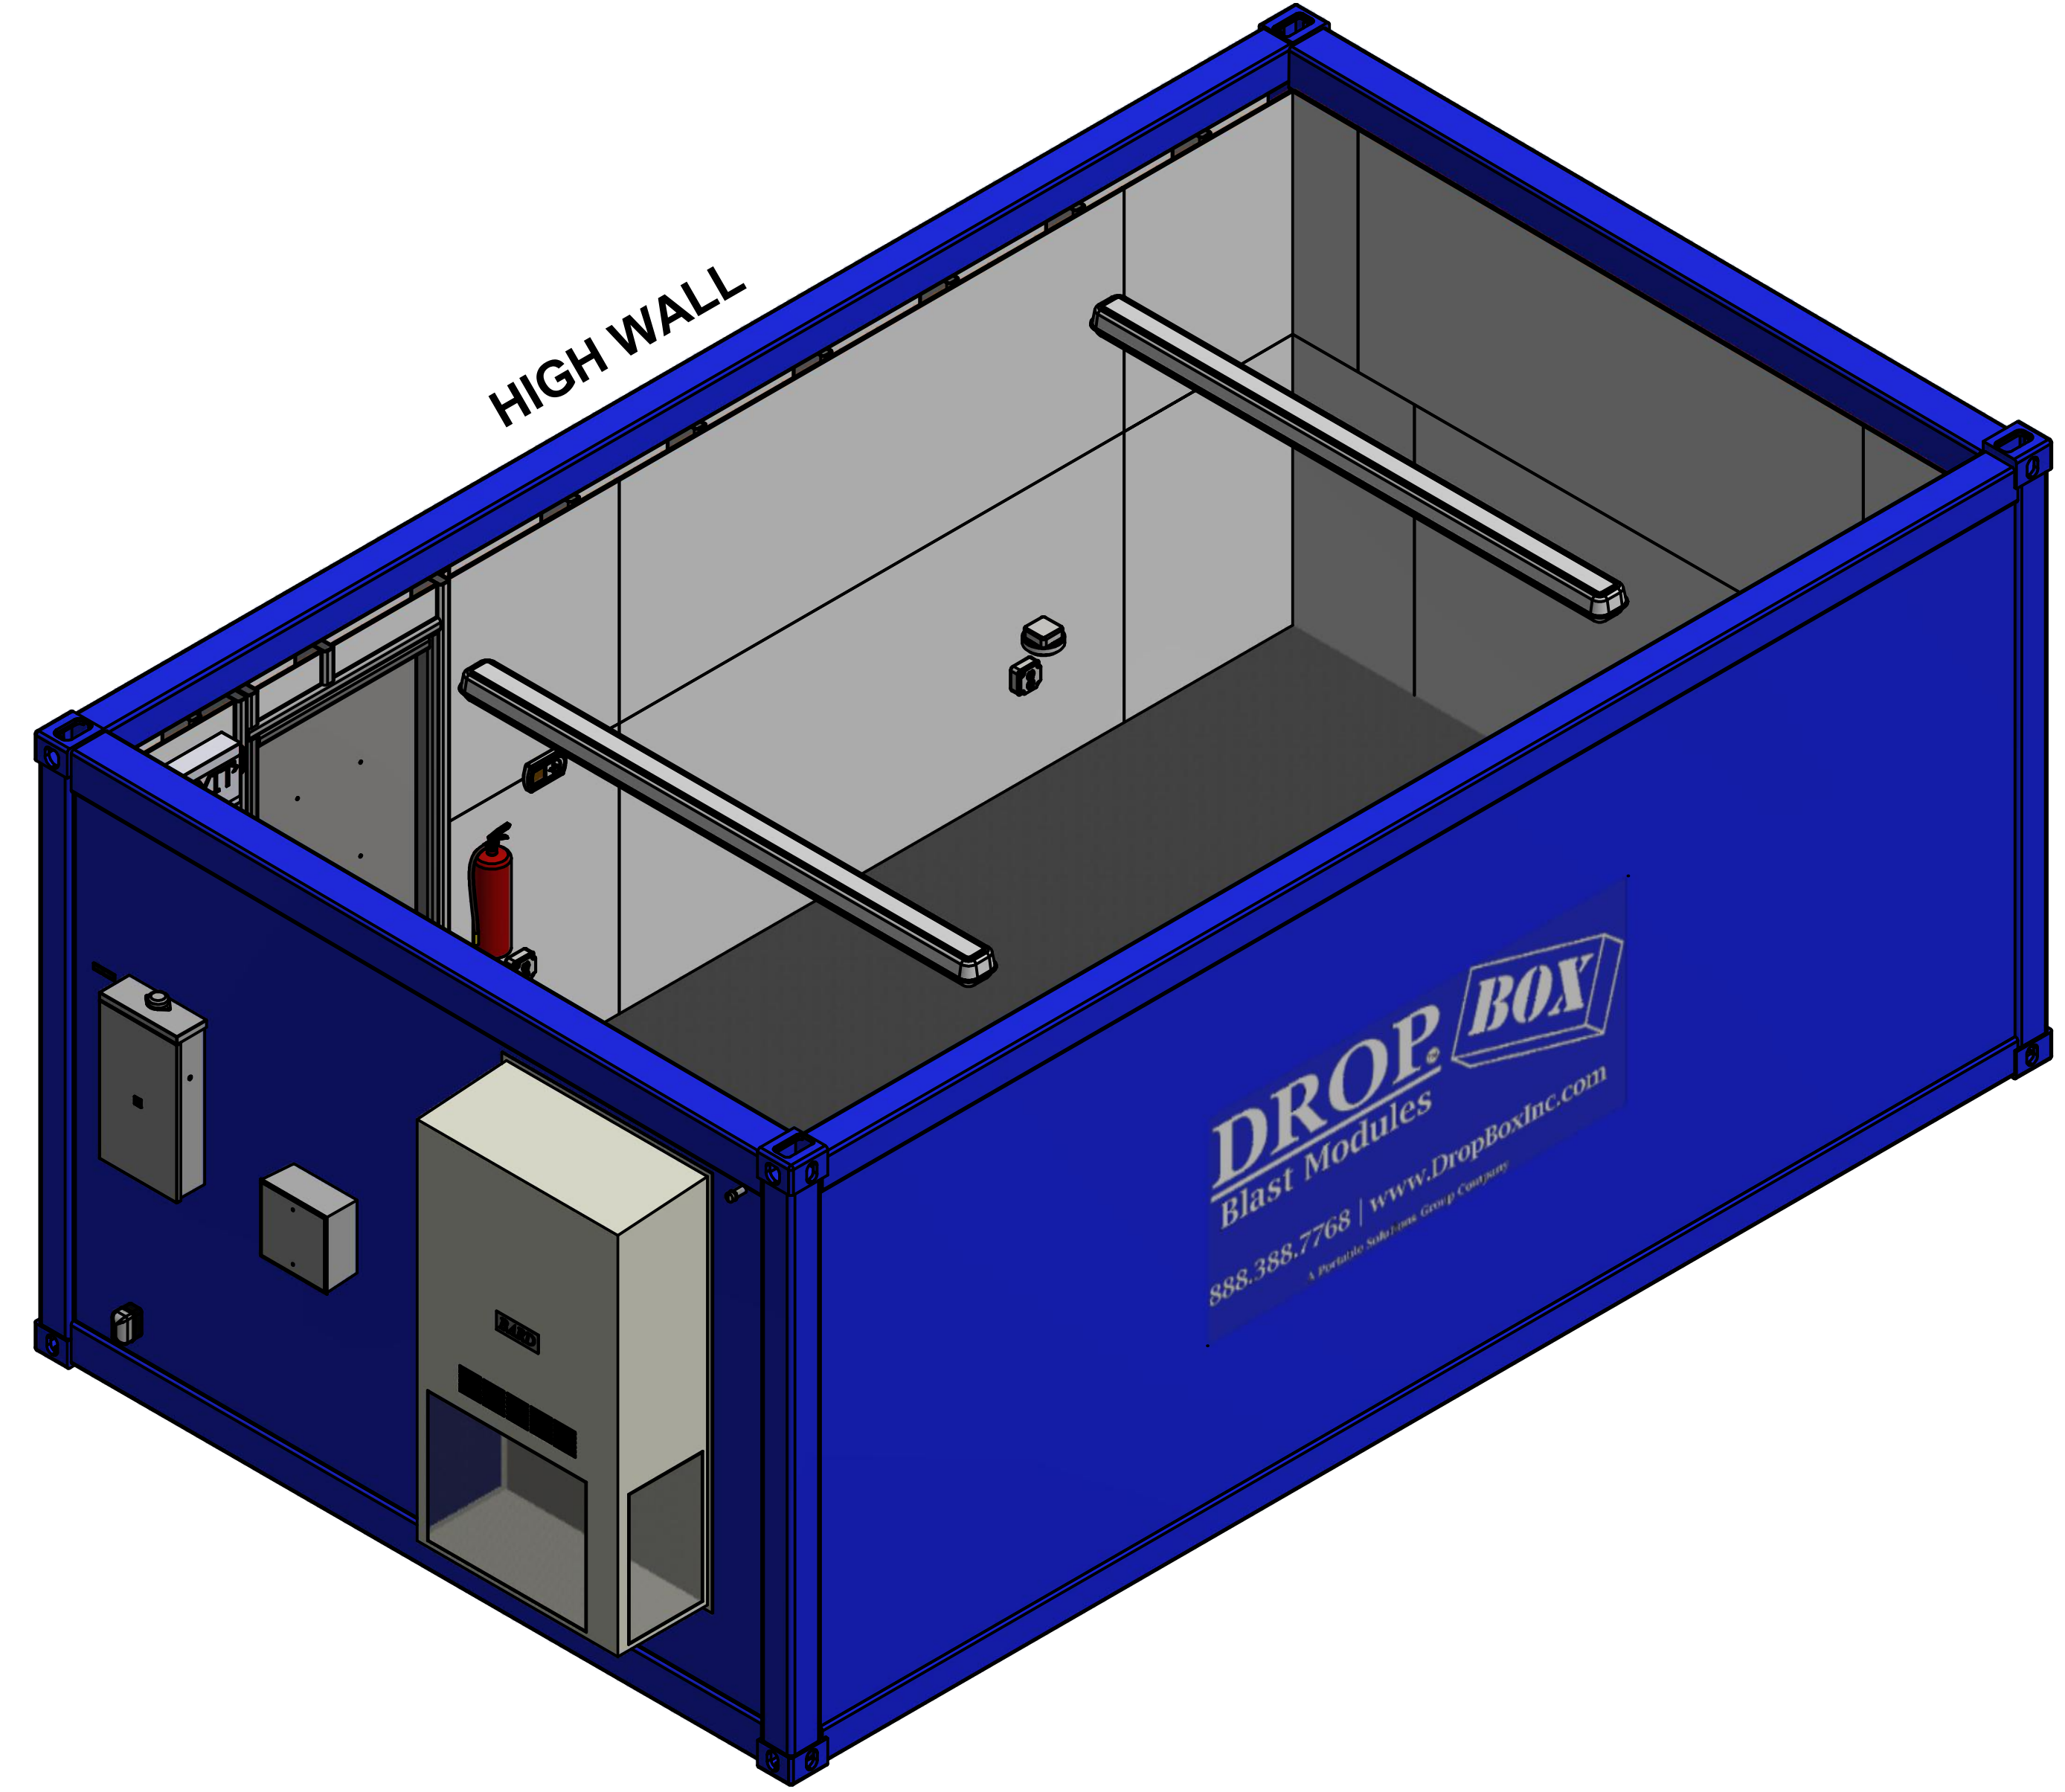

**8.0 PSI @ 200 MSEC BLAST BOX - 12'-0" X 20'-0" X 8'-6"**

BLAST RATING TABLE		
P <sub>so</sub>	DURATION	ASCE RESPONSE
8 PSI	200 MSEC	LOW TO MEDIUM
10 PSI	20 MSEC	LOW TO MEDIUM

\*FREE FIELD PRESSURE - P<sub>so</sub>

Copyright ©  
DropBox, Inc.  
Ironton, Ohio  
May not be reproduced without the  
written consent of DropBox, Inc.

THIRD ANGLE PROJECTION	SHEET SIZE
	ANSI D

DRAWN	RE	11/29/2016	DATE	4
CHECKED	JES	11/29/2016	DATE	3
ENG. APPR.				2
SALES APPR.				1
MFG. APPR.				
O.A.				
SCALE	N.T.S.			
DWG NO	21116-00-8B8SD-0002			

COMMENTS:  
FINISH 125/160 MAXIMUM SURFACES AND BREAK ALL SHARP EDGES UNLESS OTHERWISE SPECIFIED.  
TOLERANCES ON ALL DIMENSIONS UNLESS OTHERWISE NOTED SHALL BE:  
ONE PLACE DECIMAL ± 0.03  
TWO PLACE DECIMAL ± 0.005  
THREE PLACE DECIMAL ± 0.005  
ANGULAR ± 1'

NO.		DATE	BY	DESCRIPTION
A		11/29/2016	REA	FOR APPROVAL
REVISIONS				
TITLE				
ISOMETRIC SHEET				
CUSTOMER				
FLEET UNIT - SIDE DOORS				
PROJECT				
12'-0" X 20'-0" X 8'-6" - 8.0 PSI BLAST BOX				


**STORAGE ON THE SPOT**  
Ironton, OH 1805 NORTH, 2ND ST. 45638

CUSTOM CONTAINER  
MODIFICATION SPECIALISTS  
FOR SHIPMENT WORLDWIDE

A Portable Solutions Group Company





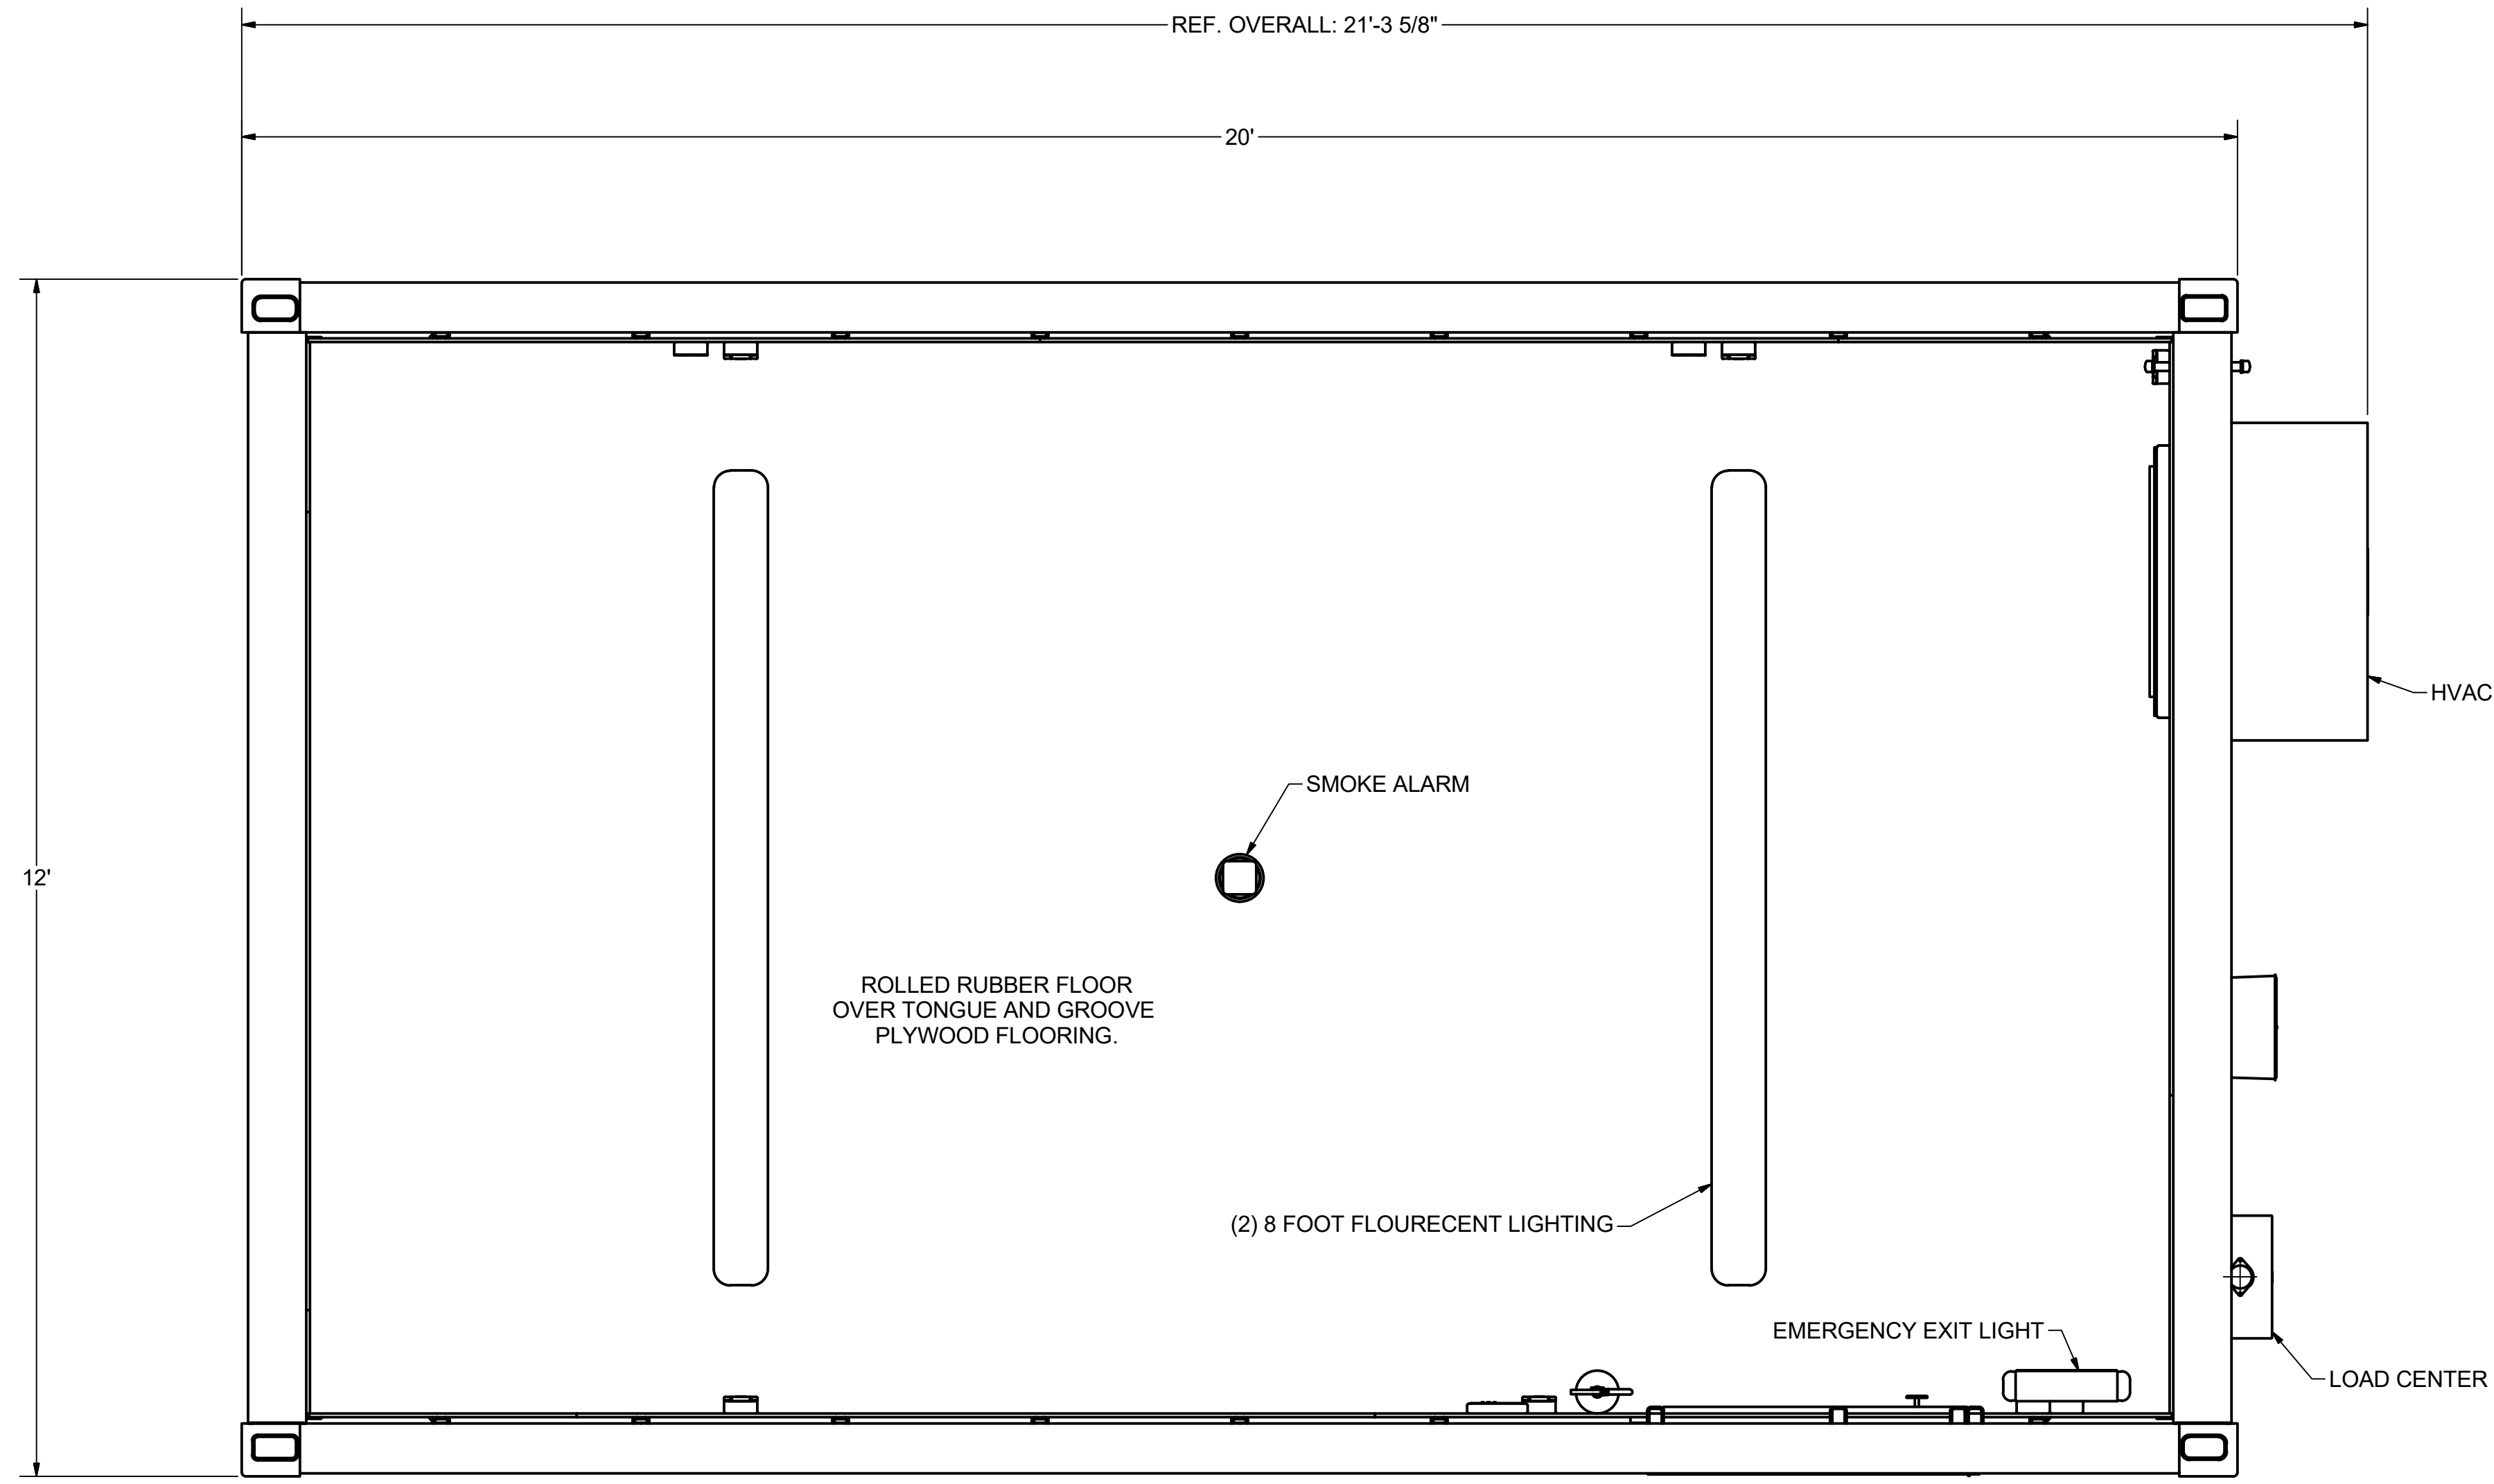

**12'-0" X 20'-0" X 8'-6" 8.0 PSI @ 200 MSEC BLAST BOX**

**HIGH WALL**

ROLLED RUBBER FLOOR  
OVER TONGUE AND GROOVE  
PLYWOOD FLOORING.

SMOKE ALARM

(2) 8 FOOT FLOURECENT LIGHTING

EMERGENCY EXIT LIGHT

HVAC

LOAD CENTER

THIRD ANGLE PROJECTION	SHEET SIZE
	ANSI <b>D</b>


BY	DATE
REA	11/29/2016
JES	11/29/2016
COMMENTS:	
FINISH 125/16 INCHES SURFACES AND BREAK ALL SHARP EDGES UNLESS OTHERWISE SPECIFIED.	
TOLERANCES ON ALL DIMENSIONS UNLESS OTHERWISE NOTED SHALL BE: ONE PLACE DECIMAL ± 0.03 TWO PLACE DECIMAL ± 0.015 THREE PLACE DECIMAL ± 0.008 ANGULAR ± 1'	

DRAWN	DATE
REA	11/29/2016
CHECKED	JES
ENG. APPR.	
SALES APPR.	
MFG. APPR.	
O.A.	N.T.S.
SCALE	N.T.S.
DWG NO	21116-00-8B8SD-0003

NO.	DATE	FOR APPROVAL	DESCRIPTION
A	11/29/2016	REA	REVISIONS
TITLE <b>GENERAL ARRANGEMENT</b>			

**STORAGE ON THE SPOT**  
IRONTON, OH 1805 NORTH, 2ND ST. 45638

CUSTOM CONTAINER  
MODIFICATION SPECIALISTS  
FOR SHIPMENT WORLDWIDE

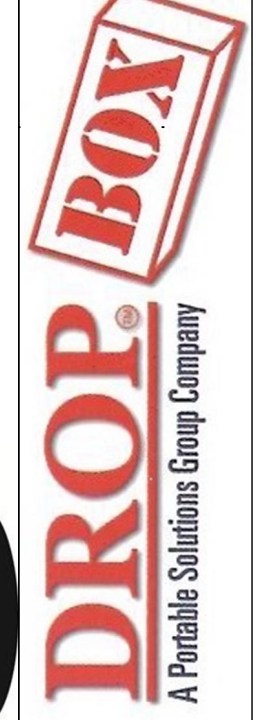

CUSTOMER  
**FLEET UNIT - SIDE DOORS**

PROJECT  
**12'-0" X 20'-0" X 8'-6" - 8.0 PSI BLAST BOX**

Copyright ©  
DropBox, Inc.  
Ironton, Ohio  
May not be reproduced without the  
written consent of DropBox, Inc.